


ALL PAVEMENT MARKING IS 4" THERMOPLASTIC UNLESS OTHERWISE NOTED

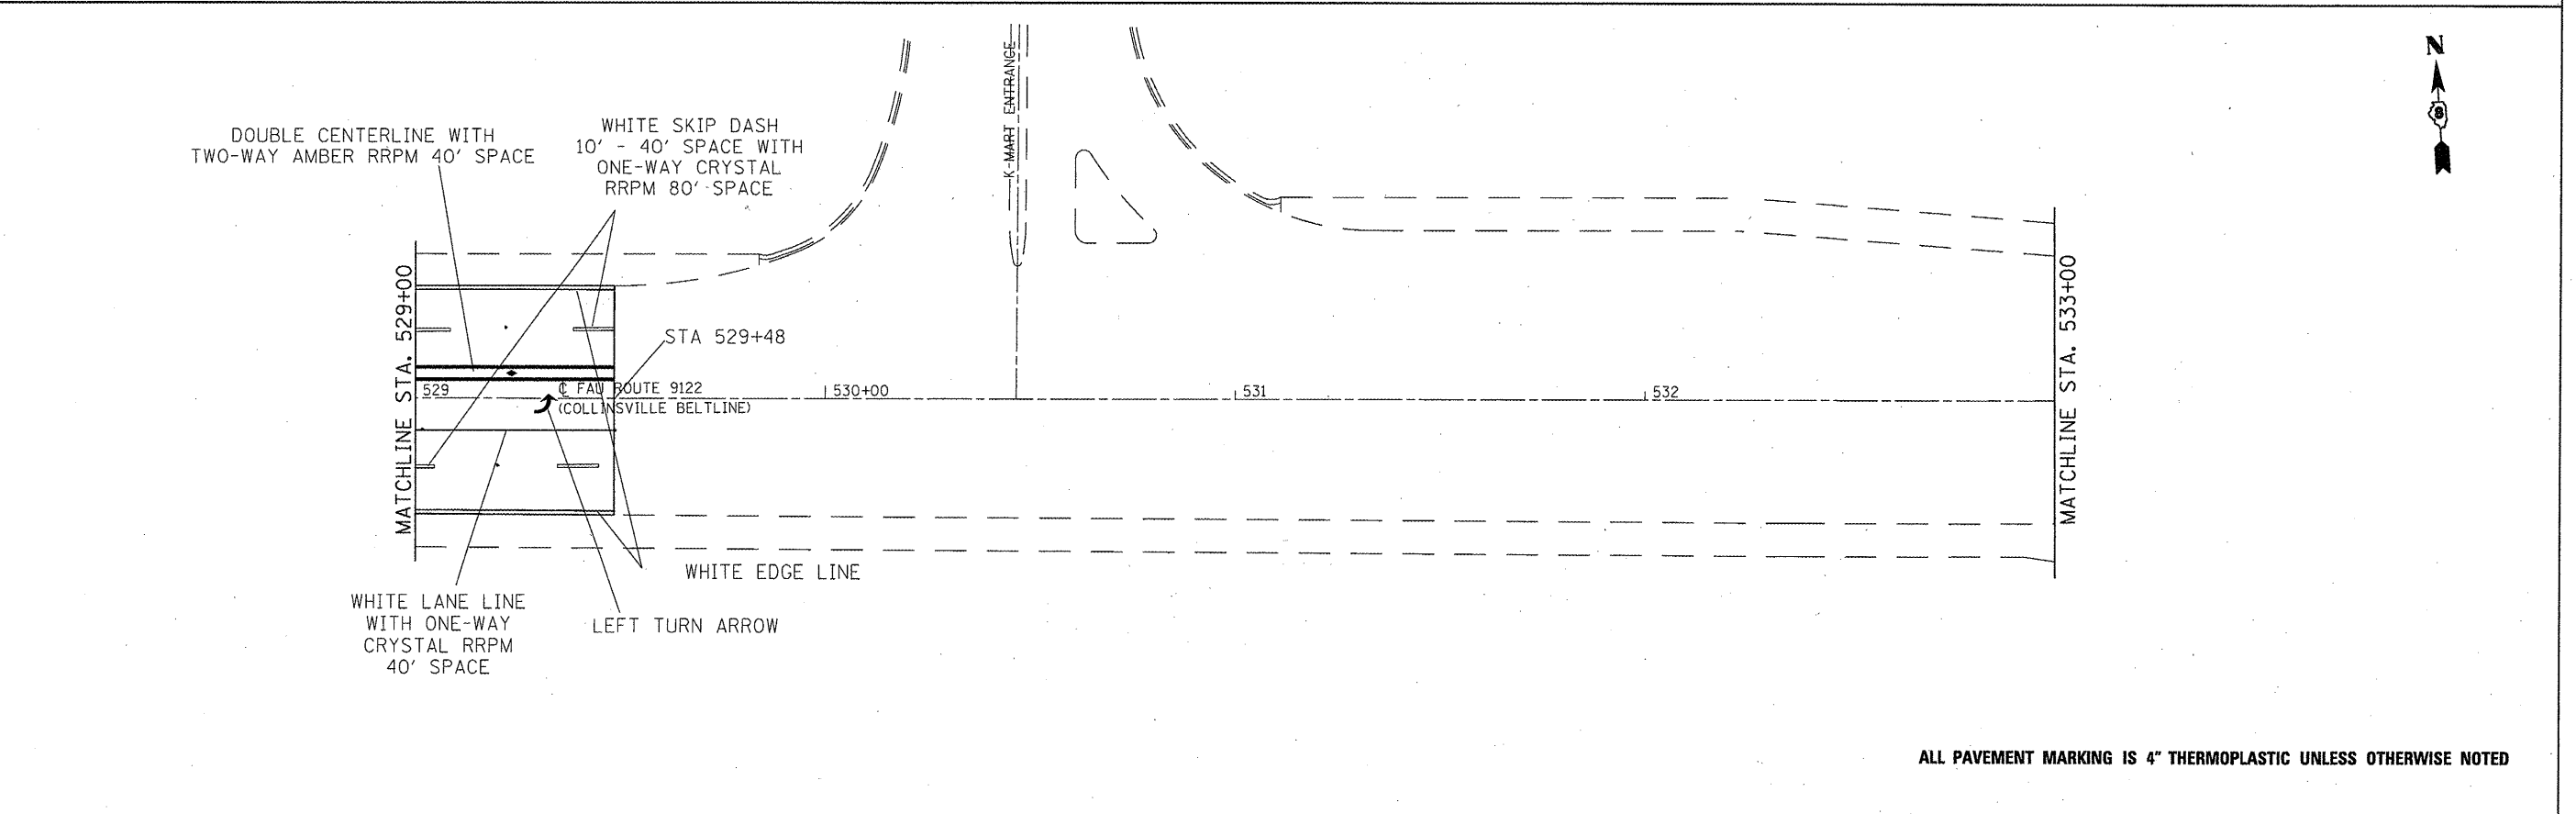

ALL PAVEMENT MARKING IS 4" THERMOPLASTIC UNLESS OTHERWISE NOTED

FILE NAME #	USER NAME # #USER#	DESIGNED -	REVISD -	<b>STATE OF ILLINOIS DEPARTMENT OF TRANSPORTATION</b>	<b>PLAN SHEETS</b>				F.A.J. RTE. #	SECTION	COUNTY	TOTAL SHEETS	SHEET NO.
#FILE#		DRAWN -	REVISD -		SCALE#	SHEET NO. OF SHEETS	STA. TO STA.	9122	3Q-ZBS-1	MADISON	18	13	
		CHECKED -	REVISD -		PLOT DATE # #DATE#								
		DATE -	REVISD -					FED. ROAD DIST. NO. ILLINOIS FED. AID PROJECT					