



BIDIRECTIONAL PAVEMENT MARKING
 SOLID LINE WITH 10' SKIP 40' SPACE
 DOUBLE LEFT TURN ARROW 200' SPACE
 TWO-WAY AMBER RRPM 40' SPACE

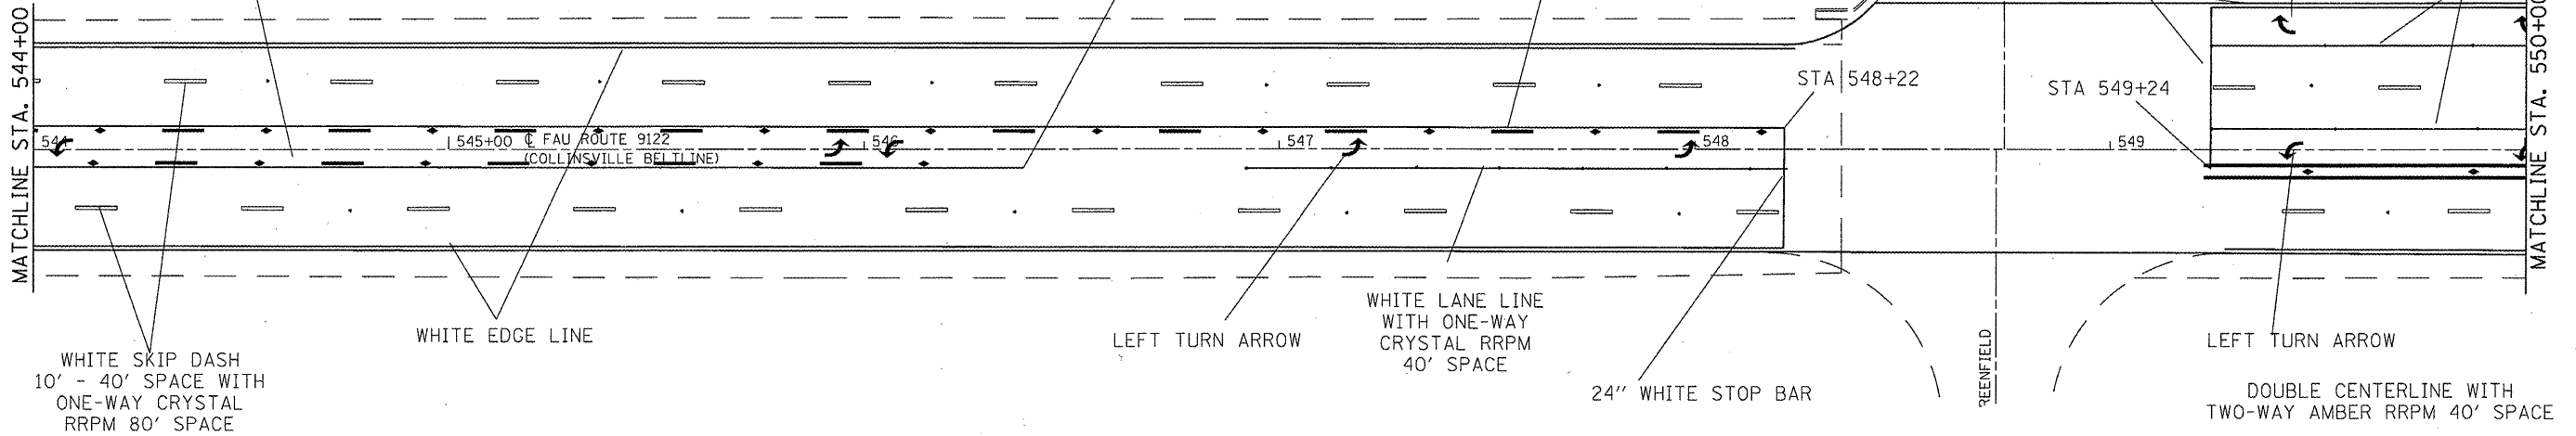

ALL PAVEMENT MARKING IS 4" THERMOPLASTIC UNLESS OTHERWISE NOTED

WHITE EDGE LINE

BIDIRECTIONAL PAVEMENT MARKING
 SOLID LINE WITH 10' SKIP 40' SPACE
 DOUBLE LEFT TURN ARROW 200' SPACE
 TWO-WAY AMBER RRPM 40' SPACE

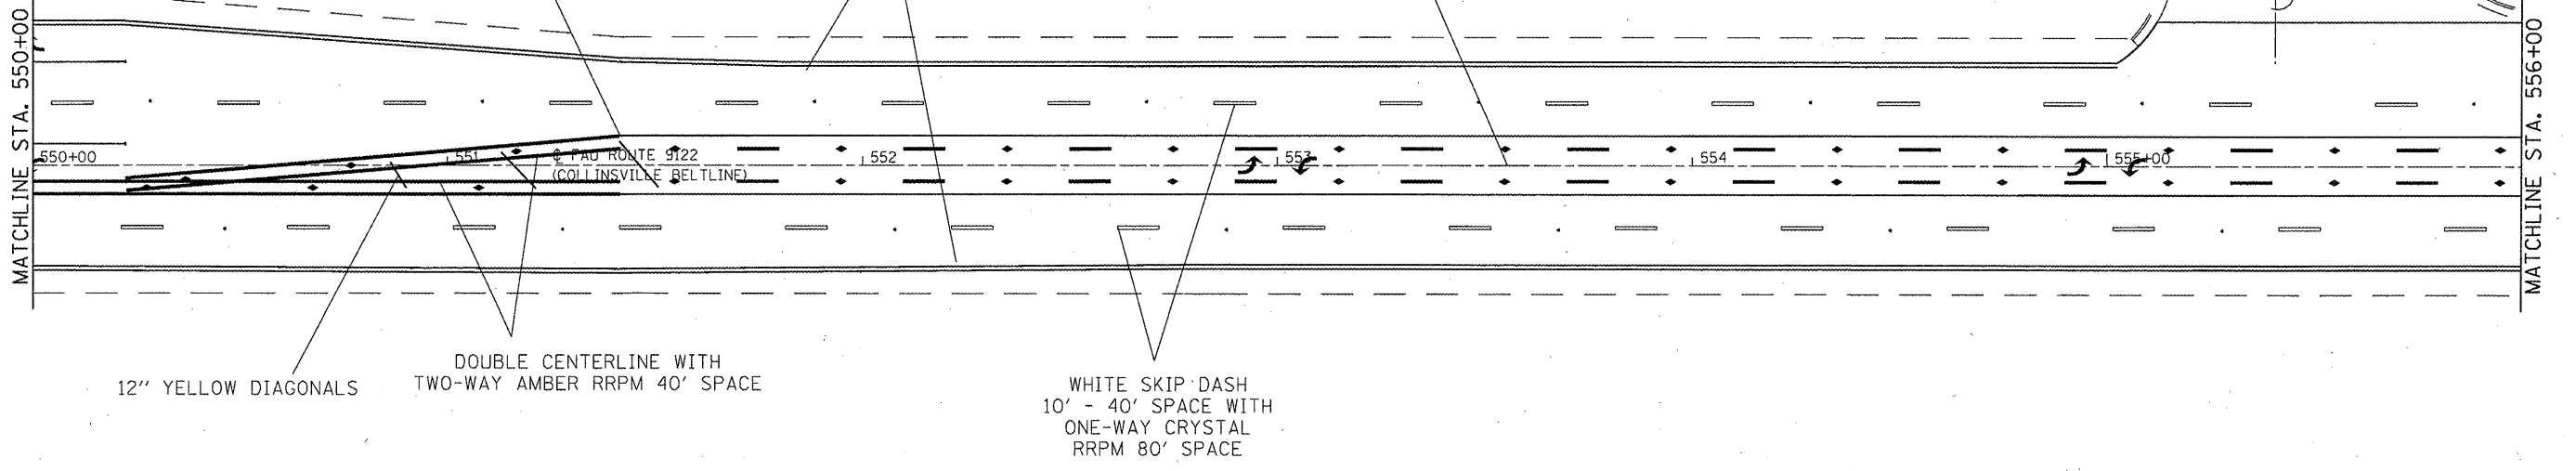

ALL PAVEMENT MARKING IS 4" THERMOPLASTIC UNLESS OTHERWISE NOTED

FILE NAME =
 #FILE#

USER NAME = #USER#	DESIGNED -	REVISD -
DRAWN -	REVISD -	
PLOT SCALE = #SCALE#	CHECKED -	REVISD -
PLOT DATE = #DATE#	DATE -	REVISD -

STATE OF ILLINOIS
 DEPARTMENT OF TRANSPORTATION

PLAN SHEETS
 SCALE: SHEET NO. OF SHEETS STA. TO STA.

F.A.U. RTE.	SECTION	COUNTY	TOTAL SHEETS	SHEET NO.
9122	30-285-1	MADISON	18	15
FED. ROAD DIST. NO. - ILLINOIS FED. AID PROJECT			CONTRACT NO. 76034	