


BIDIRECTIONAL PAVEMENT MARKING
 SOLID LINE WITH 10' SKIP 40' SPACE
 DOUBLE LEFT TURN ARROW 200' SPACE
 TWO-WAY AMBER RRPM 40' SPACE

ALL PAVEMENT MARKING IS 4" THERMOPLASTIC UNLESS OTHERWISE NOTED

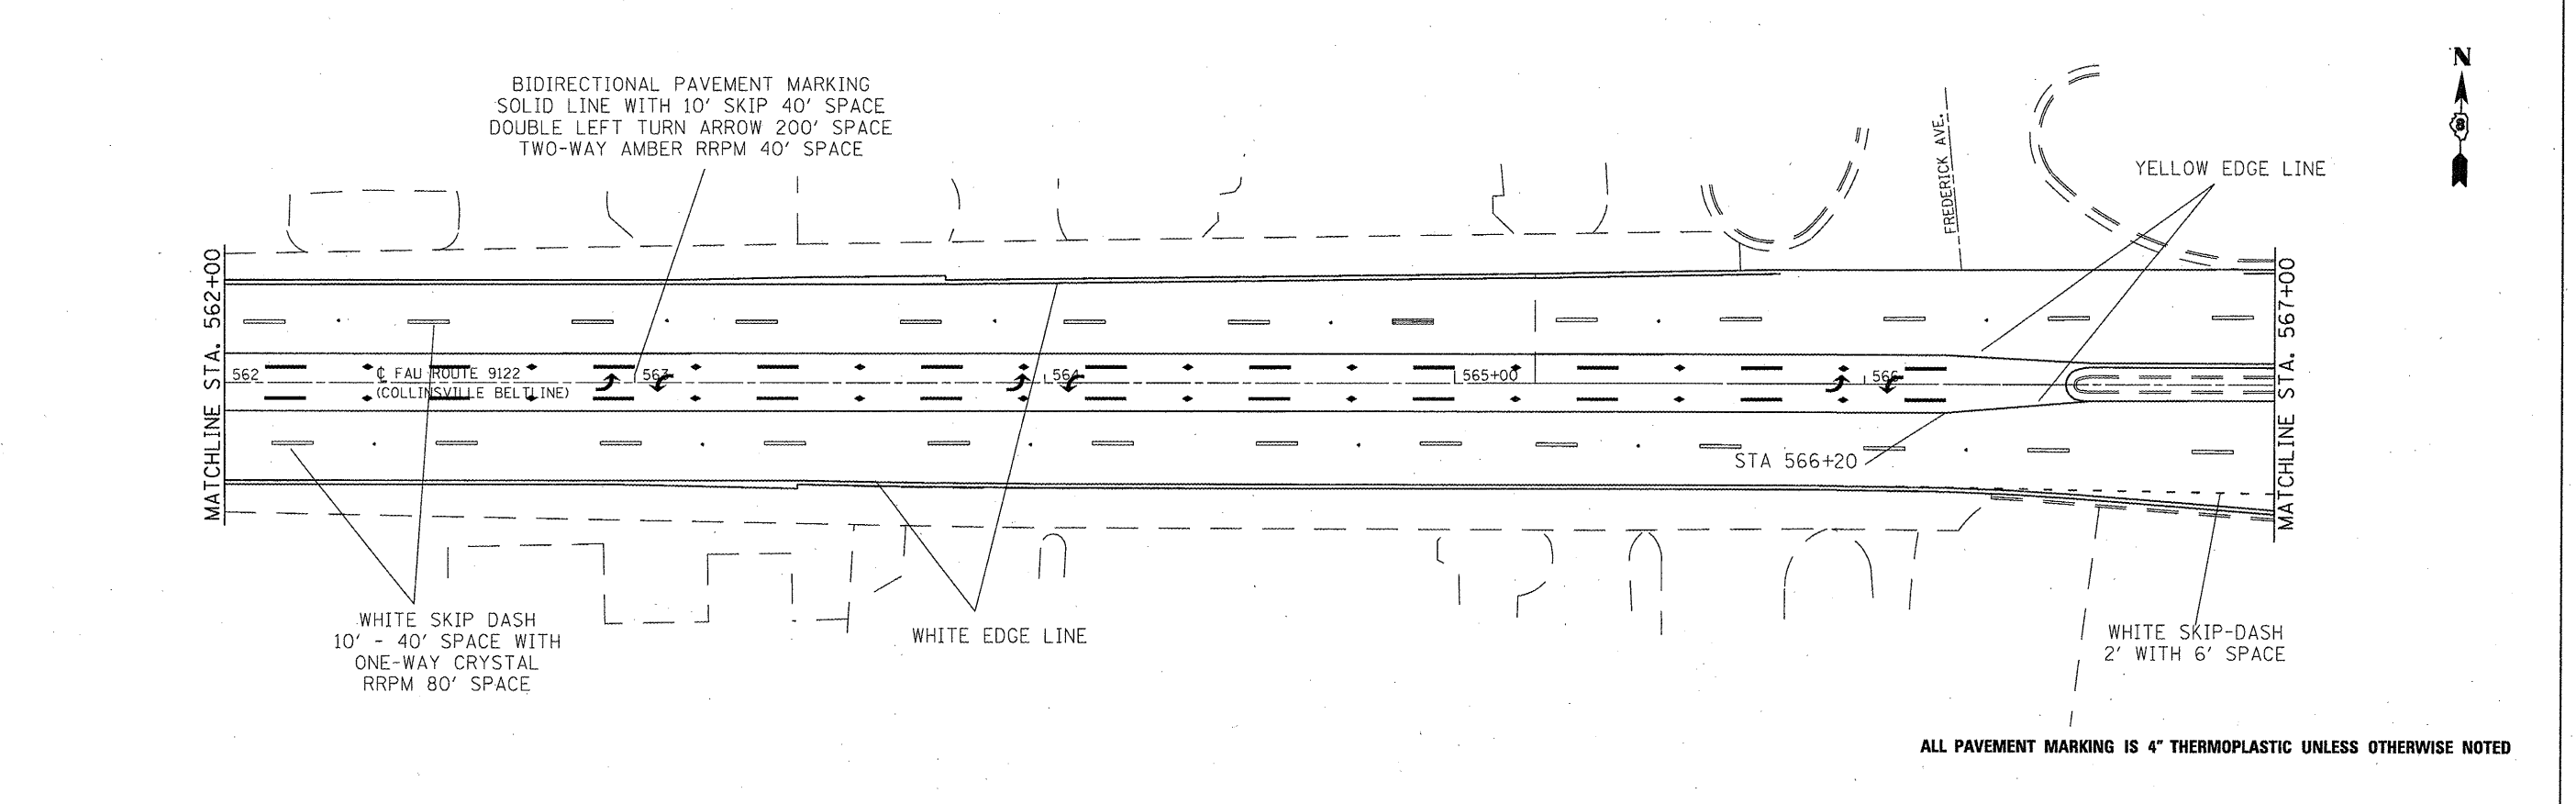

BIDIRECTIONAL PAVEMENT MARKING
 SOLID LINE WITH 10' SKIP 40' SPACE
 DOUBLE LEFT TURN ARROW 200' SPACE
 TWO-WAY AMBER RRPM 40' SPACE

WHITE SKIP DASH
 10' - 40' SPACE WITH
 ONE-WAY CRYSTAL
 RRPM 80' SPACE

ALL PAVEMENT MARKING IS 4" THERMOPLASTIC UNLESS OTHERWISE NOTED

FILE NAME =	USER NAME = #USER#	DESIGNED -	REVISD -	STATE OF ILLINOIS DEPARTMENT OF TRANSPORTATION	PLAN SHEETS			F.A.U. RTE.	SECTION	COUNTY	TOTAL SHEETS	SHEET NO.	
#FILE#		DRAWN -	REVISD -		SCALE: _____	SHEET NO. ____ OF ____ SHEETS	STA. _____ TO STA. _____	9122	3Q-ZBS-1	MADISON	18	16	
	PLOT SCALE = #SCALE#	CHECKED -	REVISD -										CONTRACT NO. 76034
	PLOT DATE = #DATE#	DATE -	REVISD -					FED. ROAD DIST. NO. - ILLINOIS FED. AID PROJECT					