


STATE OF ILLINOIS
DEPARTMENT OF TRANSPORTATION

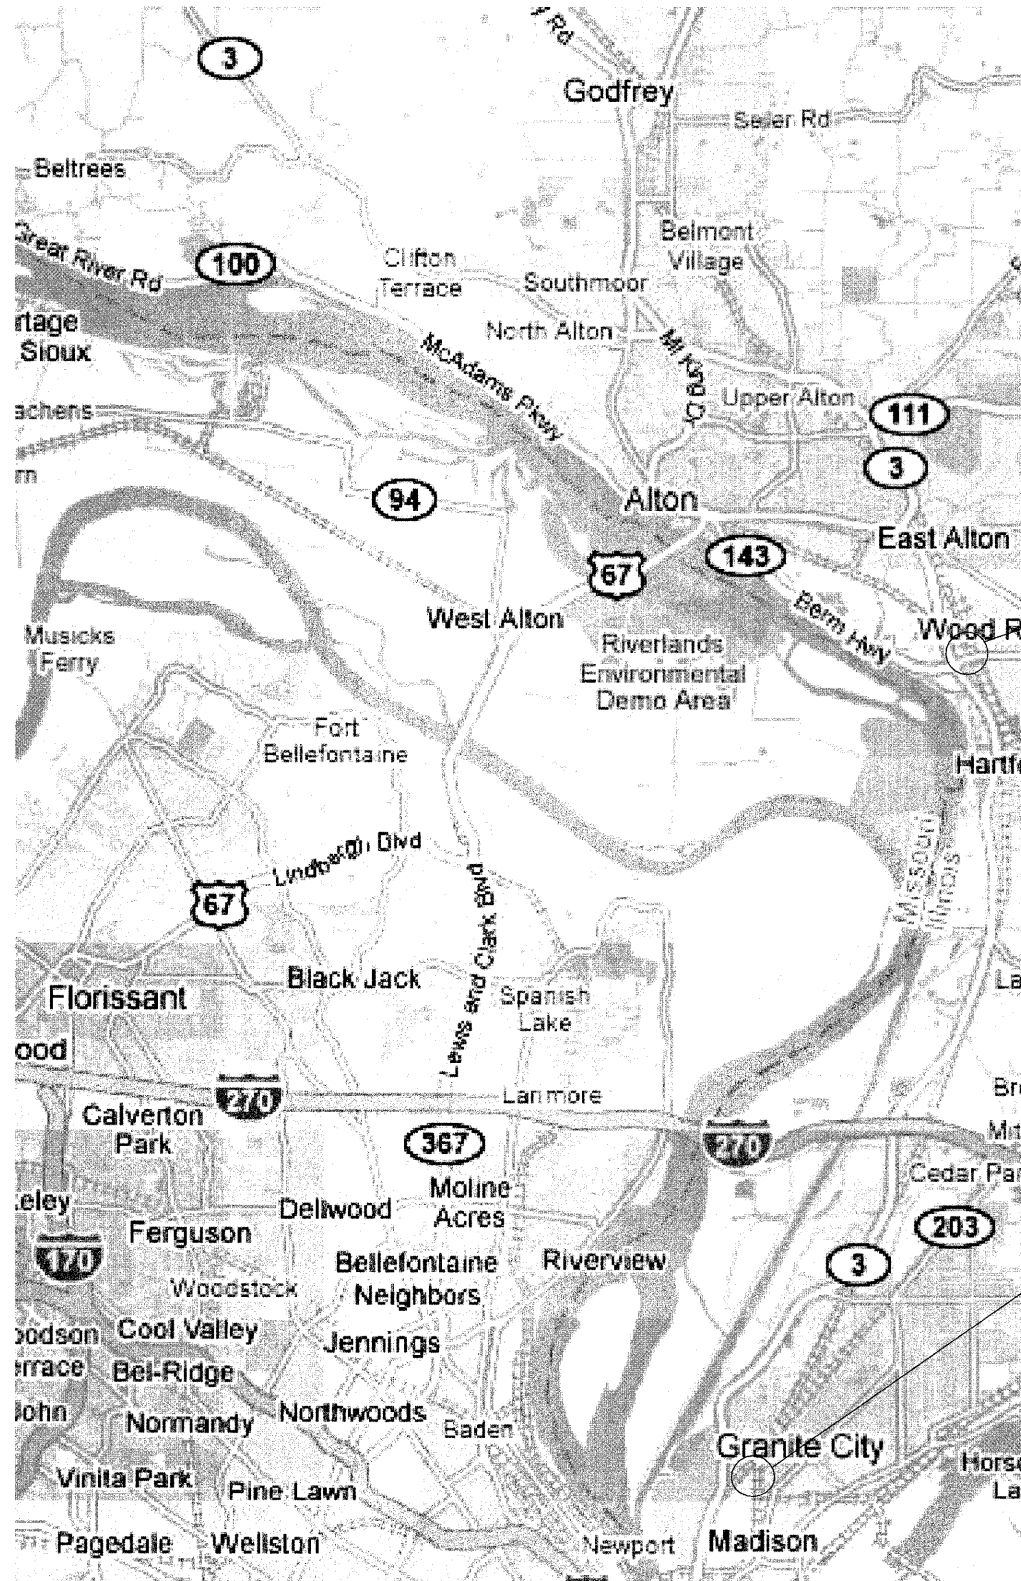

7. SN 060-0063. IL 3 over N & W RR

6. SN 060-0202. IL 3 over RR Yard

BRIDGE WASHING
SN 060-VARIOUS

LOCATION MAP
(LOCATIONS 6 & 7)

DESIGNED	AYV
CHECKED	JAU
DRAWN	AYV
CHECKED	JAU

EXAMINED	March 5, 2010
PASSED	ENGINEER OF STRUCTURAL SERVICES
	ENGINEER OF BRIDGES AND STRUCTURES

SHEET NO. 3 OF 10 SHEETS	RTE.	SECTION	COUNTY	TOTAL SHEETS	SHEET NO.
	IL 3	D-8 Bridge Cleaning 2010-1	MADISON	12	5
	CONTRACT NO. 76D45				
FED. ROAD DIST. NO.		ILLINOIS FED. AID PROJECT			