


**SECTION THRU CURB
AT DECK SLAB**

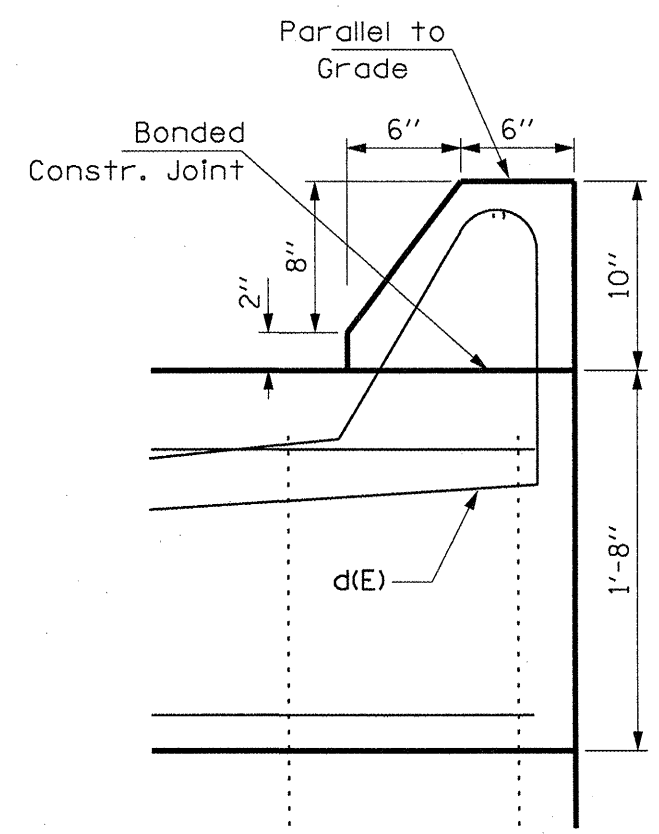

**SECTION THRU CURB
ADJACENT TO APPROACH BEAM**

**STATE OF ILLINOIS
DEPARTMENT OF TRANSPORTATION**

FILE NAME =	USER NAME = gautneyrk	DESIGNED -	REVISED -
c:\pwork\pww\DOT\GAUTNEYRK\d0156602\78153-shr-pln.dgn		DRAWN -	REVISED -
PLOT SCALE = 011012 1/2" = 1' IN.		CHECKED -	REVISED -
PLOT DATE = 12/9/2009		DATE -	REVISED -

SCALE: -----	SHEET NO. OF SHEETS	STA. TO STA.
--------------	---------------------	--------------

S.B.I. RTE.	SECTION	COUNTY	TOTAL SHEETS	SHEET NO.
34	3(I-1)	POPE	17	11
CONTRACT NO. 78153			ILLINOIS FED. AID PROJECT	