



FA.U. ROUTE NO.	SECTION	ILLINOIS PROJECT	CONTRACT NO.	COUNTY	TOTAL SHEETS	SHEET NUMBER
VARIES	09-00161-00-SW	SRTS-4008(108)	87408	LASALLE	15	6

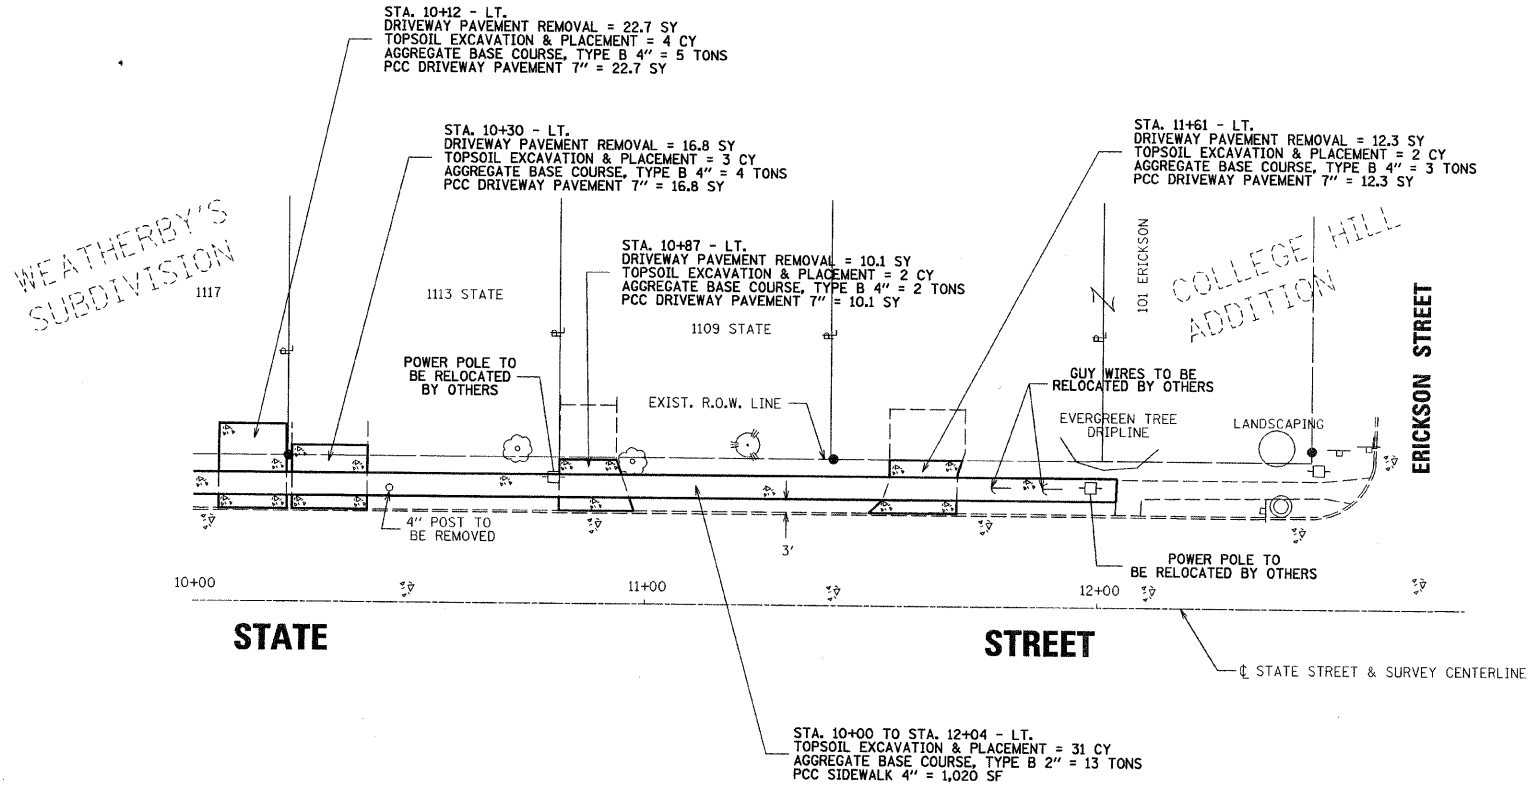


PLAN
SCALE: 1" = 20'

PROFILE
SCALES: HORIZ.: 1" = 20'
VERT.: 1" = 2'

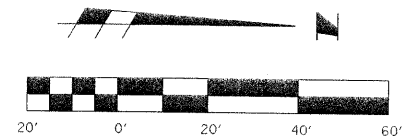

BENCHMARK INFORMATION
B.M. #5 - "M" IN MUELLER ON F.H.
NE COR. STATE & ERICKSON
ELEV. = 603.19

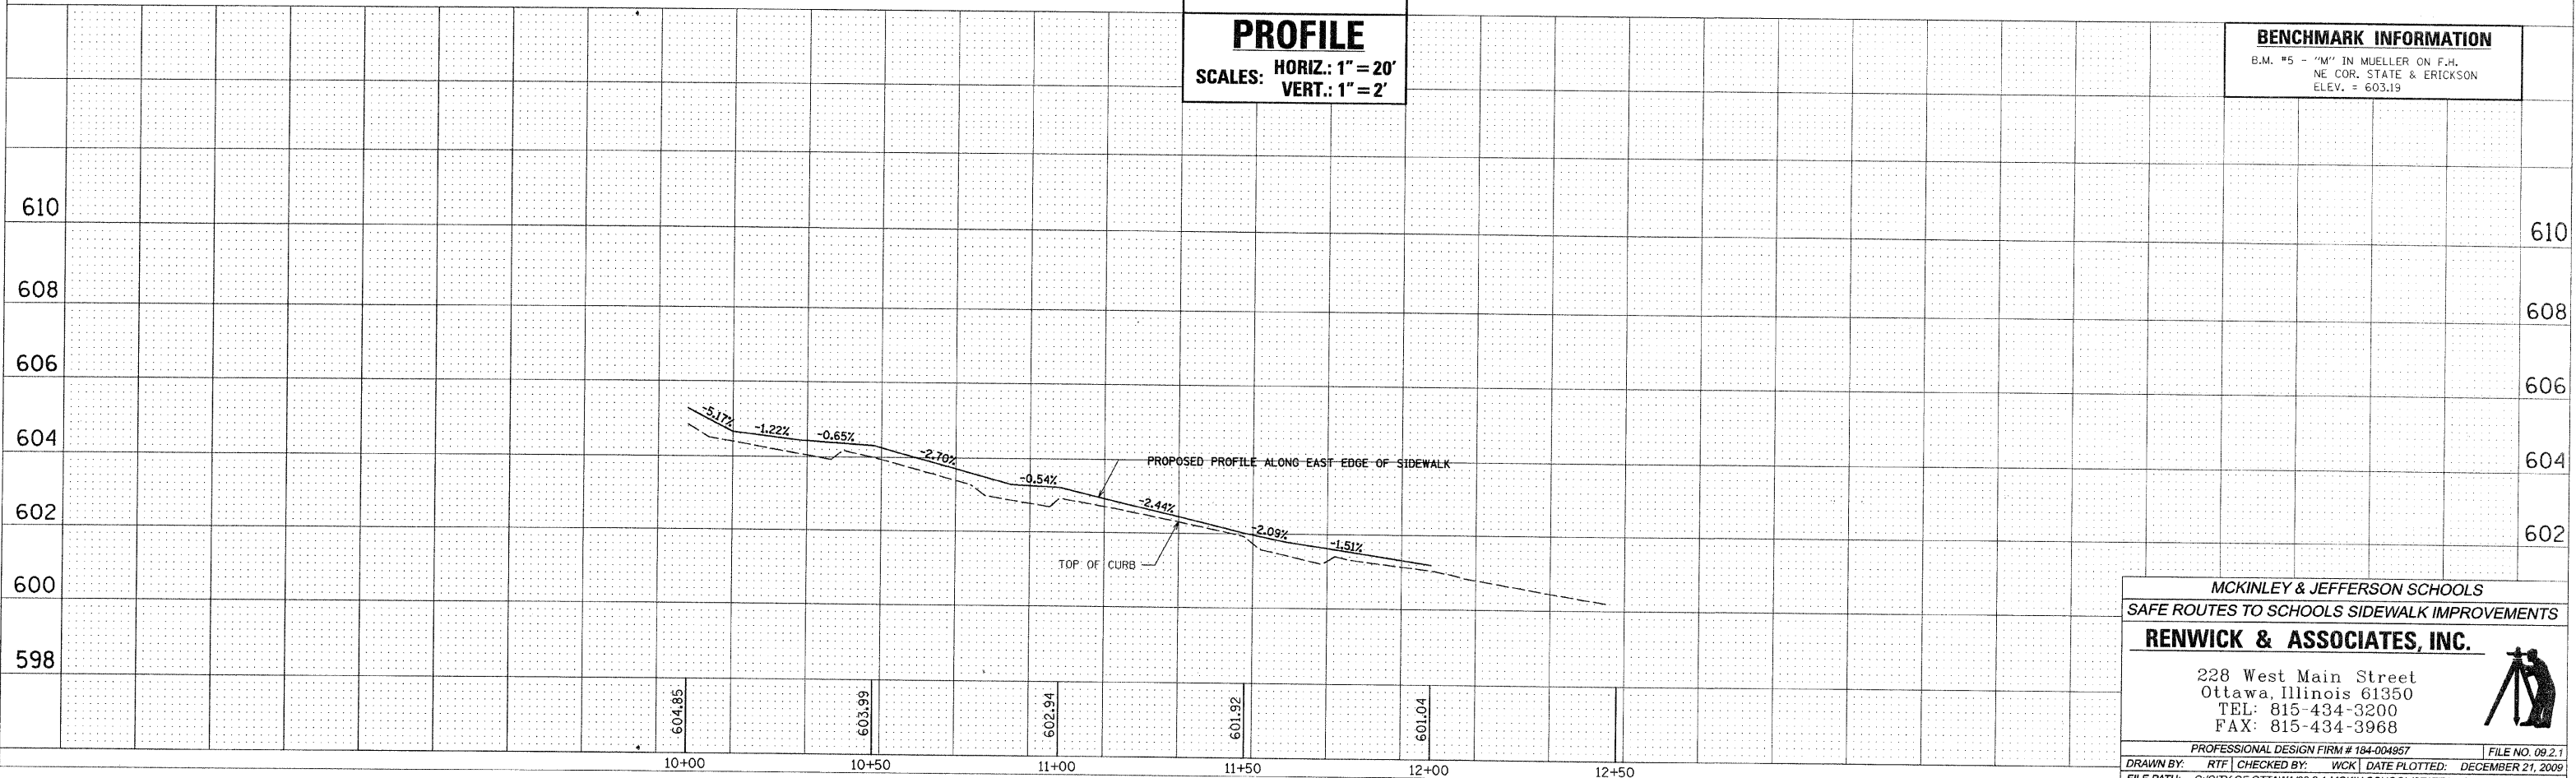

MCKINLEY & JEFFERSON SCHOOLS
SAFE ROUTES TO SCHOOLS SIDEWALK IMPROVEMENTS

RENWICK & ASSOCIATES, INC.

228 West Main Street
Ottawa, Illinois 61350
TEL: 815-434-3200
FAX: 815-434-3968

PROFESSIONAL DESIGN FIRM # 184-004867
DRAWN BY: RTF | CHECKED BY: WCK | DATE PLOTTED: DECEMBER 21, 2009
FILE PATH: C:\CITY OF OTTAWA\09.2.1-MCKIN SCHOOL\STATE1.DGN

FILE NO. 09.2.1