
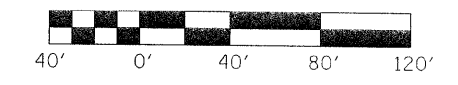
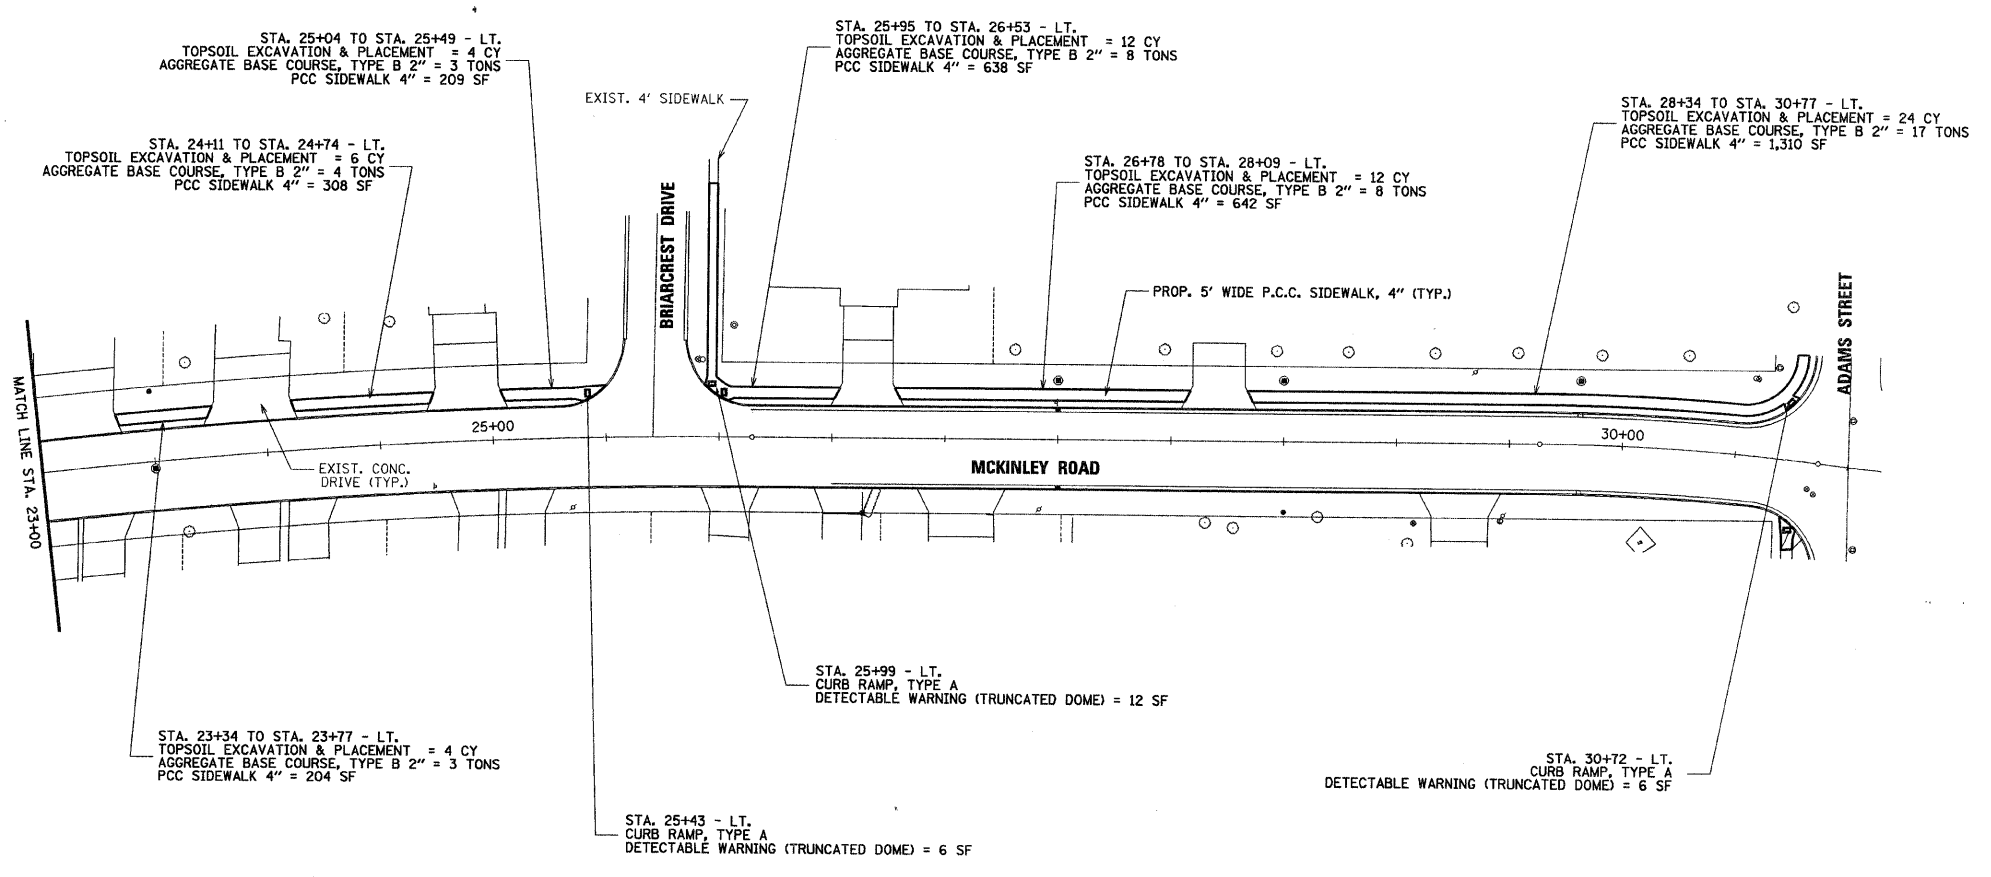


FAU. ROUTE NO.	SECTION	ILLINOIS PROJECT	CONTRACT NO.	COUNTY	TOTAL SHEETS	SHEET NUMBER
VARIES	09-00161-00-SW	SRTS-4008(108)	87408	LASALLE	15	8

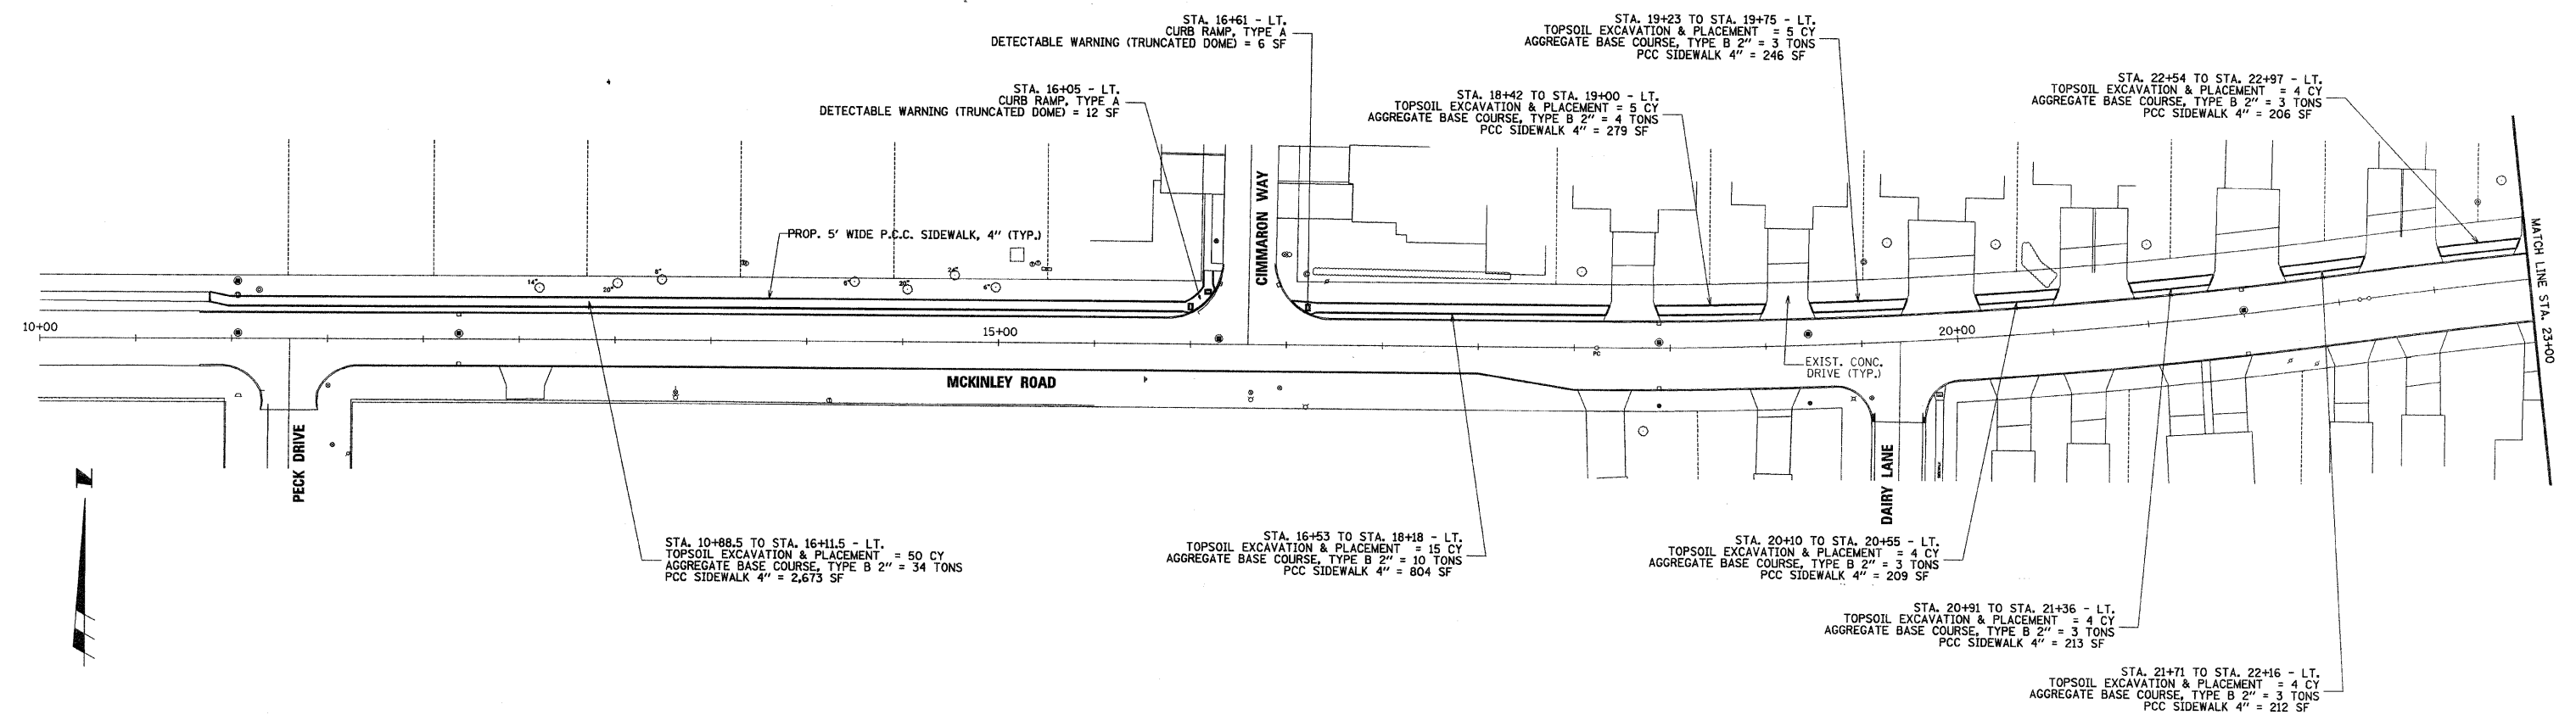

WEST MCKINLEY ROAD
SAFE ROUTES TO SCHOOLS SIDEWALK IMPROVEMENTS
RENWICK & ASSOCIATES, INC.

228 West Main Street
Ottawa, Illinois 61350
TEL: 815-434-3200
FAX: 815-434-3968

PROFESSIONAL DESIGN FIRM # 184-004957 | FILE NO. 09.2.1
DRAWN BY: RTF | CHECKED BY: WCK | DATE PLOTTED: DECEMBER 21, 2009
FILE PATH: C:\CITY OF OTTAWA\09.2.1-MCKIN SCHOOL\09.2.1_MCKIN_SHT.DGN

