

FA.U. ROUTE NO.	SECTION	ILLINOIS PROJECT	CONTRACT NO.	COUNTY	TOTAL SHEETS	SHEET NUMBER
VARIES	09-00161-00-SW	SRTS-4008(108)	87408	LASALLE	15	10

**J1**  
 SIDEWALK REMOVAL (BRICK) = 550 SF  
 PCC SIDEWALK 4" = 550 SF  
 HANDICAP RAMP, TYPE A  
 DETECTABLE WARNINGS (TRUNCATED DOME) = 6 SF  
 CURB & GUTTER REMOVAL & REPLACEMENT = 9 FT  
 PAVEMENT REMOVAL & REPLACEMENT = 2.8 SY

**J9**  
 SIDEWALK REMOVAL = 42 SF  
 PCC SIDEWALK 4" = 42 SF  
 HANDICAP RAMP, TYPE A  
 DETECTABLE WARNINGS (TRUNCATED DOME) = 6 SF  
 CURB & GUTTER REMOVAL & REPLACEMENT = 10 FT  
 PAVEMENT REMOVAL & REPLACEMENT = 1.1 SY

SIDEWALK REMOVAL = 126 SF  
 PCC SIDEWALK 4" = 126 SF **J4**



**J7**  
 SIDEWALK REMOVAL = 50 SF  
 PCC SIDEWALK 4" = 50 SF  
 HANDICAP RAMP, TYPE A  
 DETECTABLE WARNINGS (TRUNCATED DOME) = 6 SF  
 CURB & GUTTER REMOVAL & REPLACEMENT = 10 FT  
 PAVEMENT REMOVAL & REPLACEMENT = 1.1 SY  
 (CHAIN LINK FENCE TO REMAIN IN PLACE)

**J5**  
 CURB & GUTTER REMOVAL & REPLACEMENT = 13 FT.  
 PAVEMENT REMOVAL & REPLACEMENT = 1.4 SY

**J8**  
 CURB & GUTTER REMOVAL & REPLACEMENT = 18 FT  
 SIDEWALK REMOVAL = 261 SF  
 PCC SIDEWALK 4" = 261 SF  
 HANDICAP RAMP, TYPE A (2)  
 DETECTABLE WARNINGS (TRUNCATED DOME) = 12 SF

SIDEWALK REMOVAL = 50 SF  
 PCC SIDEWALK, 4" = 50 SF **J2**

**J6**  
 SIDEWALK REMOVAL = 50 SF  
 PCC SIDEWALK 4" = 50 SF

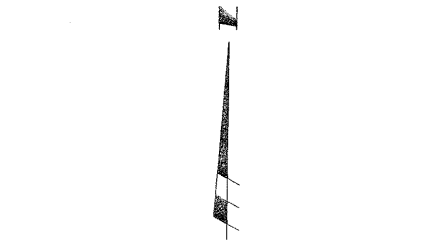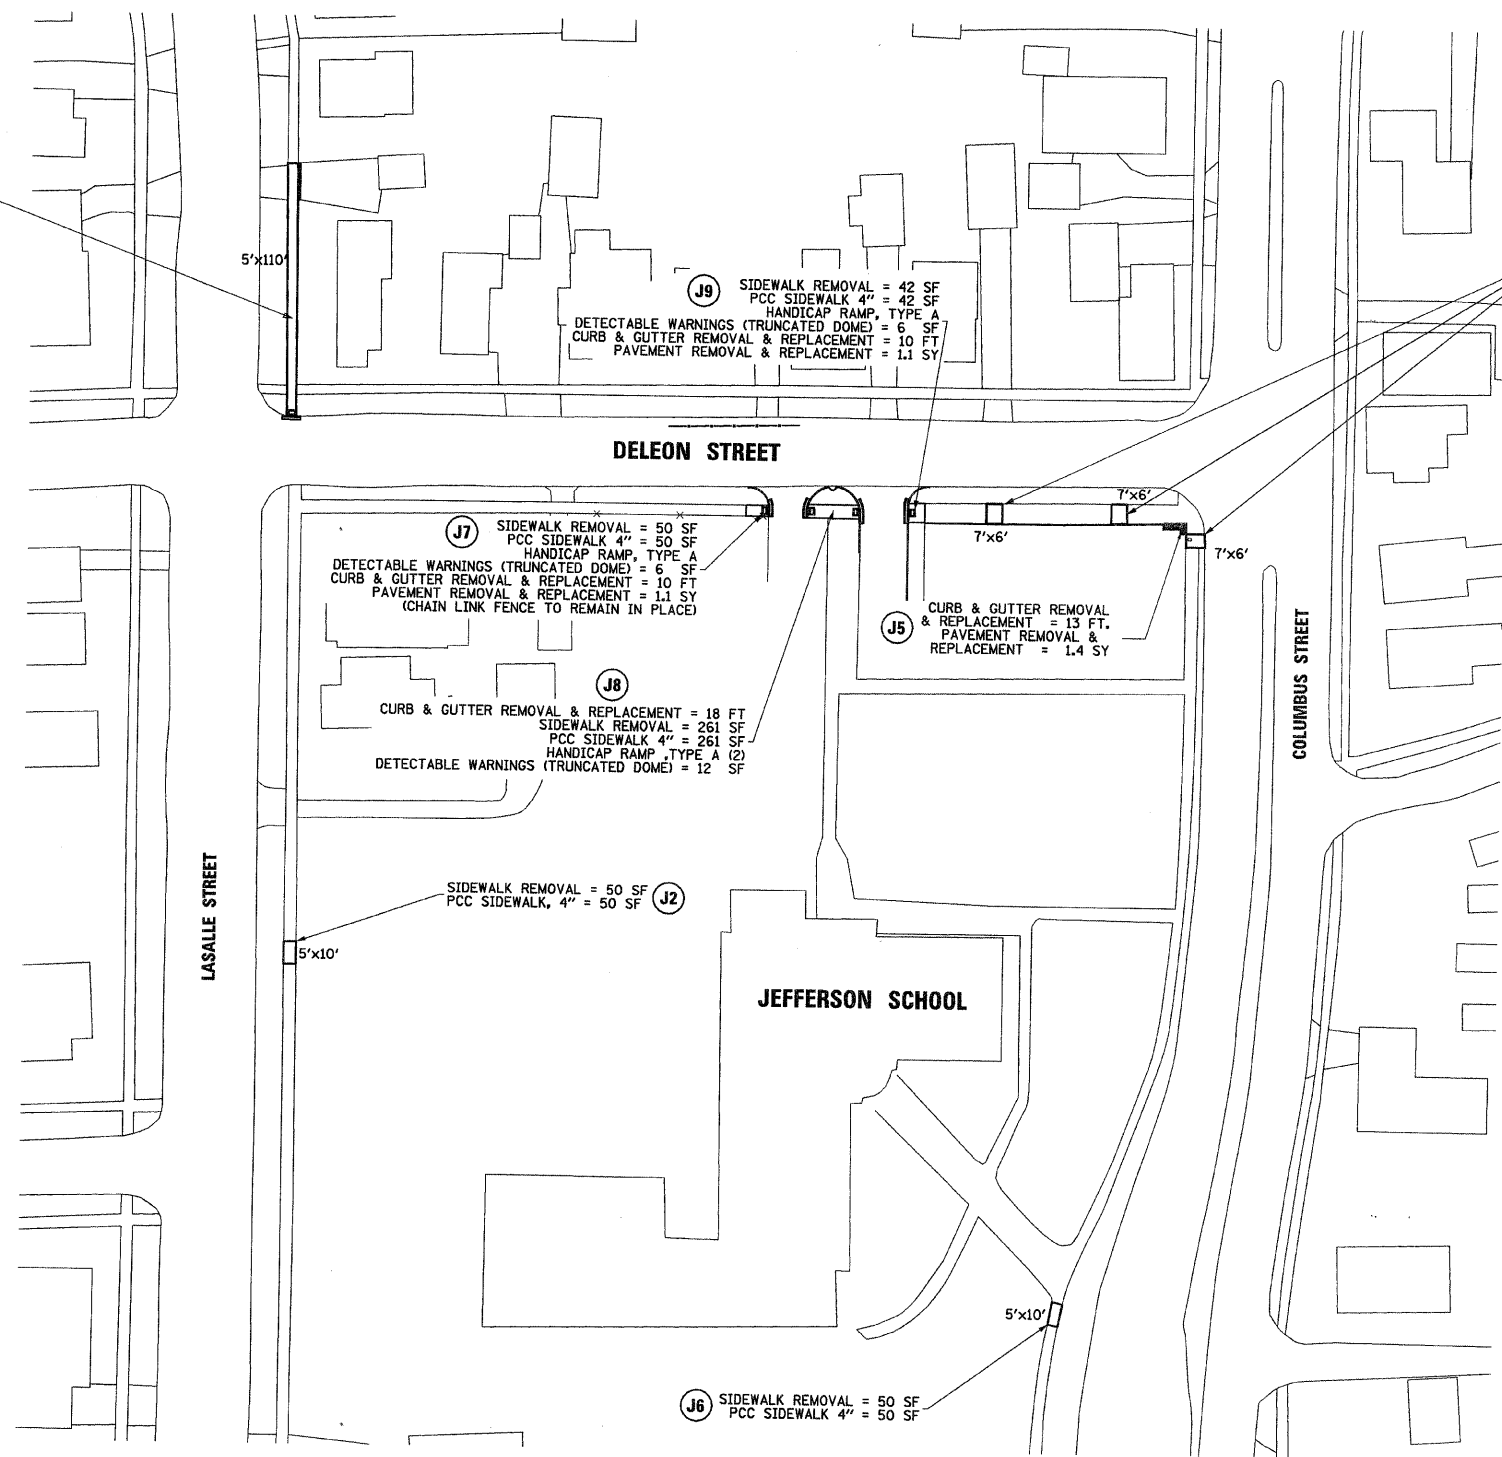

**JEFFERSON SCHOOL**  
**SAFE ROUTES TO SCHOOLS SIDEWALK IMPROVEMENTS**

**RENWICK & ASSOCIATES, INC.**

228 West Main Street  
 Ottawa, Illinois 61350  
 TEL: 815-434-3200  
 FAX: 815-434-3968

PROFESSIONAL DESIGN FIRM # 184-004957 FILE NO. 09.2.1  
 DRAWN BY: RTF | CHECKED BY: WCK | DATE PLOTTED: DECEMBER 21, 2009  
 FILE PATH: C:\CITY OF OTTAWA\09.2.1-MCKIN SCHOOL\09\_2\_1\_JEFF.DGN