


SLOPES RIGHT AND LEFT OF PROPOSED SIDEWALK ARE EQUAL AT EACH CROSS SECTION

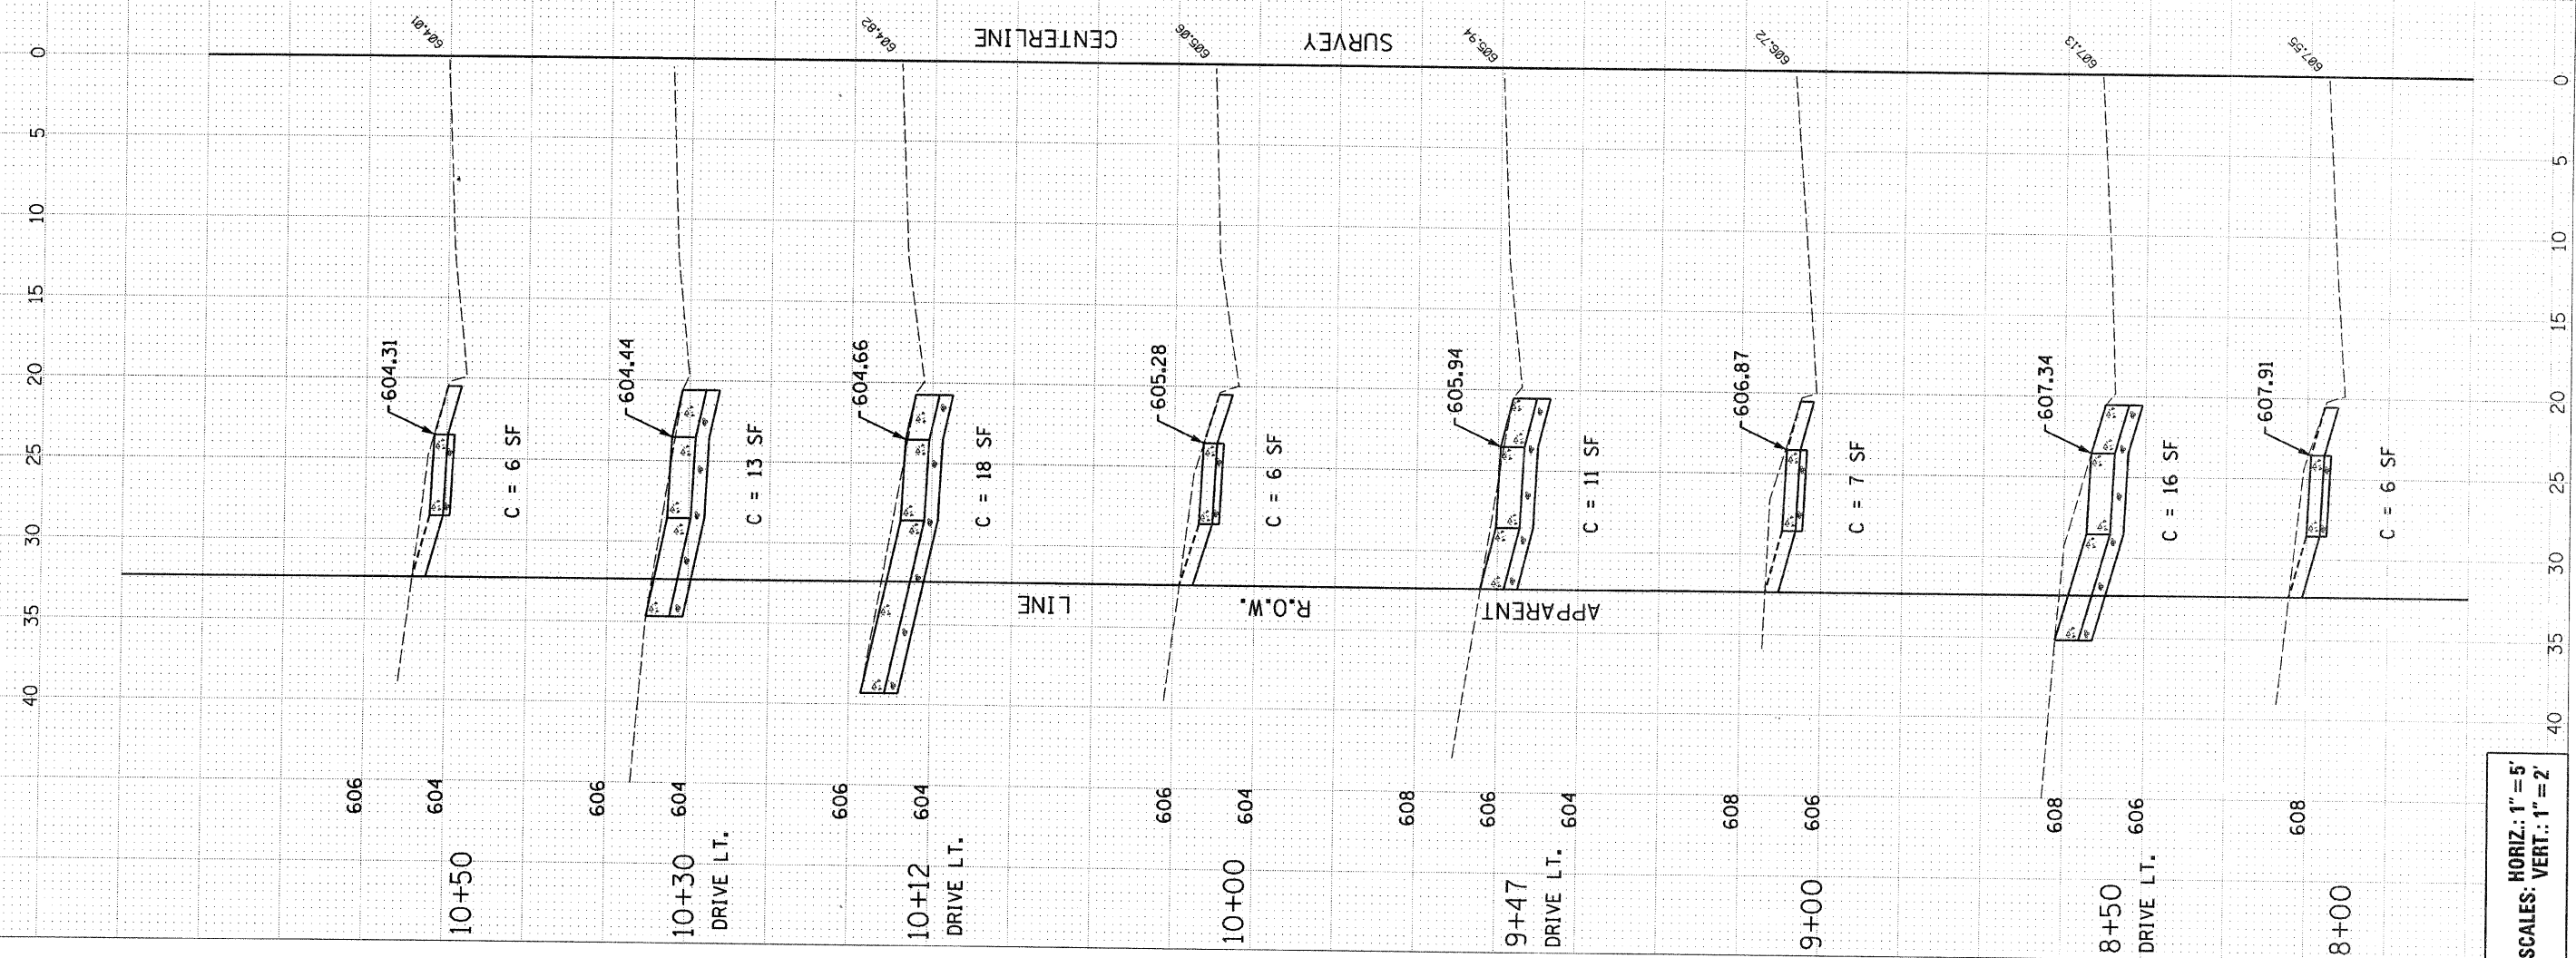

HORIZ.: 1" = 5'
SCALES: VERT.: 1" = 2'