

STATE OF ILLINOIS
DEPARTMENT OF TRANSPORTATION

EAST EDGE OF SHOULDER


Location	Station	Offset	Theoretical Grade Elevations
N. End South Appr. Pav't.	51+29.50	-14.00	704.93
A3	51+39.50	-14.00	704.80
A4	51+49.50	-14.00	704.65
S. End South Appr. Pav't.	51+59.50	-14.00	704.49

EAST EDGE OF PAVEMENT

Location	Station	Offset	Theoretical Grade Elevations
N. End South Appr. Pav't.	51+29.50	-12.00	704.98
A3	51+39.50	-12.00	704.84
A4	51+49.50	-12.00	704.69
S. End South Appr. Pav't.	51+59.50	-12.00	704.53

℄ ROADWAY & PROFILE GRADE

Location	Station	Offset	Theoretical Grade Elevations
N. End South Appr. Pav't.	51+29.50	0.00	705.16
A3	51+39.50	0.00	705.03
A4	51+49.50	0.00	704.88
S. End South Appr. Pav't.	51+59.50	0.00	704.72

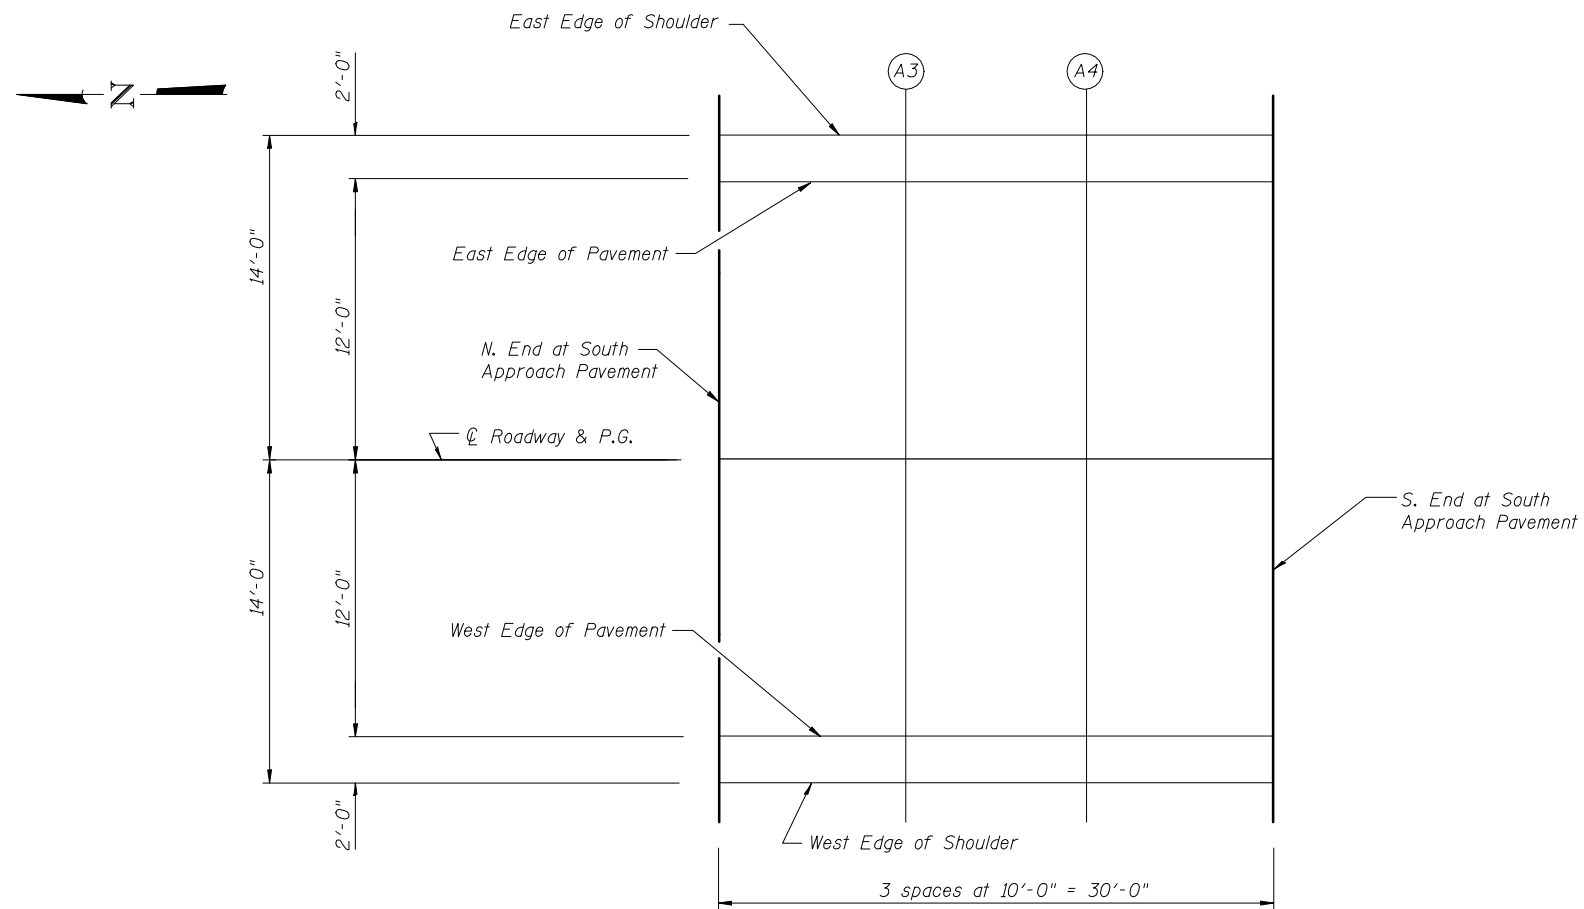

PLAN
South Approach

WEST EDGE OF PAVEMENT

Location	Station	Offset	Theoretical Grade Elevations
N. End South Appr. Pav't.	51+29.50	12.00	704.98
A3	51+39.50	12.00	704.84
A4	51+49.50	12.00	704.69
S. End South Appr. Pav't.	51+59.50	12.00	704.53

WEST EDGE OF SHOULDER

Location	Station	Offset	Theoretical Grade Elevations
N. End South Appr. Pav't.	51+29.50	14.00	704.93
A3	51+39.50	14.00	704.80
A4	51+49.50	14.00	704.65
S. End South Appr. Pav't.	51+59.50	14.00	704.49

TOP OF SOUTH APPROACH SLAB
ELEVATIONS
STRUCTURE NO. 010-0285

DESIGNED	CJC
CHECKED	MEB
DRAWN	UJ
CHECKED	MEB



SHEET NO. 6	F.A.I. RTE.	SECTION	COUNTY	TOTAL SHEETS	SHEET NO.
	74	(10-6HB-5)BR	CHAMPAIGN	63	18
20 SHEETS	SN 010-0285		CONTRACT NO. 90875		
FED. ROAD DIST. NO. 5 ILLINOIS FED. AID PROJECT					