


NOTE:
SAW CUT IS INCLUDED IN THE COST OF HMA SURFACE REMOVAL, VARIABLE-DEPTH.

DETAIL OF RESURFACING BENEATH OVERHEAD STRUCTURE - I-74
STATION 590+47.0 TO STATION 594+67.0 (EB & WB)

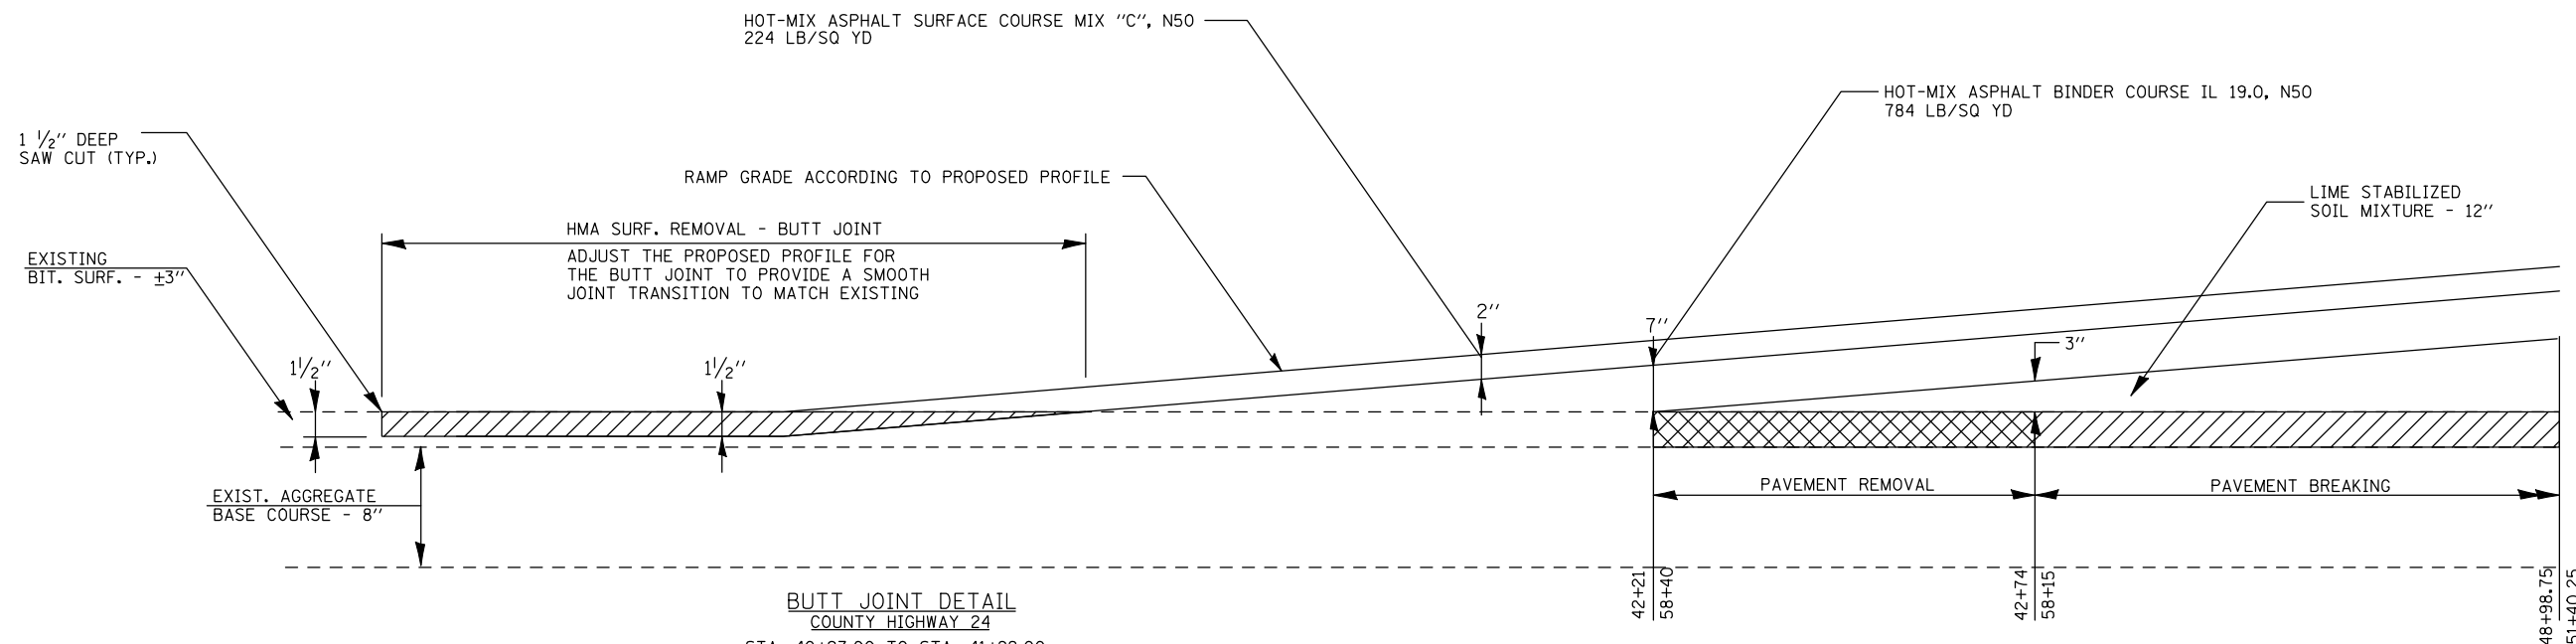

BUTT JOINT DETAIL
COUNTY HIGHWAY 24
STA. 40+97.00 TO STA. 41+22.00
STA. 59+66.00 TO STA. 59+91.00

NOTE:
SAW CUT IS INCLUDED IN COST OF HMA SURFACE REMOVAL - BUTT JOINT.

FILE NAME =	USER NAME = dawsonkb	DESIGNED - MTM	REVISED -
ct:\pw\work\p\WIDOT\DAWSONKB\d0176650\0875-33-detail.dgn		DRAWN - LEW	REVISED -
	PLOT SCALE = 40.0000' / IN.	CHECKED - LLQ	REVISED -
	PLOT DATE = 12/17/2009	DATE - JULY 2009	REVISED -

STATE OF ILLINOIS
DEPARTMENT OF TRANSPORTATION

DETAILS

SCALE: SHEET NO. 1 OF 1 SHEETS STA. TO STA.

F.A.I. RTE.	SECTION	COUNTY	TOTAL SHEETS	SHEET NO.
74	(10-6HB-5)BR	CHAMPAIGN	63	33
FED. ROAD DIST. NO. 6 ILLINOIS FED. AID PROJECT			CONTRACT NO. 90875	