


DATE	
BY	
SURVEYED	
PLOTTED	
TEMPLATE	
AREAS	
CHECKED	
FINAL SURVEY	
NOTE BOOK	
NO.	

DATE	
BY	
SURVEYED	
PLOTTED	
TEMPLATE	
AREAS	
CHECKED	
ORIGINAL SURVEY	
NOTE BOOK	
NO.	

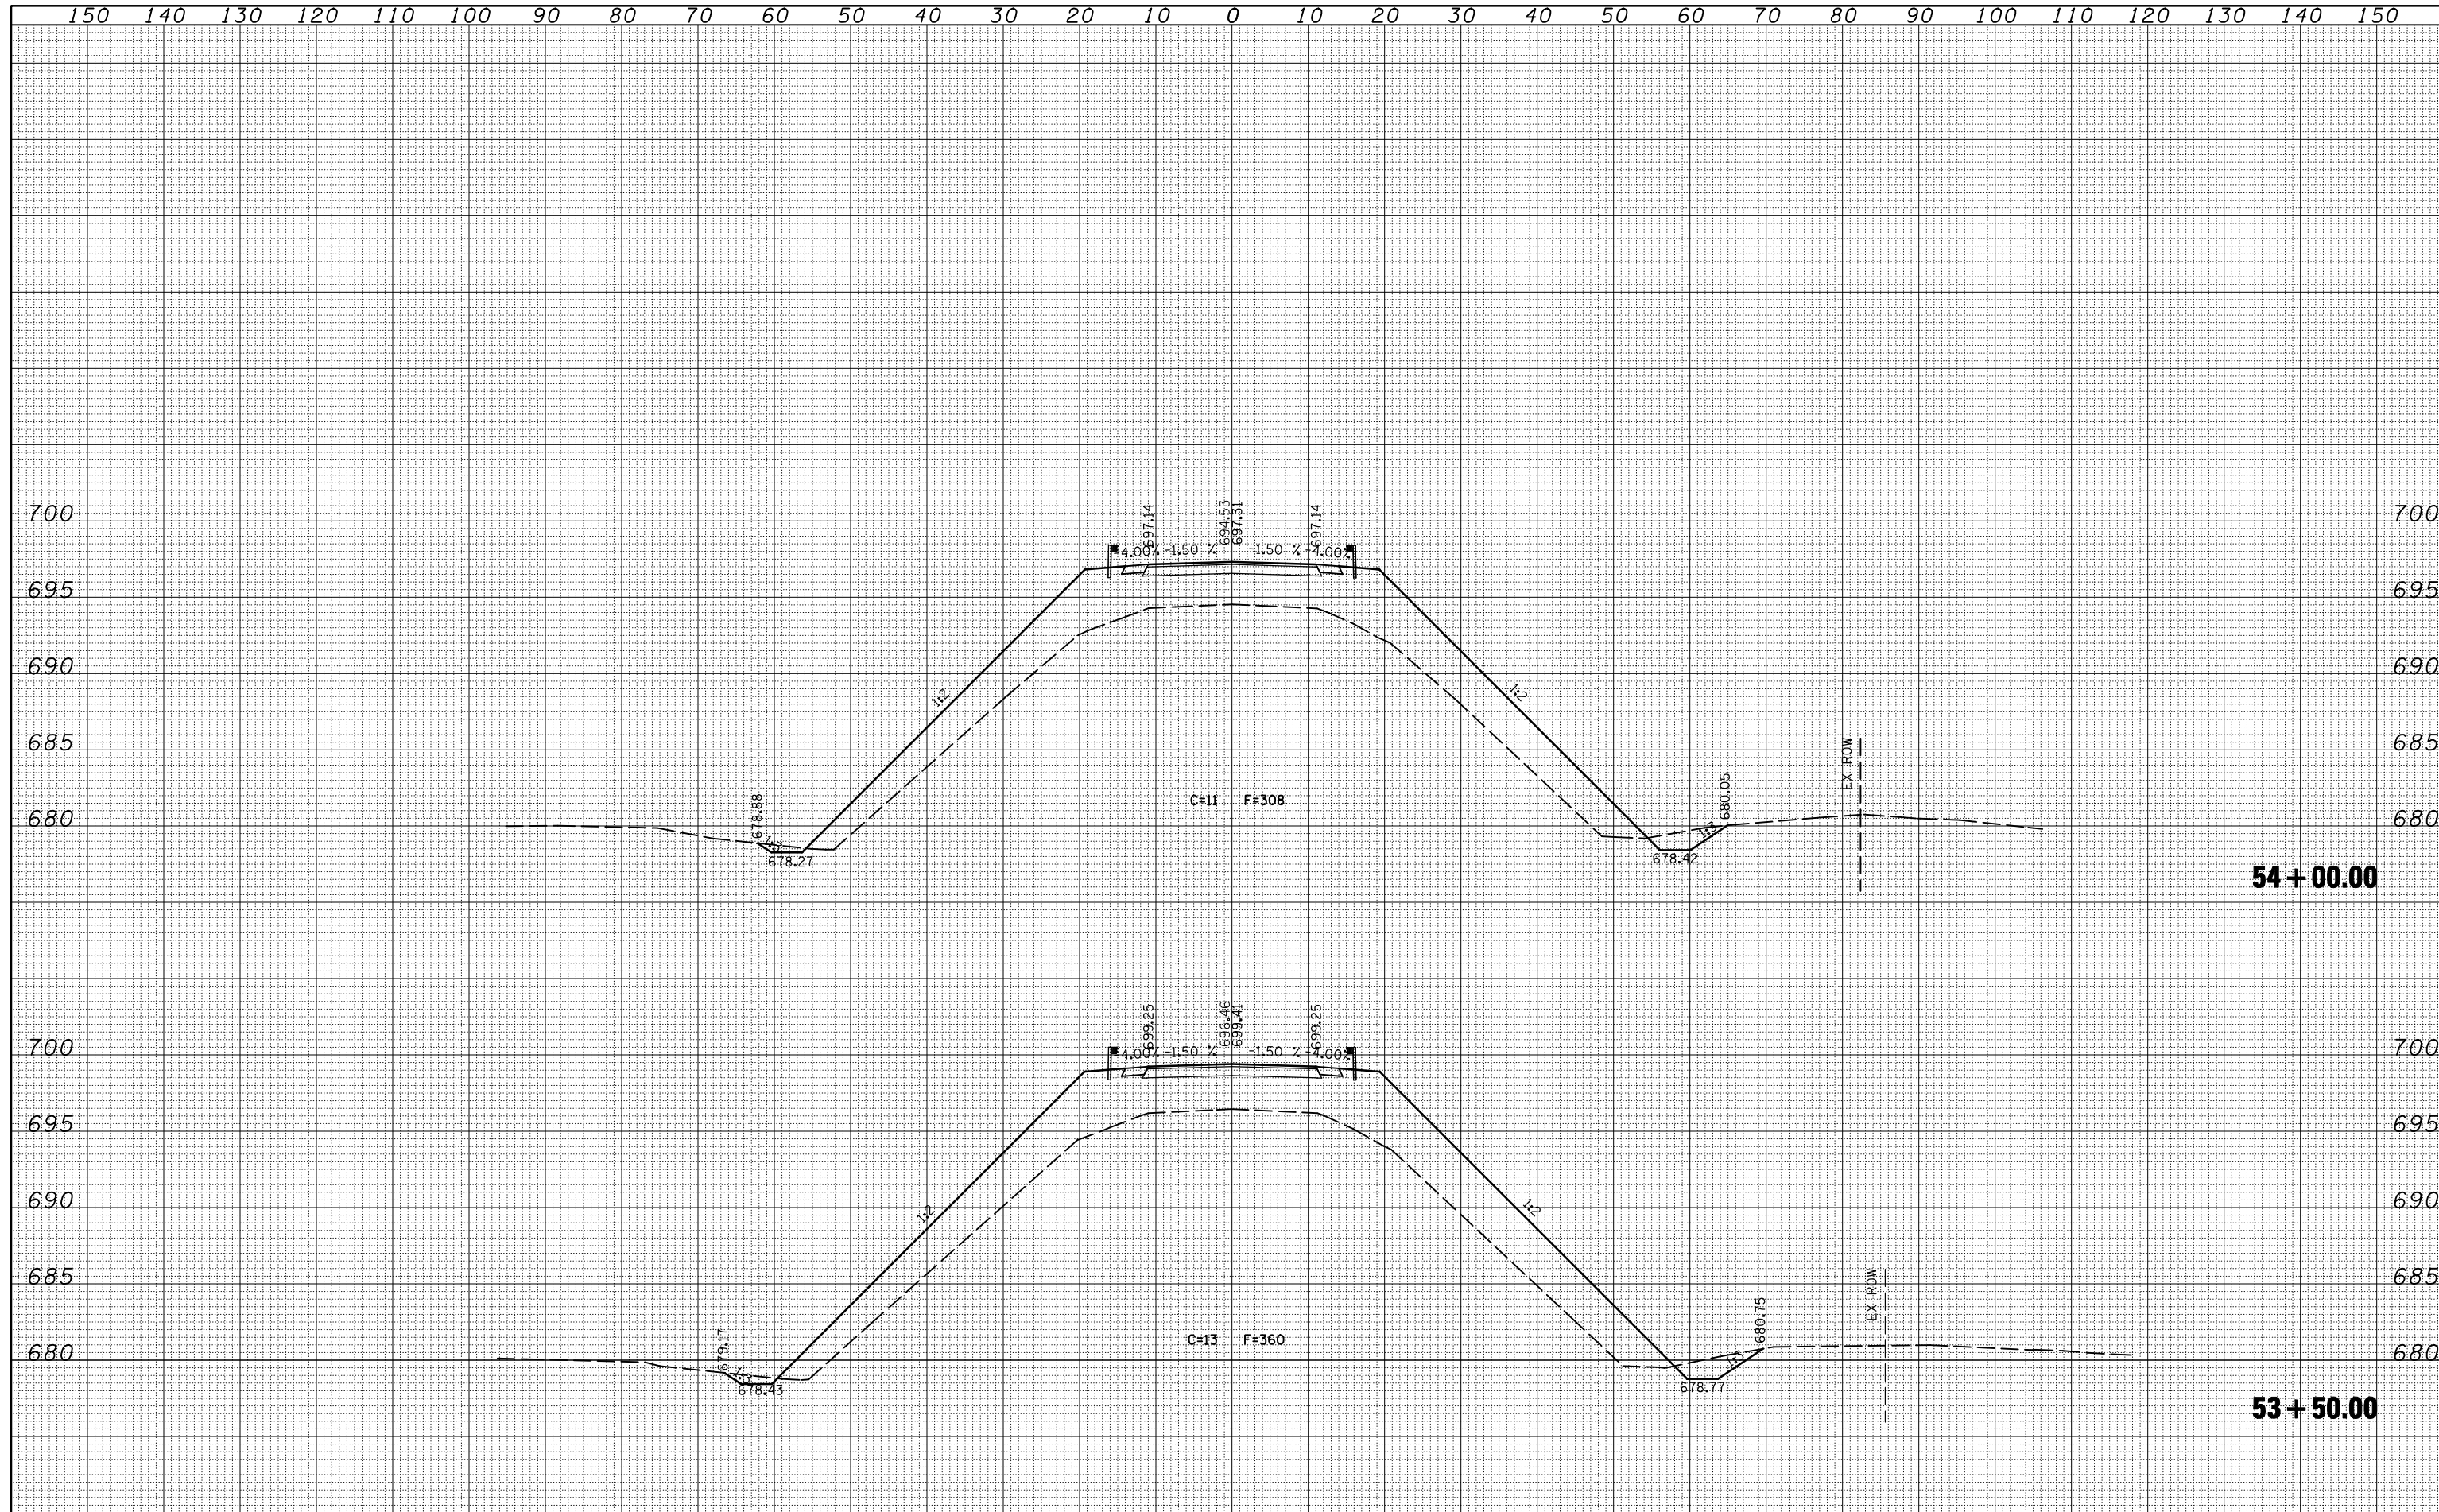

FILE NAME =	USER NAME = dawsonkb	DESIGNED -	REVISED -	STATE OF ILLINOIS DEPARTMENT OF TRANSPORTATION	CH. 24 CROSS SECTIONS		F.A.I. RTE. =	SECTION	COUNTY	TOTAL SHEETS	SHEET NO.
ca:\pwork\pwork\DAWSONKB\d0176650\0590875-49-53-x.sht.dgn		DRAWN -	REVISED -		74	(10-6HB-5)BR	CHAMPAIGN	63	49		
PLOT SCALE = 20.0000' / IN.		CHECKED -	REVISED -		SCALE:		SHEET NO. 10 OF 14 SHEETS		STA. 53+50.00 TO STA. 54+00.00	CONTRACT NO. 90875	
PLOT DATE = 12/17/2009		DATE -	REVISED -		ILLINOIS FED. AID PROJECT						