


DATE	
BY	
FINAL SURVEY	
NOTE BOOK	
NO.	
SURVEYED	
PLOTTED	
TEMPLATE	
AREAS	
CHECKED	

DATE	
BY	
ORIGINAL SURVEY	
NOTE BOOK	
NO.	
SURVEYED	
PLOTTED	
TEMPLATE	
AREAS	
CHECKED	

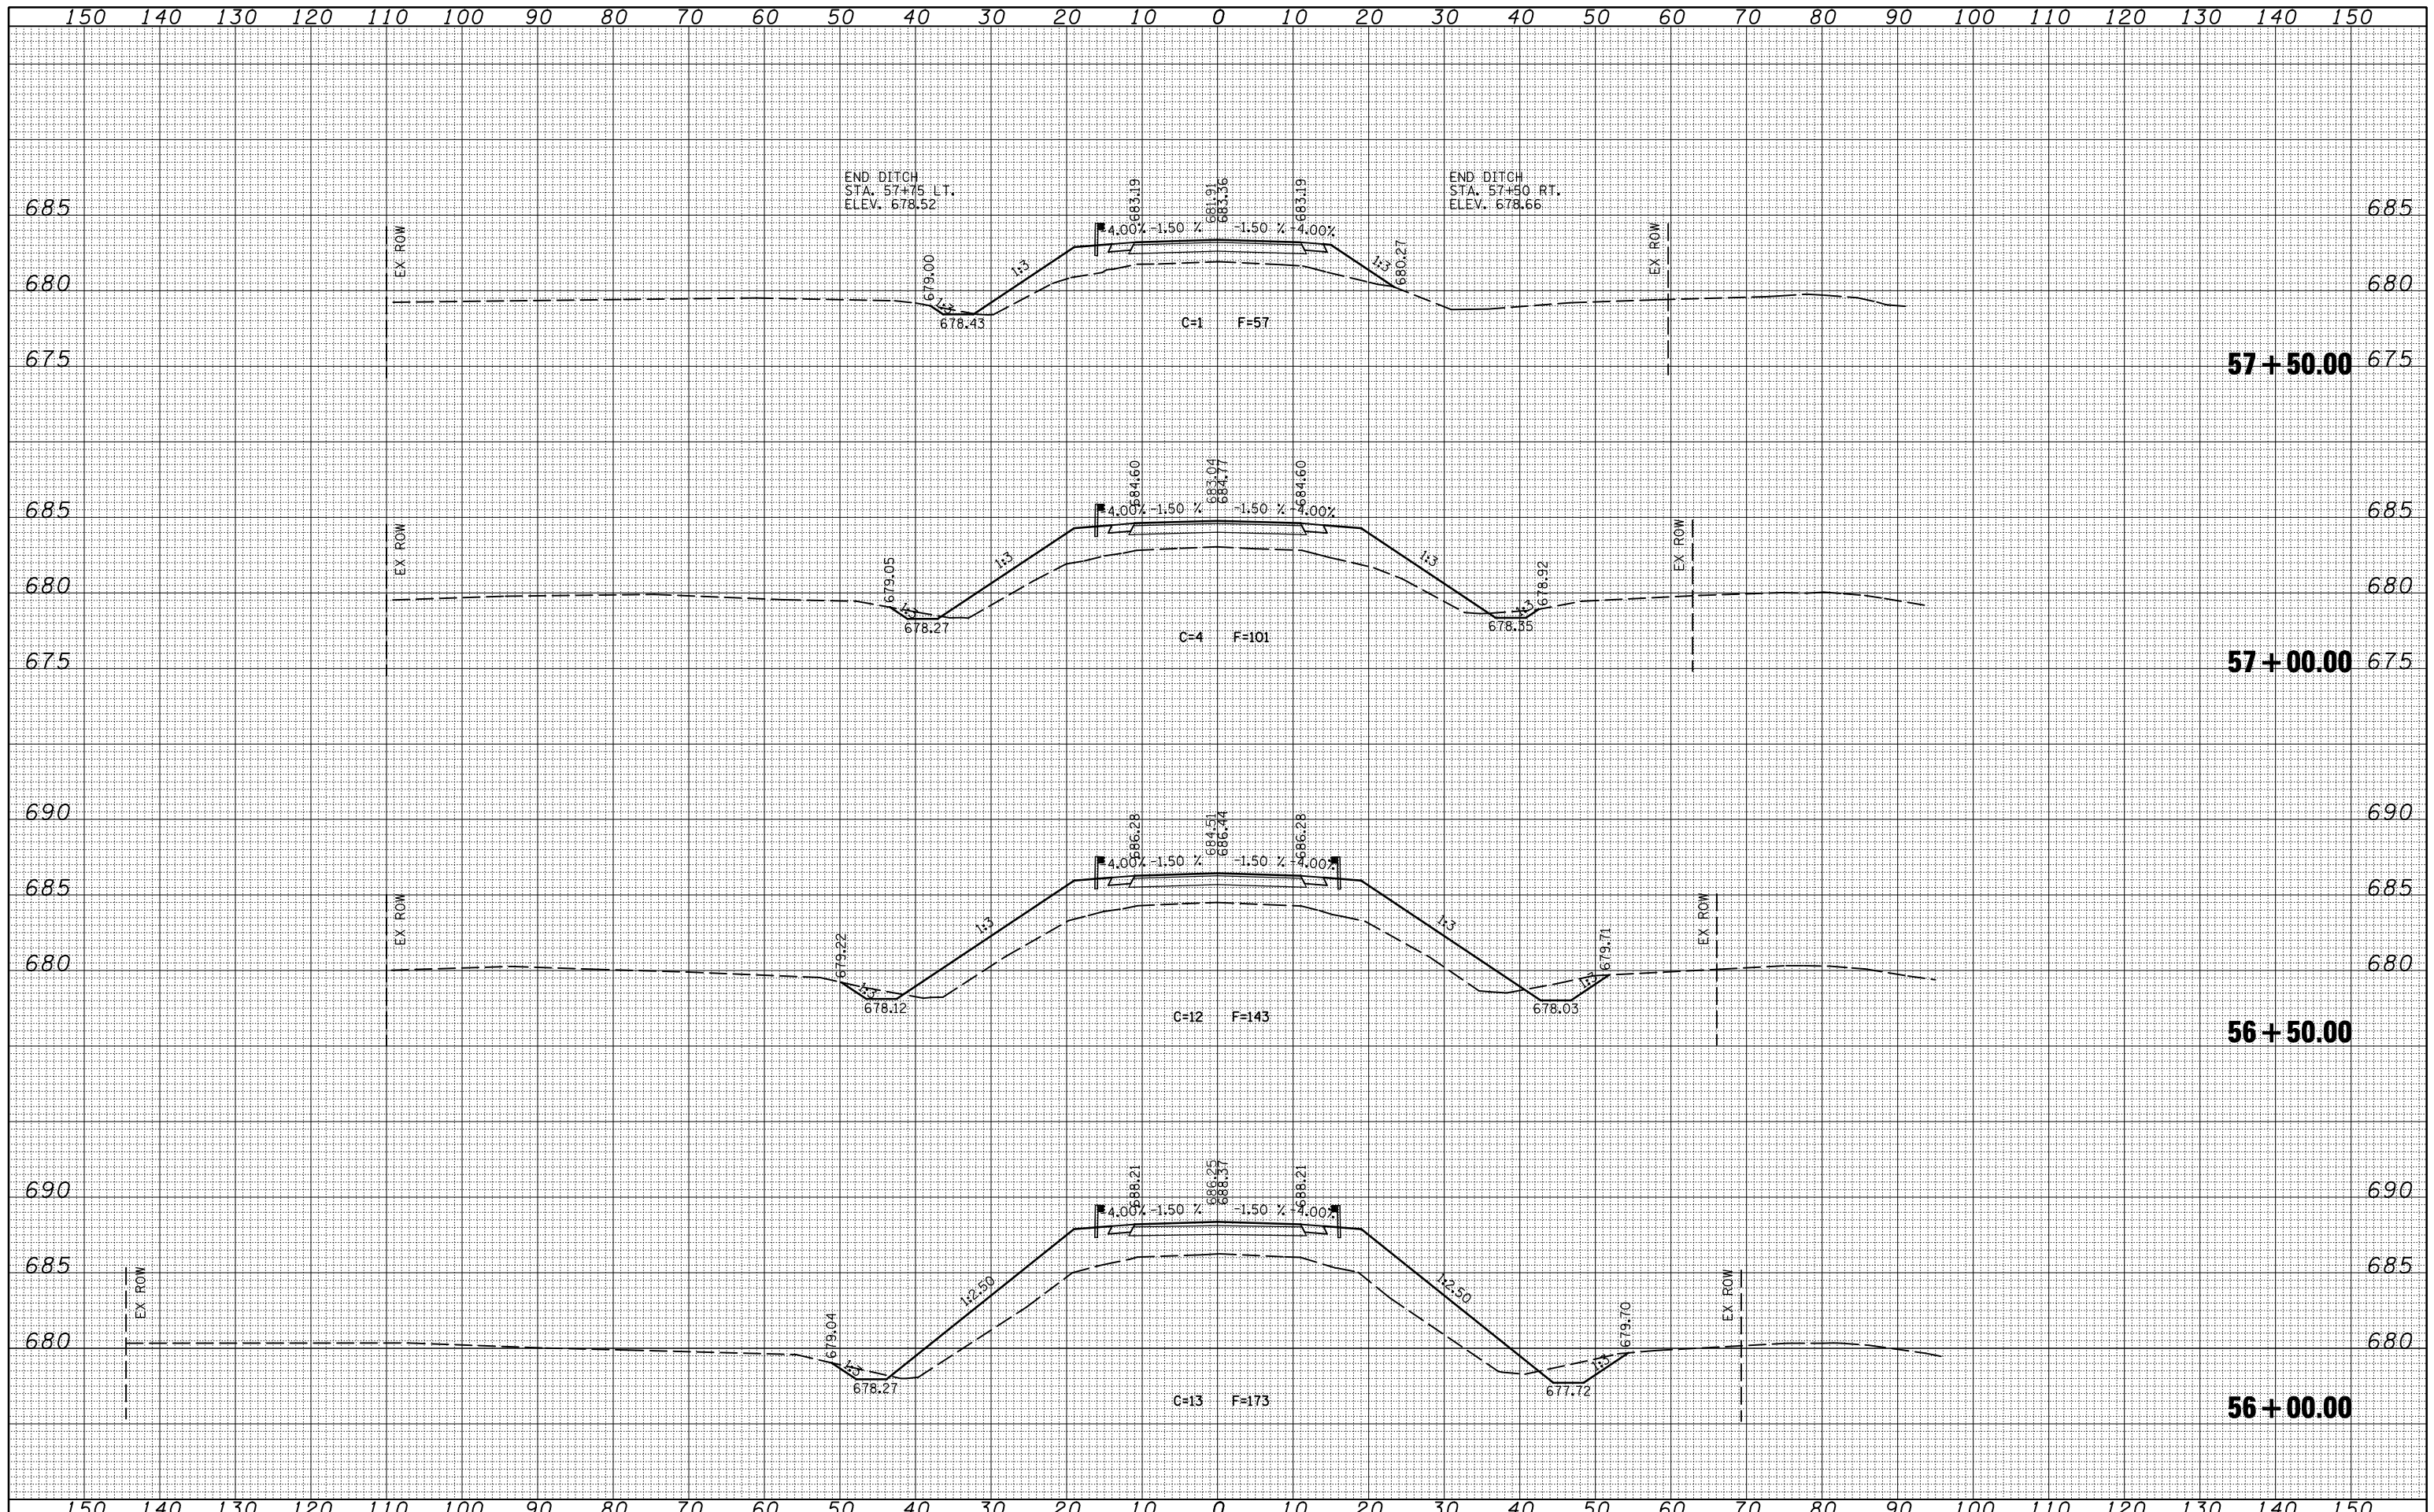

FILE NAME =  
 c:\pwork\pwork\DAWSONKB\d0176650\05900875-40-53-xsht.dgn

USER NAME = dawsonkb  
 DESIGNED -  
 DRAWN -  
 CHECKED -  
 DATE -

DESIGNED -  
 DRAWN -  
 CHECKED -  
 DATE -

REVISIONS:  
 REVISION NO. | DATE | DESCRIPTION  
 - | - | -

STATE OF ILLINOIS  
 DEPARTMENT OF TRANSPORTATION

CH. 24 CROSS SECTIONS

SCALE: SHEET NO. 12 OF 14 SHEETS STA. 56+00.00 TO STA. 57+50.00

F.A.I. RTE.	SECTION	COUNTY	TOTAL SHEETS	SHEET NO.
74	(10-6HB-5)BR	CHAMPAIGN	63	51
CONTRACT NO. 90875				