


150 140 130 120 110 100 90 80 70 60 50 40 30 20 10 0 10 20 30 40 50 60 70 80 90 100 110 120 130 140 150

BY	DATE

BY	DATE

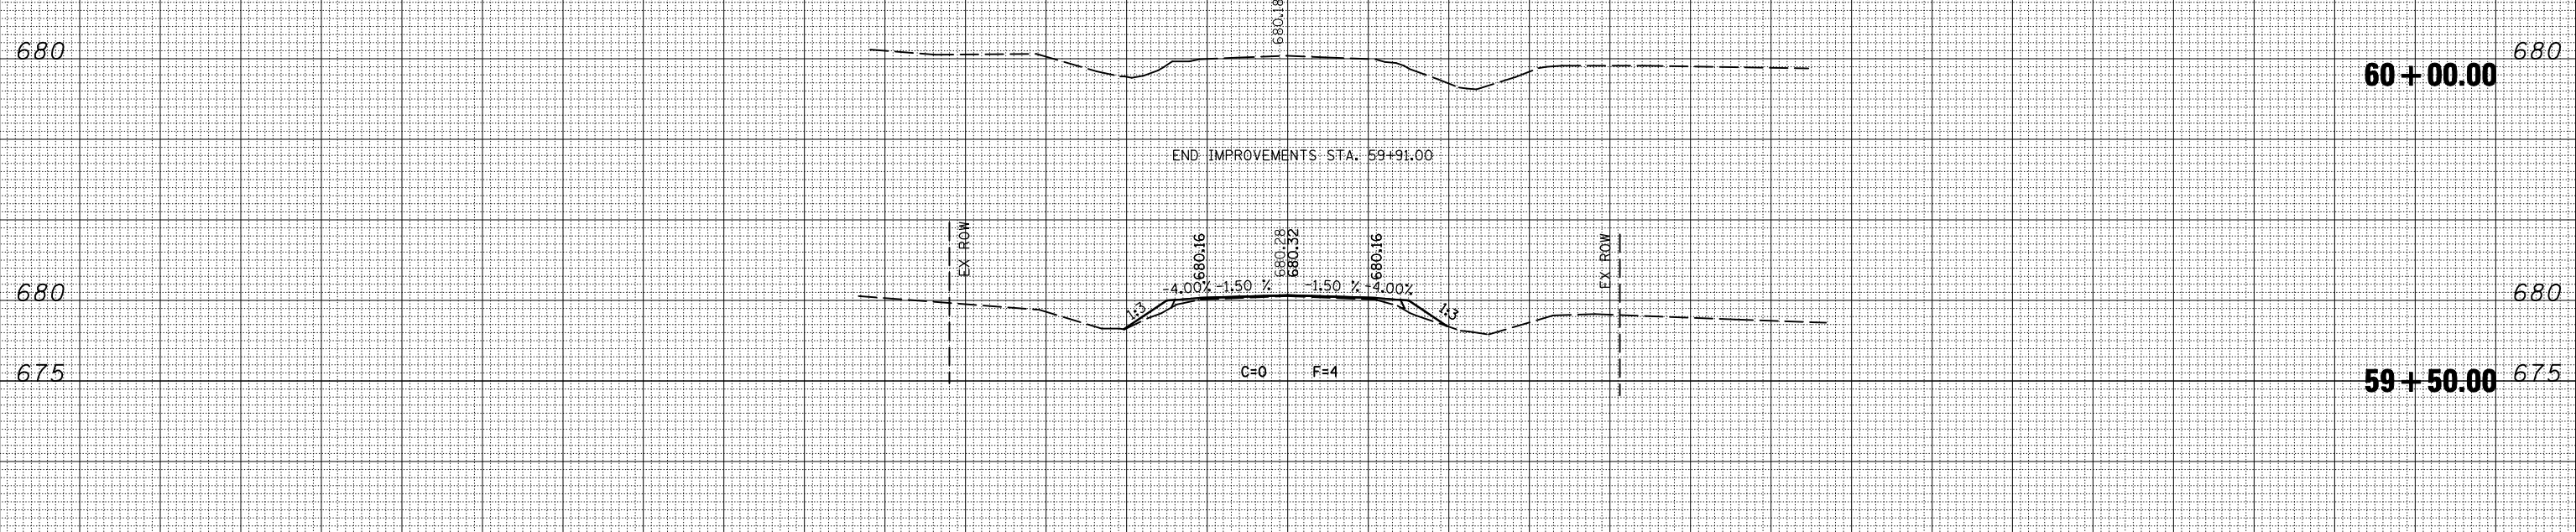

150 140 130 120 110 100 90 80 70 60 50 40 30 20 10 0 10 20 30 40 50 60 70 80 90 100 110 120 130 140 150

FILE NAME =
 c:\pwork\pwork\DAWSONKB\d0176650\0590875-42-53-xssht.dgn

USER NAME = dawsonkb
DESIGNED -
DRAWN -
CHECKED -
DATE -
REVIS
REVIS
REVIS
REVIS

DESIGNED -
DRAWN -
CHECKED -
DATE -
REVIS
REVIS
REVIS
REVIS

STATE OF ILLINOIS
 DEPARTMENT OF TRANSPORTATION

CH. 24 CROSS SECTIONS

SCALE: SHEET NO. 14 OF 14 SHEETS STA. 59+50.00 TO STA. 60+00.00

F.A.I. RTE.	SECTION	COUNTY	TOTAL SHEETS	SHEET NO.
74	(10-6HB-5)BR	CHAMPAIGN	63	53
ILLINOIS FED. AID PROJECT			CONTRACT NO. 90875	