


ROUTE NO.	SECTION	COUNTY	TOTAL SHEETS	SHEET NO.
FAS 549	*	MACON	52	29
STA. 15+00.00		TO STA. 15+50.00		
FED. RD. DIST. NO. 7	ILLINOIS	PROJECT		
* 03-00184-00 BR				

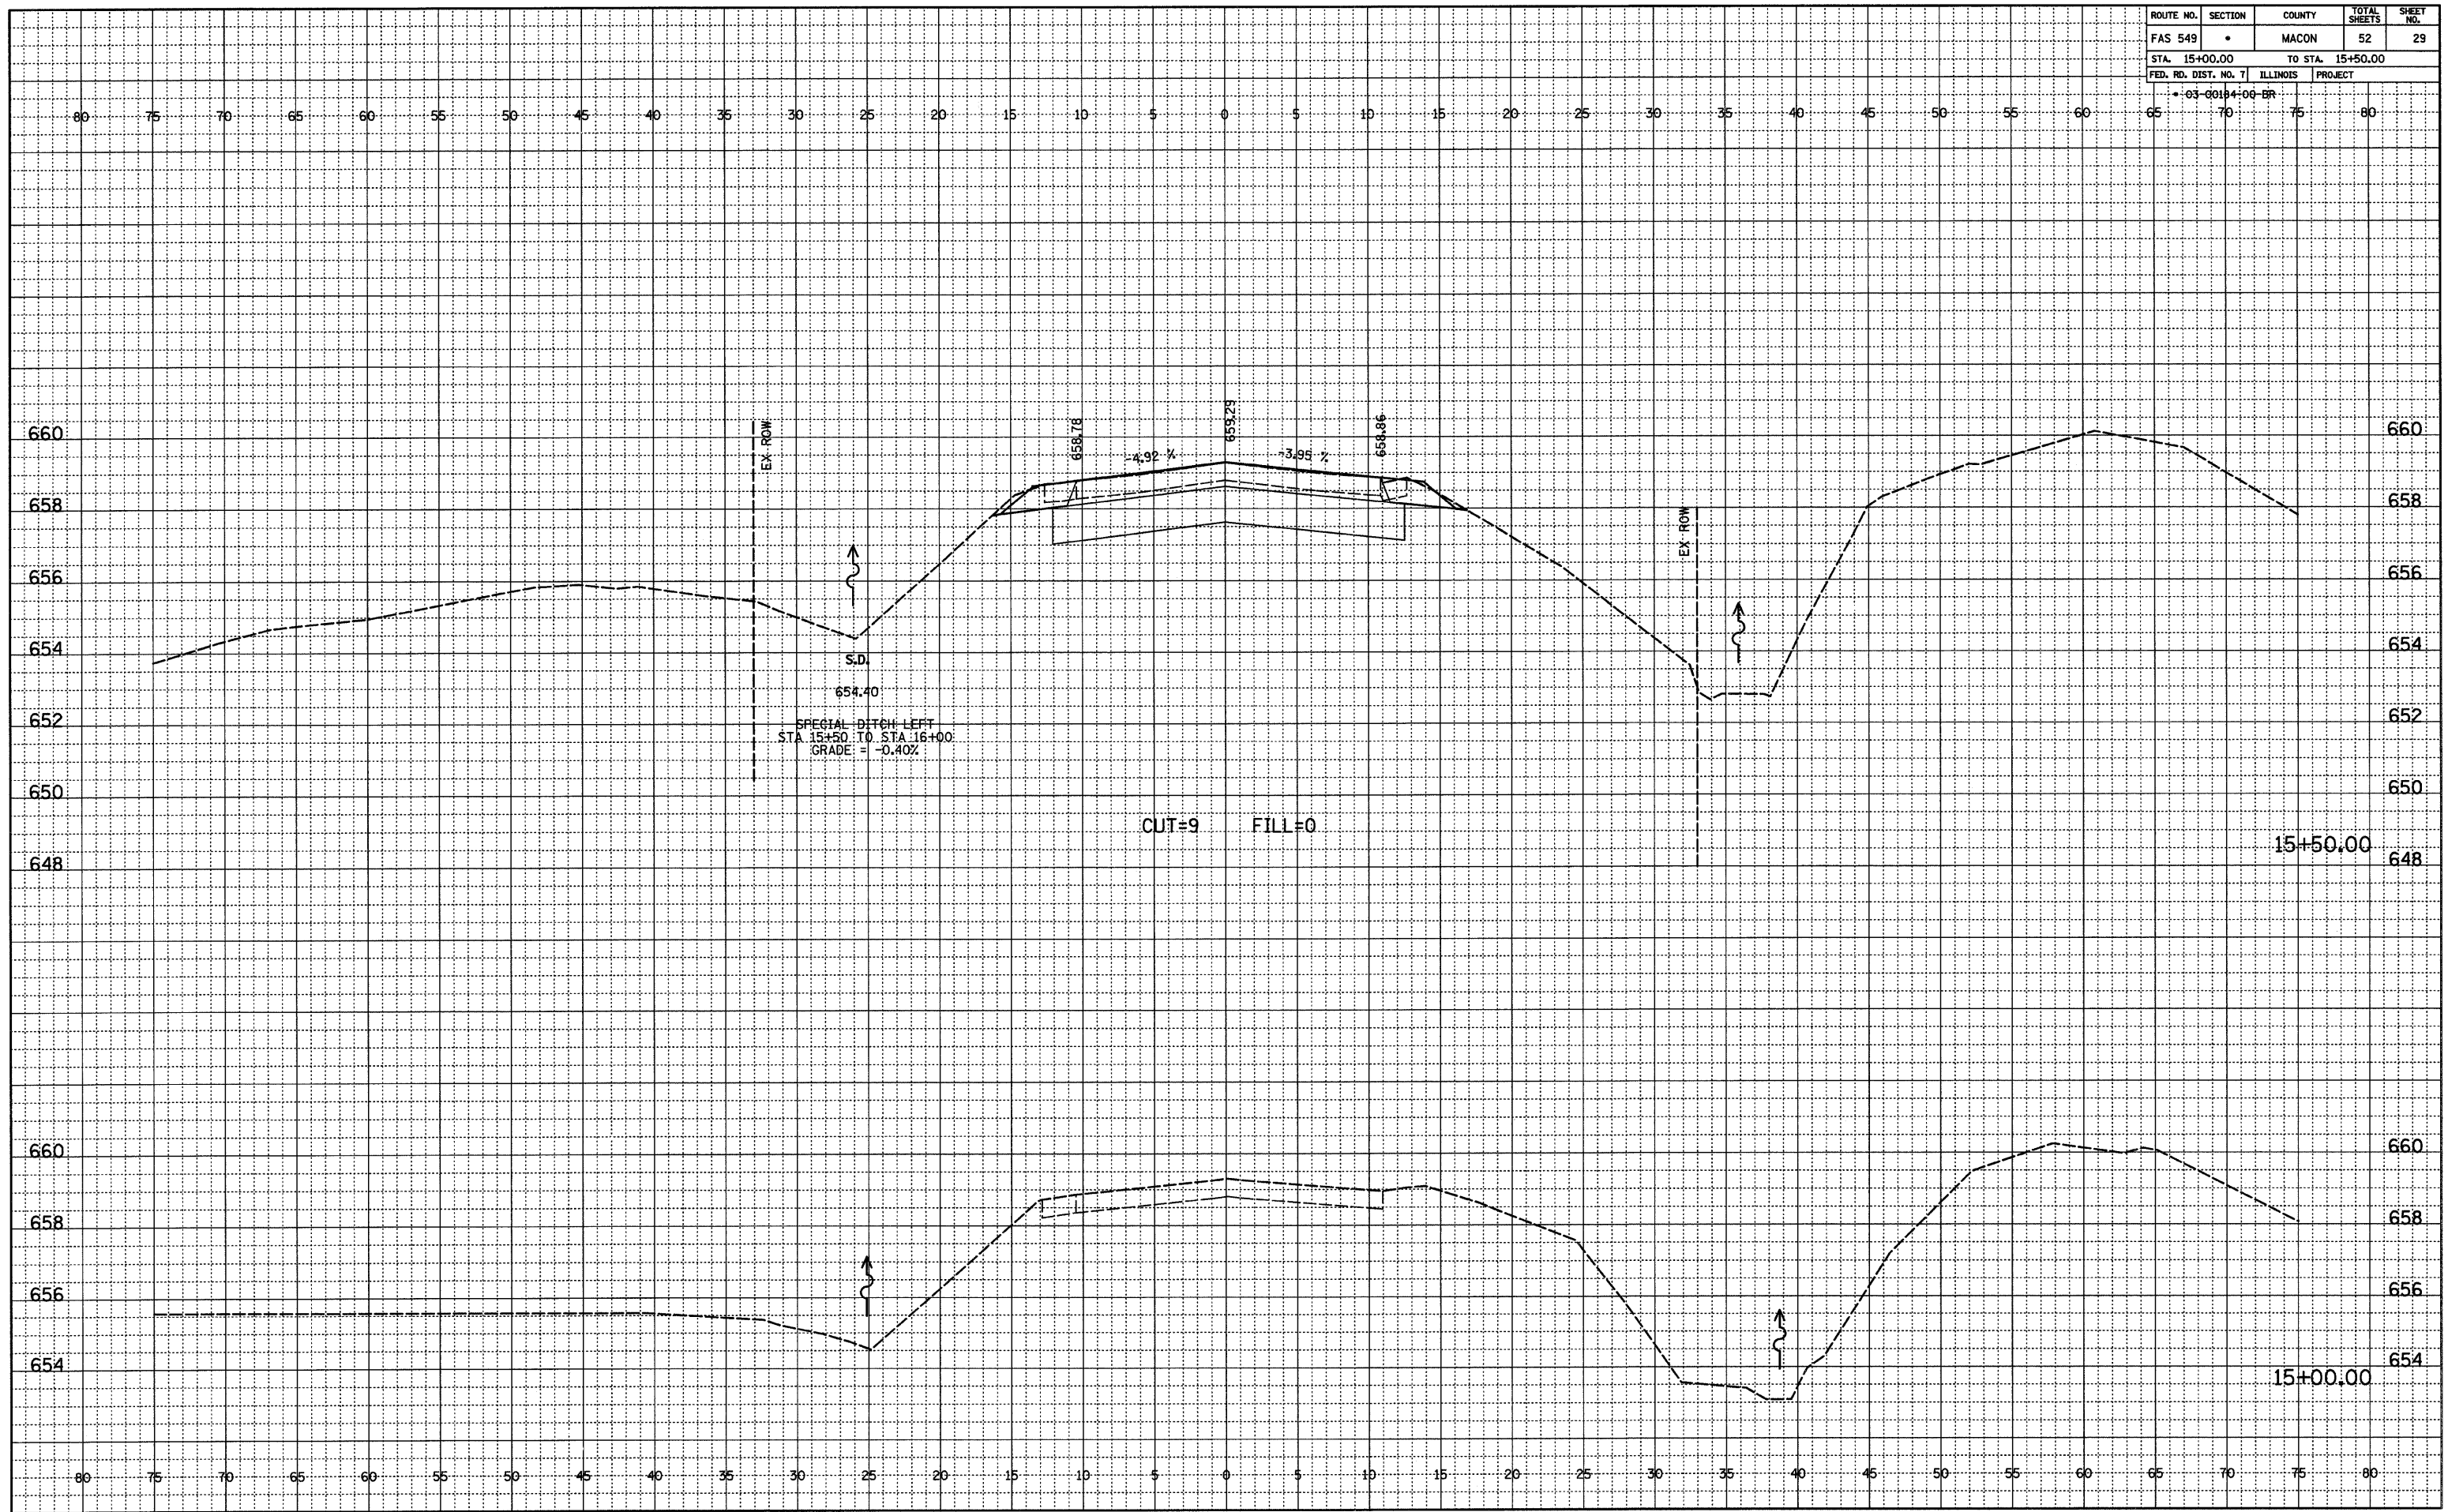

15+50.00

15+00.00

FINAL	SURVEYED	DATE
NOTEBOOK	PLOTTED	
NO.	BY	
	ALIGNED	
	CHECKED	
	BY	
	DATE	

ORIGINAL	SURVEYED	DATE
NOTEBOOK	PLOTTED	
NO.	BY	
	ALIGNED	
	CHECKED	
	BY	
	DATE	