


ROUTE NO.	SECTION	COUNTY	TOTAL SHEETS	SHEET NO.
FAS 549	*	MACON	52	33
STA. 16+72.51		TO STA. 16+72.51		
FED. RD. DIST. NO. 7		ILLINOIS	PROJECT	
* 03-00104-00 BR		REVISED: 12/09 KEM		

BY	DATE
FINAL SURVEYED	
PLOTTED	
CHECKED	
BY	
NO. OF WAYS CHECKED	
NO.	

BY	DATE
ORIGINAL SURVEYED	
PLOTTED	
CHECKED	
BY	
STRUCTURE NOTATIONS CHD	
NO.	

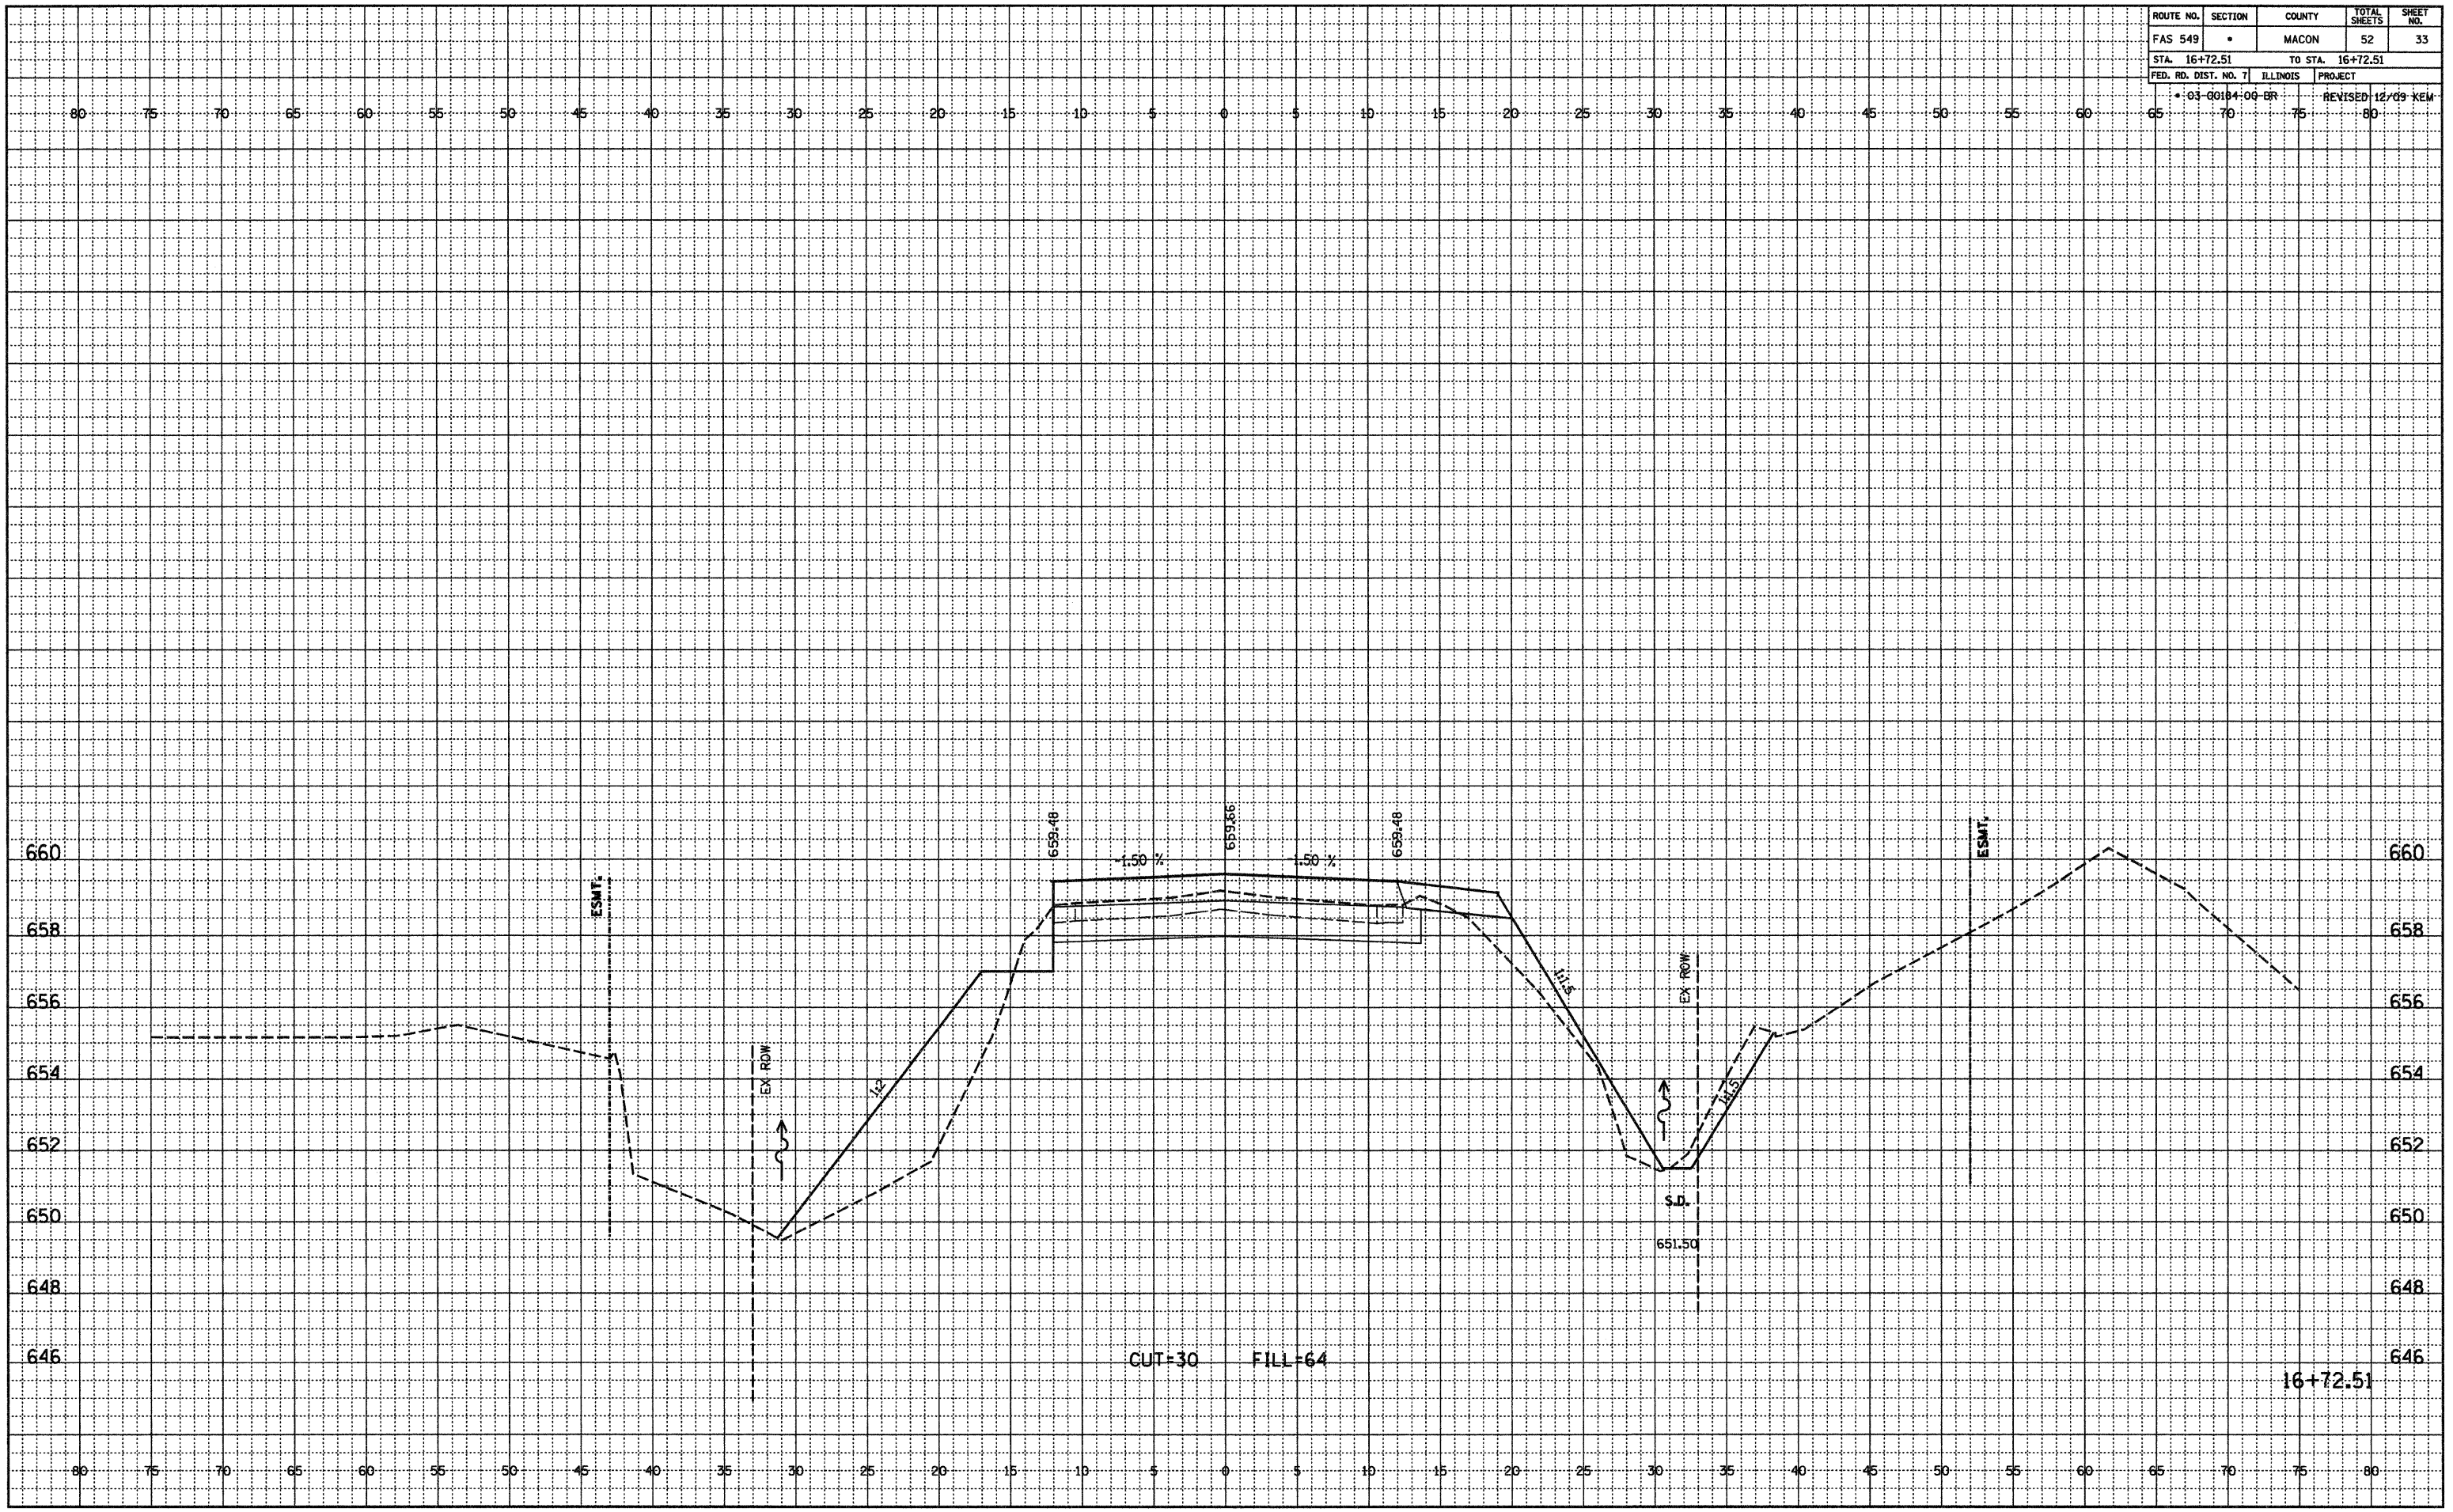

4801/C200_Civil/ksst_trib.dgn 12/29/2009 2:36:30 PM