


ROUTE NO.	SECTION	COUNTY	TOTAL SHEETS	SHEET NO.
FAS 549	*	MACON	52	36
STA. 18+10.93		TO STA. 18+34.93		
FED. RD. DIST. NO. 7		ILLINOIS PROJECT		

• 03-00184-00 BR

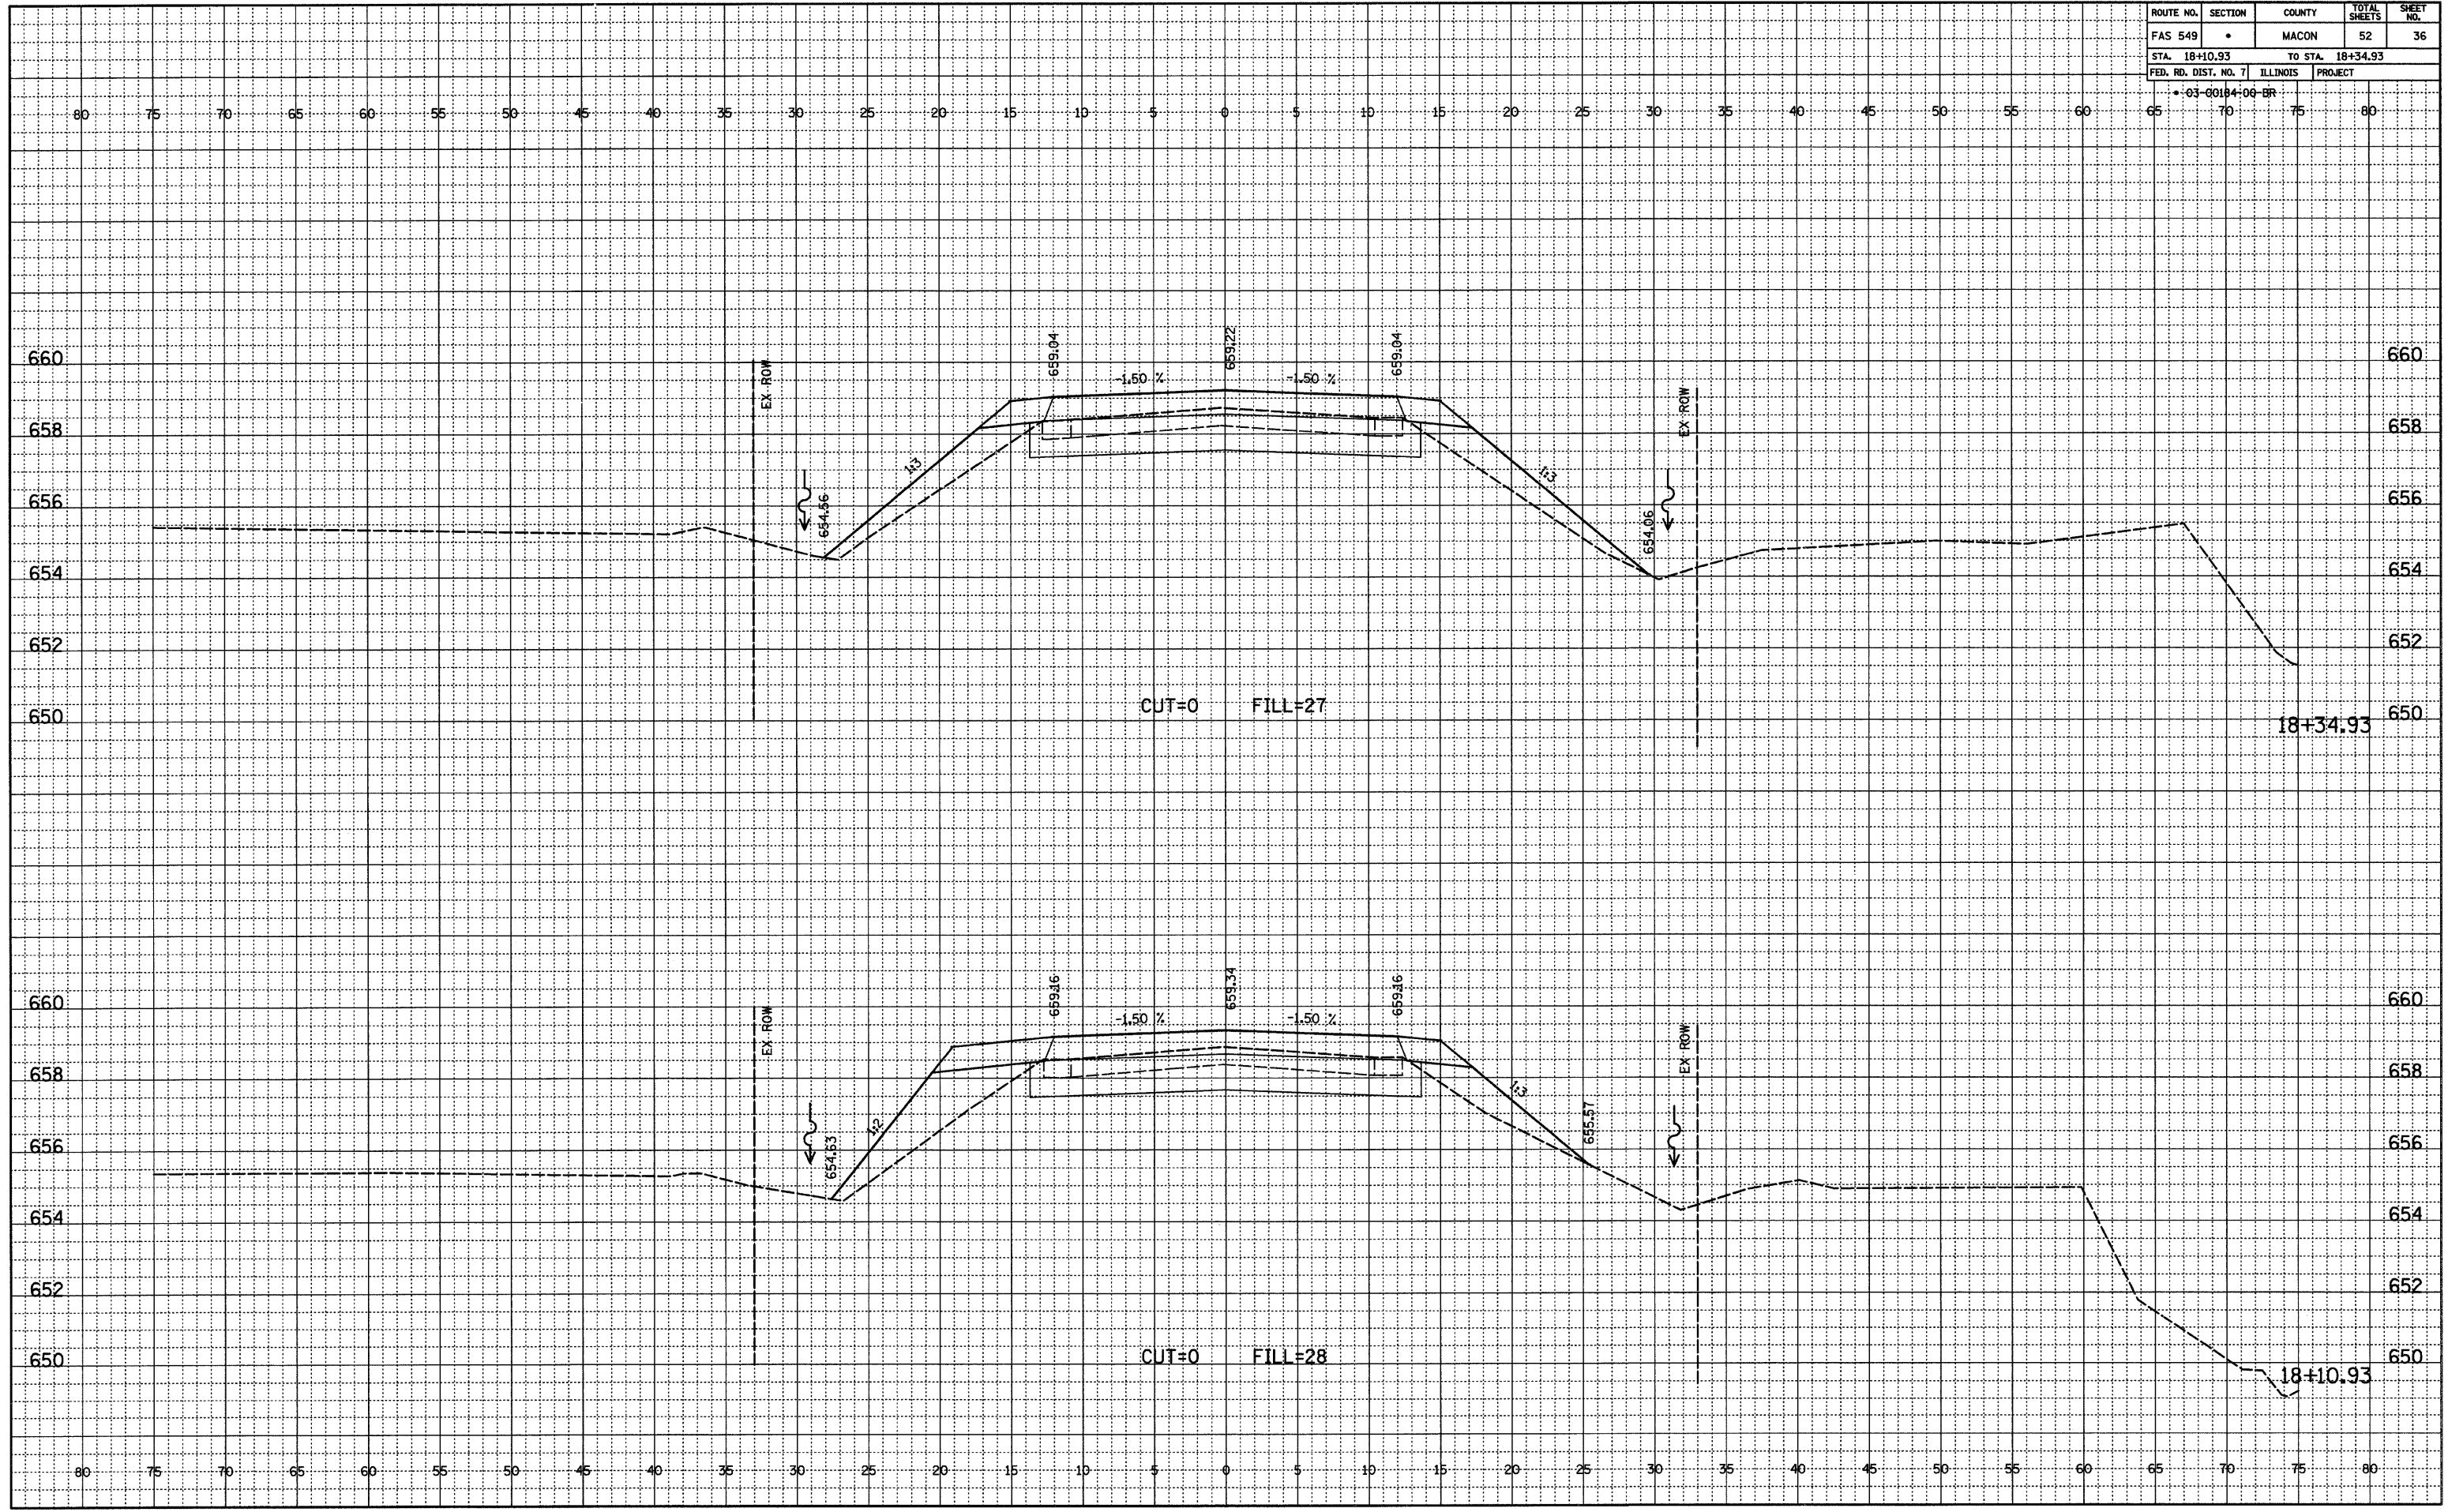

TRIBUTARY

FINAL  
 SURVEYED  
 PLOTTED  
 NOTEBOOK  
 ALIGNED  
 CHECKED  
 RT. OF WAY  
 NO. \_\_\_\_\_

ORIGINAL  
 SURVEYED  
 PLOTTED  
 NOTEBOOK  
 GRADES CHECKED  
 RT. OF WAY  
 STRUCTURE NOTATIONS OK'D  
 NO. \_\_\_\_\_

BY \_\_\_\_\_

DATE \_\_\_\_\_