


ROUTE NO.	SECTION	COUNTY	TOTAL SHEETS	SHEET NO.
FAS 549	*	MACON	52	37
STA. 18+50.00		TO STA. 19+00.00		
FED. RD. DIST. NO. 7	ILLINOIS	PROJECT		
* 03-00184-00 BR				

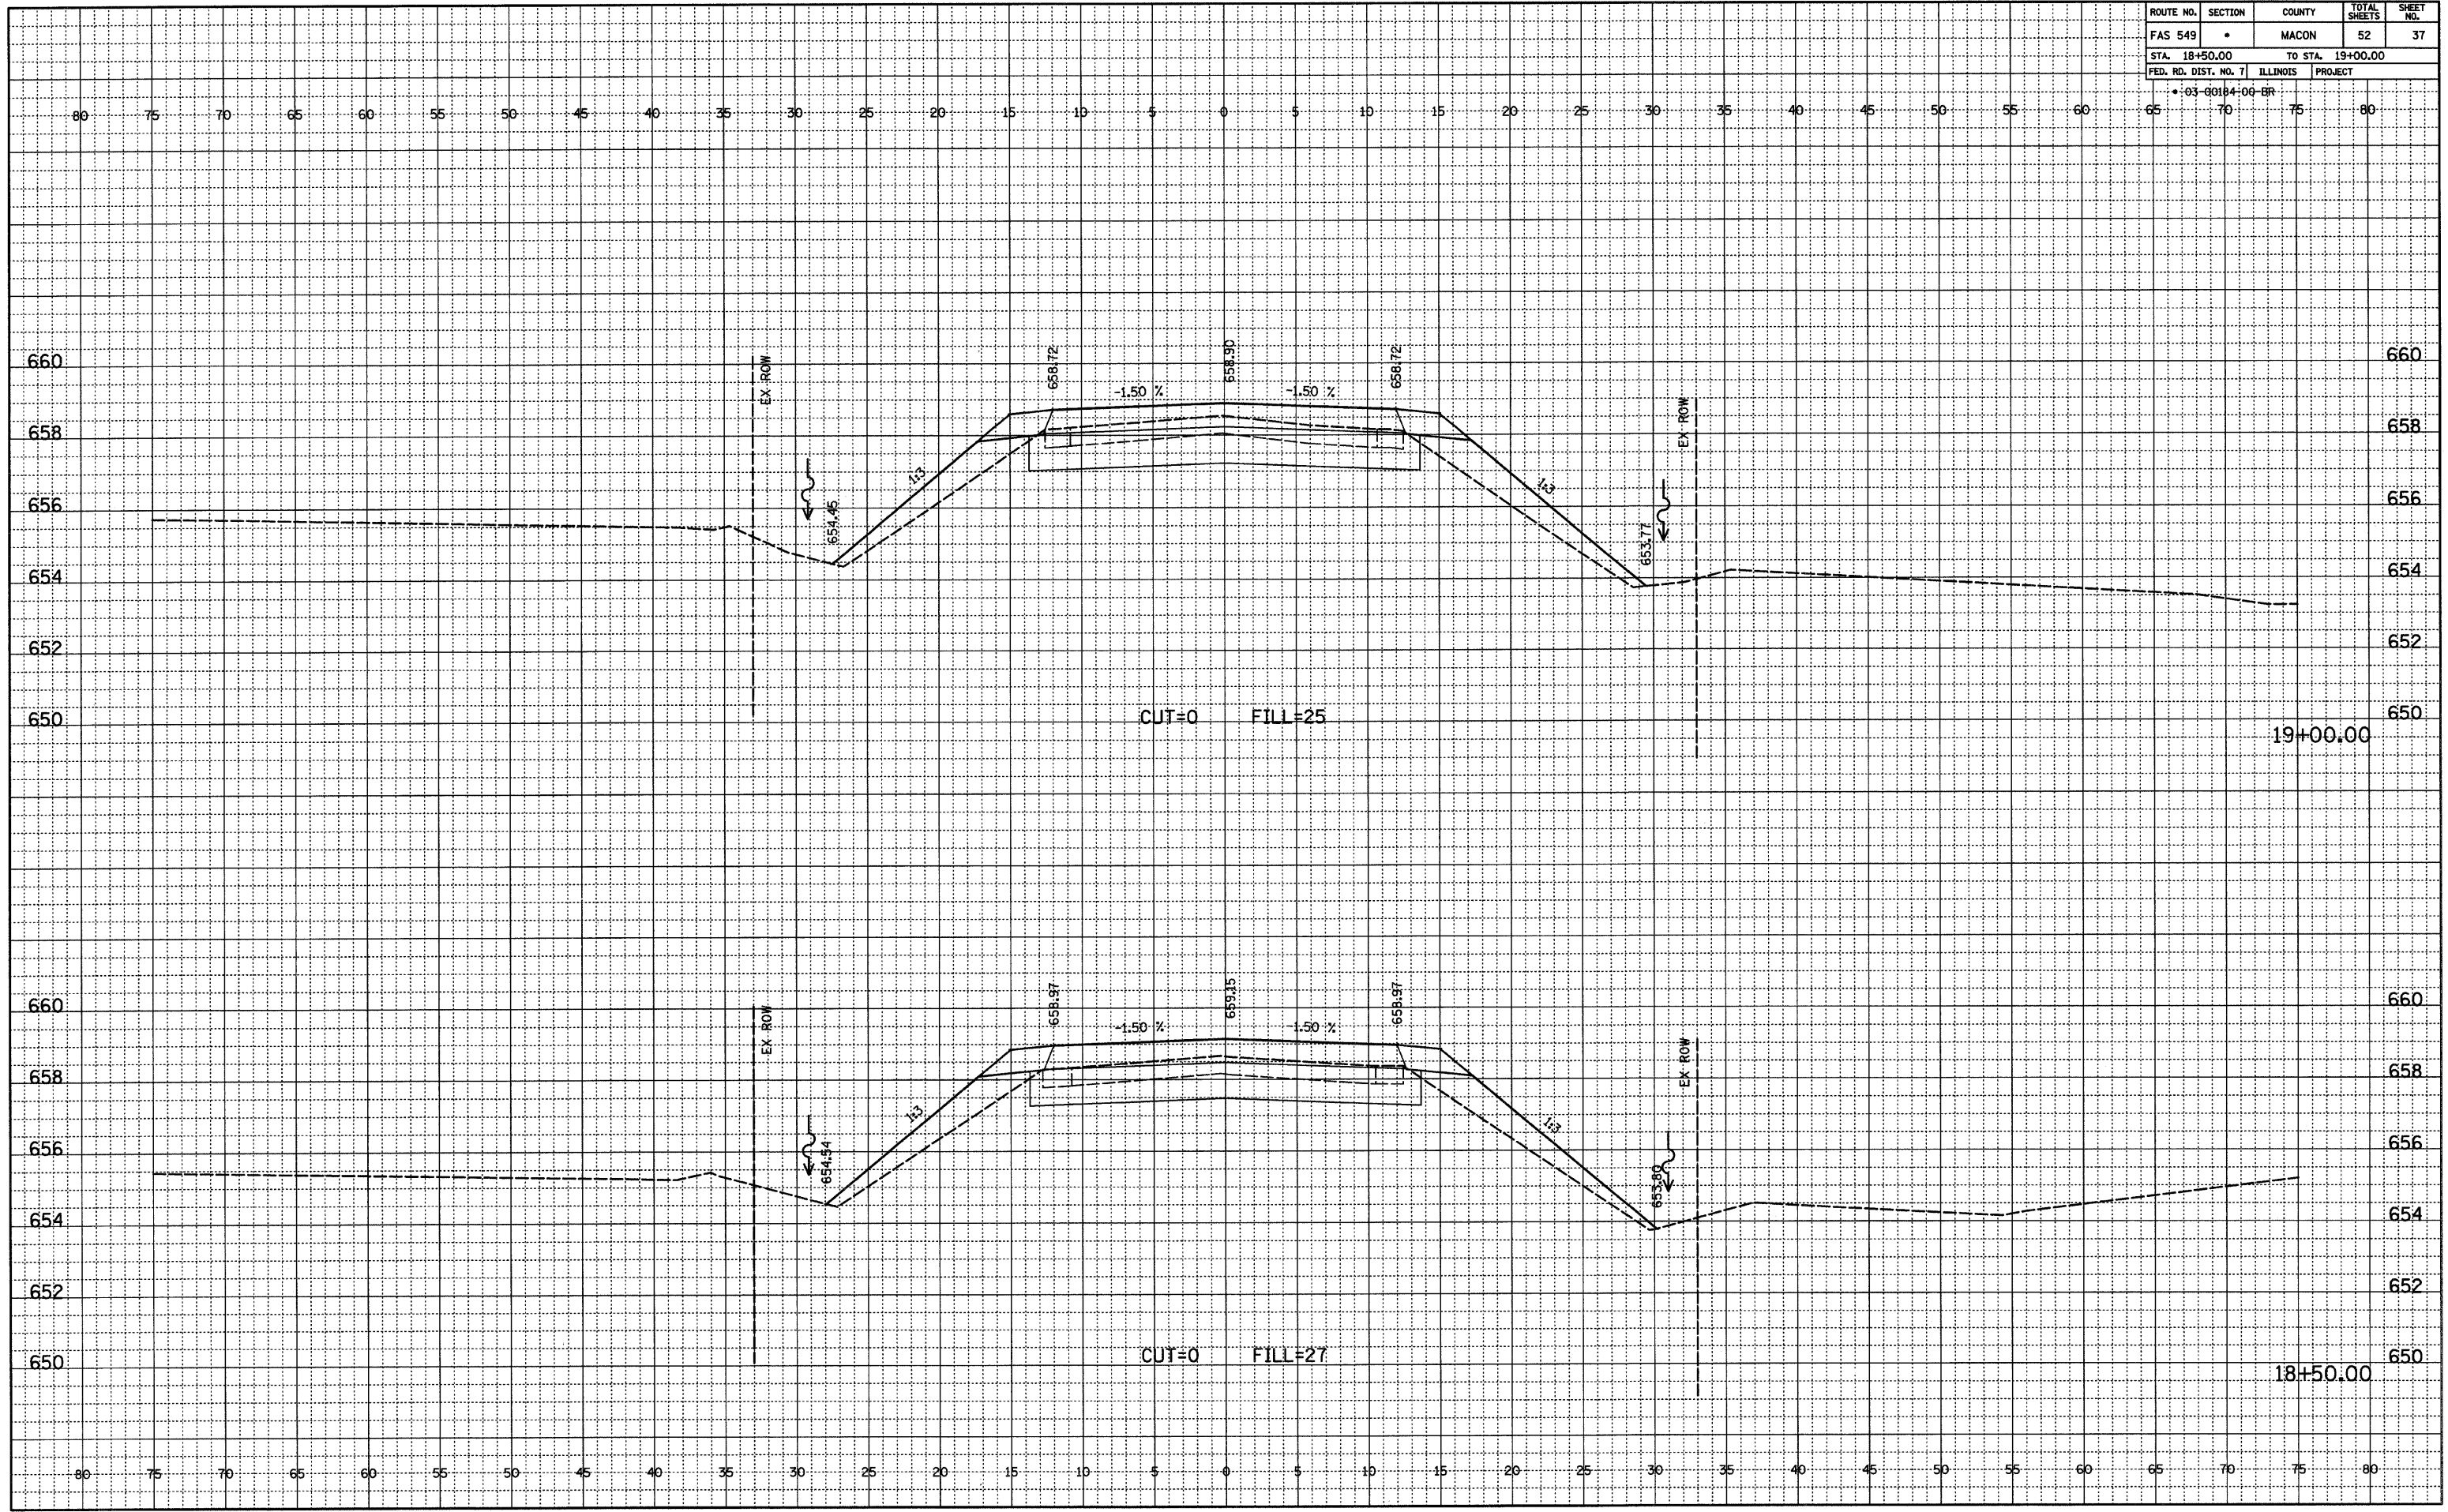

FINAL SURVEYED
NOTED
PLOTTED
ALIGNMENT CHECKED
BY: []
NO. []

ORIGINAL SURVEYED
NOTED
PLOTTED
GRADES CHECKED
BY: []
NO. []
STRUCTURE NOTATIONS OK'D