


ROUTE	SECTION	CITY	TOTAL SHEETS	SHEET NO.
WORTHY ST.	09-00053-00-PV	FLORA	25	6
CONTRACT NO. 95611		ILLINOIS		

SCALES:
1" = 20' HOR
1" = 5' VER

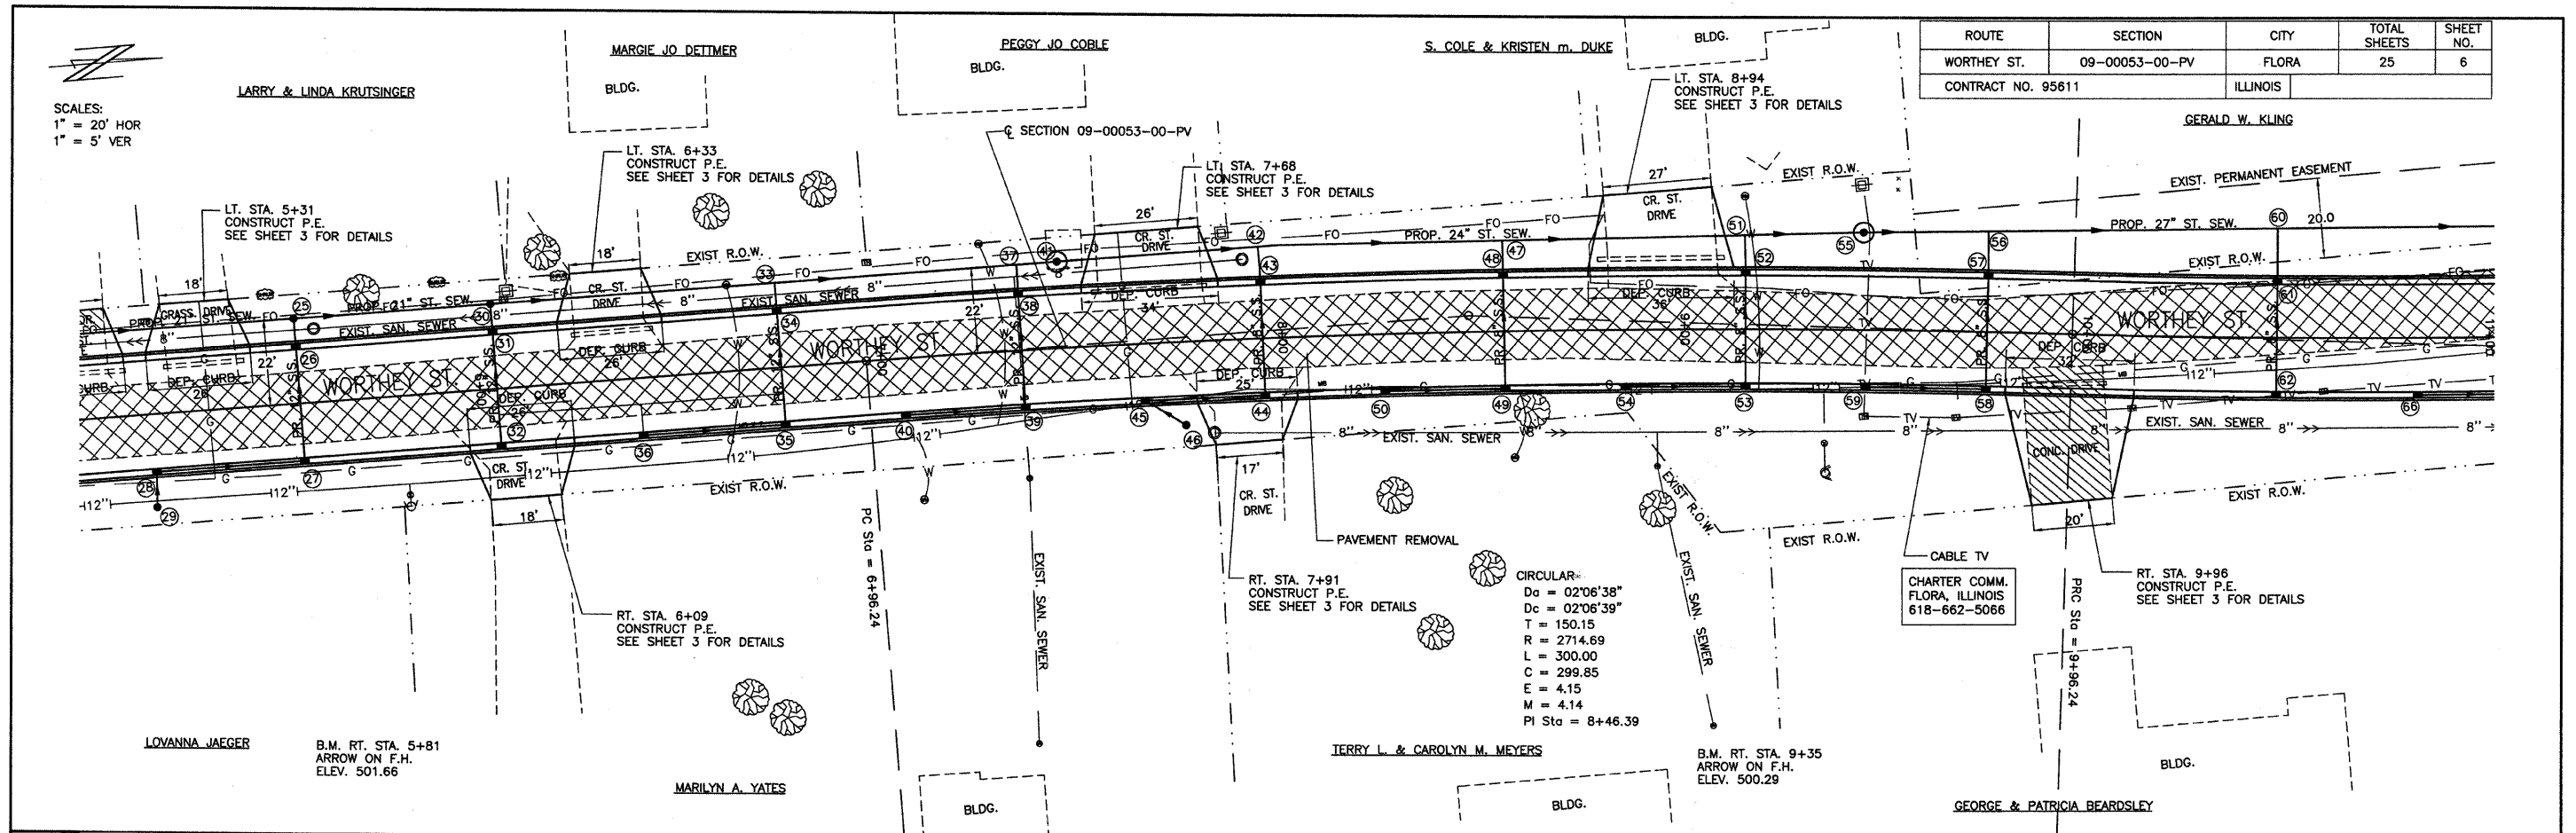

CIRCULAR:
Da = 02'06\"/>

515	PIPE CULVERT REMOVAL	FOOT	TR. B'FILL	METER VAULTS TO BE ADJUSTED	EACH	P.C.C. DRIVEWAY PAV'T 6"	SQ. YD.	SEEDING, CLASS 1 (SPL.)	ACRE	515			
	LT. STA. 6+33 LT. STA. 7+68 LT. STA. 8+94 RT. STA. 9+96	21 29 32 21	1.6 2.1 2.4 1.6	LT. STA. 6+63 RT. STA. 8+57 LT. STA. 9+15	1 1 1	RT. STA. 6+09 LT. STA. 6+33 LT. STA. 7+68 RT. STA. 7+91 LT. STA. 8+94 RT. STA. 9+96	29 29 43 24 68 76	STA. 6+00 TO 11+00	0.40				
510		TOTAL 103 FOOT	TOTAL 7.7 CU YD		TOTAL 3 EACH		TOTAL 269 SQ. YD.			510			
505	PAVEMENT REMOVAL		SQ. YD.	AGG. SURF. CSE., TY-B	TON			VPI STA = 9+50.00 VPI EL = 497.67 CURVE LEN = 1200.00		505			
	STA. 6+00 TO 11+00		984	STA. 6+00 TO 11+00	25								
500										500			
495	PROP. 21" ST. SEWER			PROP. 21" ST. SEWER						495			
490	DRIVEWAY PAVEMENT REMOVAL		SQ. YD.	LIME	TON					490			
	RT. STA. 9+96		75	STA. 6+00 TO 11+00	64								
485	TREE REMOVAL (6 TO 15 UNITS DIA.)		UNITS	P.C.C. PAVEMENT 7" (SPL.) W/ I.C.	SQ. YD.			PROCESSING MODIFIED SOIL, 14"	SQ. YD.	485			
	RT. STA. 8+62		12	STA. 6+00 TO 11+00	1736			STA. 6+00 TO 11+00	1838				
480	MANHOLES TO BE ADJUSTED		EACH	PAINT PAV'T MARKING	FOOT	MAILBOX REM. & RELOCATION	EACH			480			
	RT. STA. 7+82 RT. STA. 7+91		1 1	STA. 6+00 TO 11+00	126	RT. STA. 6+64 RT. STA. 7+35 RT. STA. 8+09 RT. STA. 10+09	2 1 1 1						
475			TOTAL 2 EACH				TOTAL 5 EACH			475			
470	500.2 499.93	500.2 499.68	499.9 499.43	499.7 499.18	499.6 498.92	499.4 498.67	499.2 498.42	498.9 498.17	498.7 497.90	498.4 497.60	498.1 497.26	497.6 496.89	496.9 496.50
	5+00	5+50	6+00	6+50	7+00	7+50	8+00	8+50	9+00	9+50	10+00	10+50	11+00