
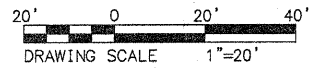


MARSDEN LEE
EISLOEFFEL


SECTION NO.	HIGHWAY	COUNTY	SHEETS
06-00092-02-PV	22	ST. CLAIR	12 OF 63
FHWA REG. NO. 7	ILLINOIS	ARA-5011 (297)	
FEDERAL AID PROJECT		CONTRACT # 97415	

PLAN VIEW STA. 23+00 - STA. 35+00

REHKEMPER FAMILY
PARTNERSHIP

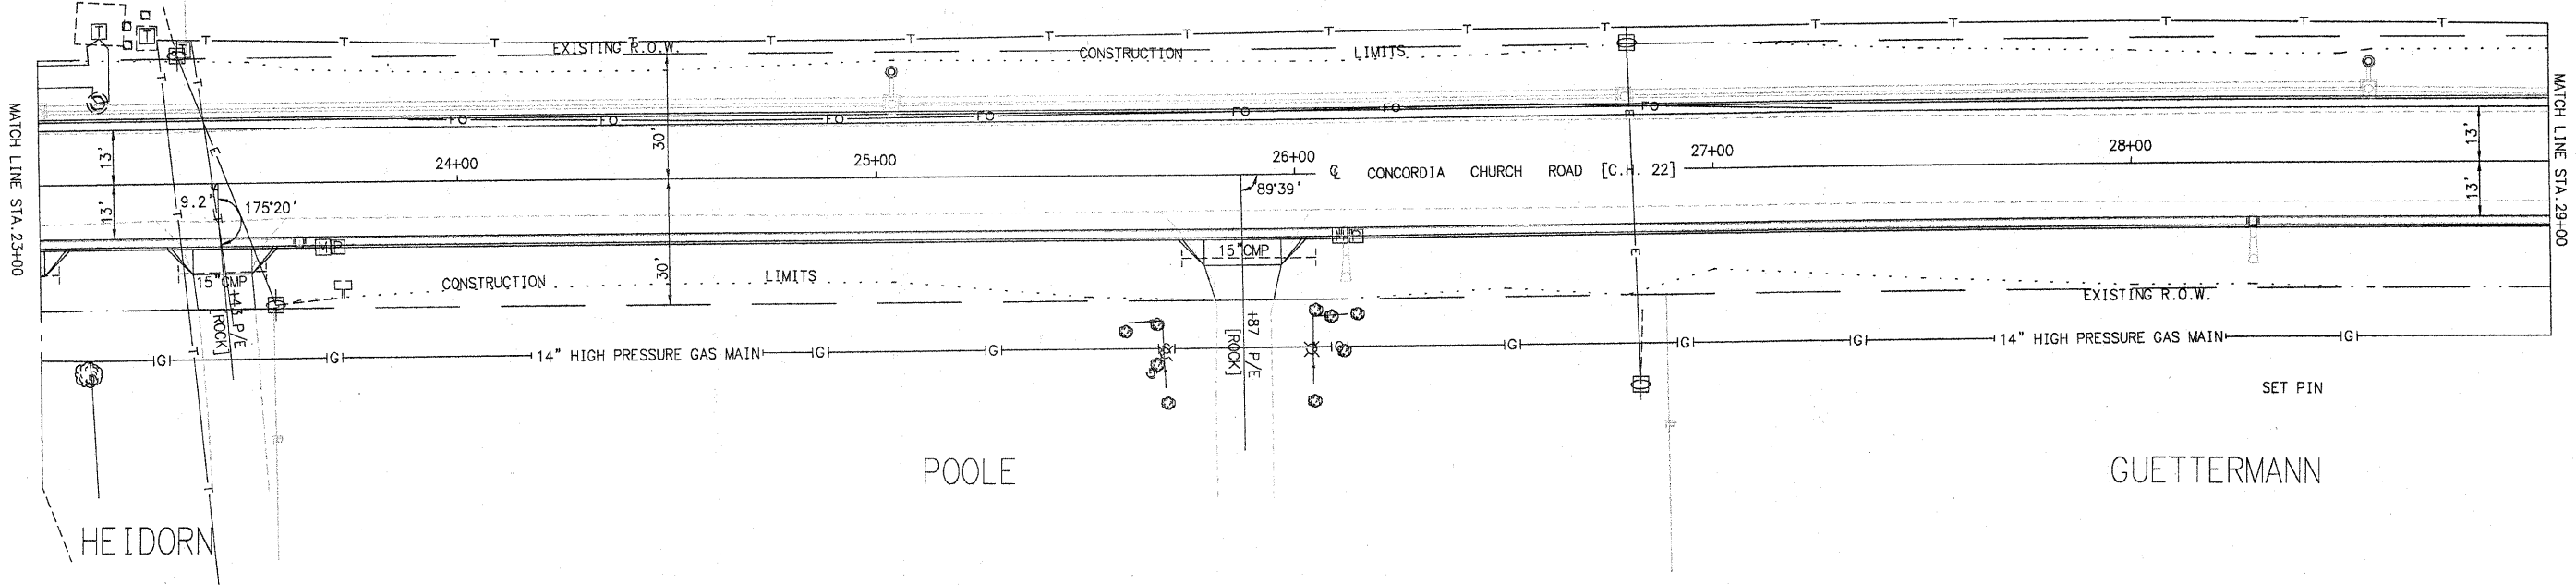

REHKEMPER FAMILY
PARTNERSHIP

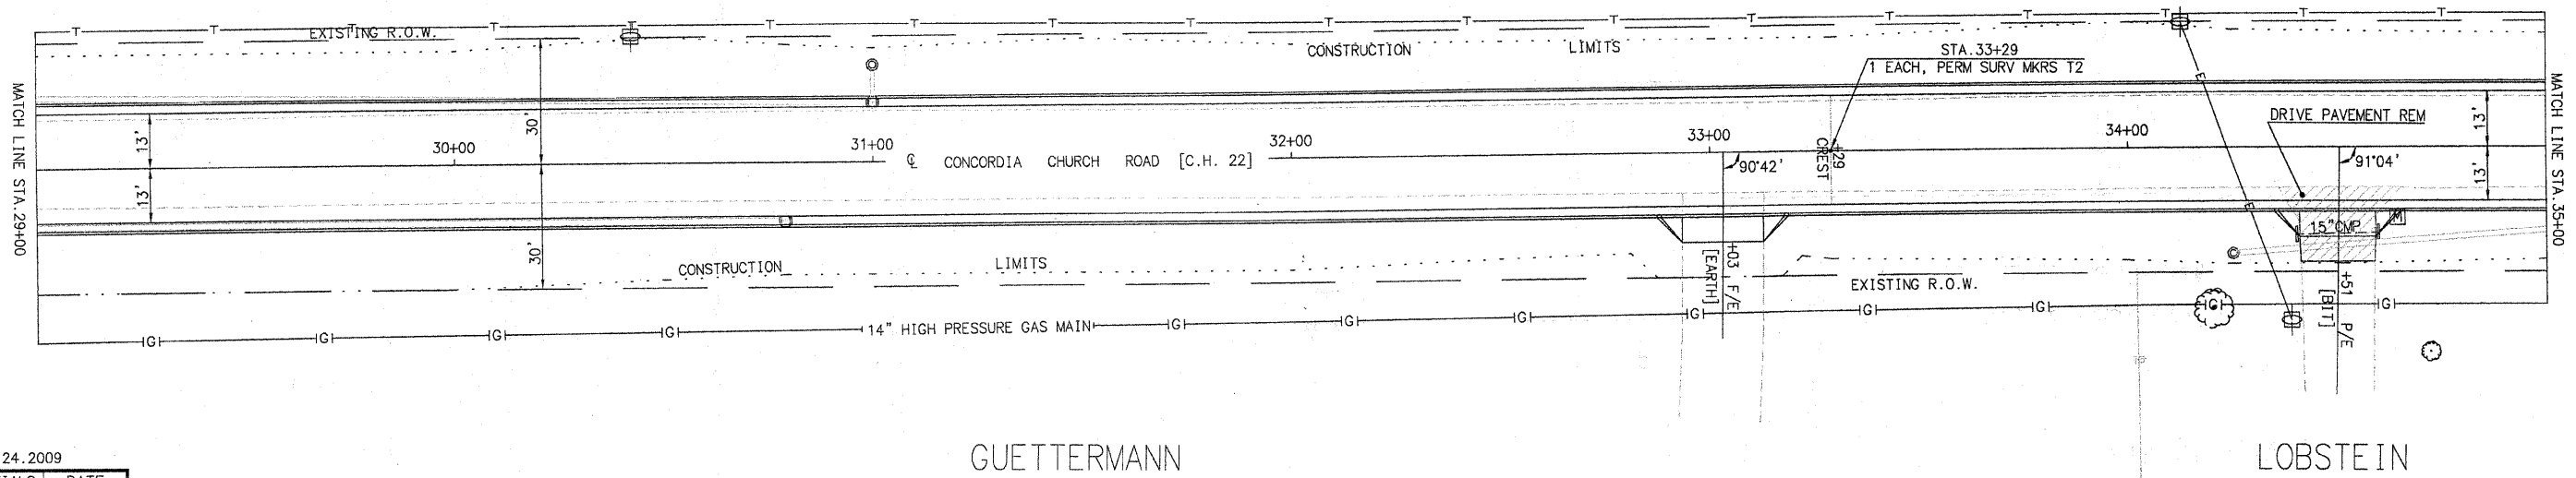

PLOT DATE: 11.24.2009

	INITIALS	DATE
DESIGNED	R GEORGEN	MAY 2008
CHECKED	T HOLDENER	DEC 2008
DRAWN	R GEORGEN	JULY 2008
CHECKED	T HOLDENER	DEC 2008

PREPARED BY ST. CLAIR COUNTY HIGHWAY DEPARTMENT FILE NAME: 00092-02-PV PLN 2300-3500.dwg