

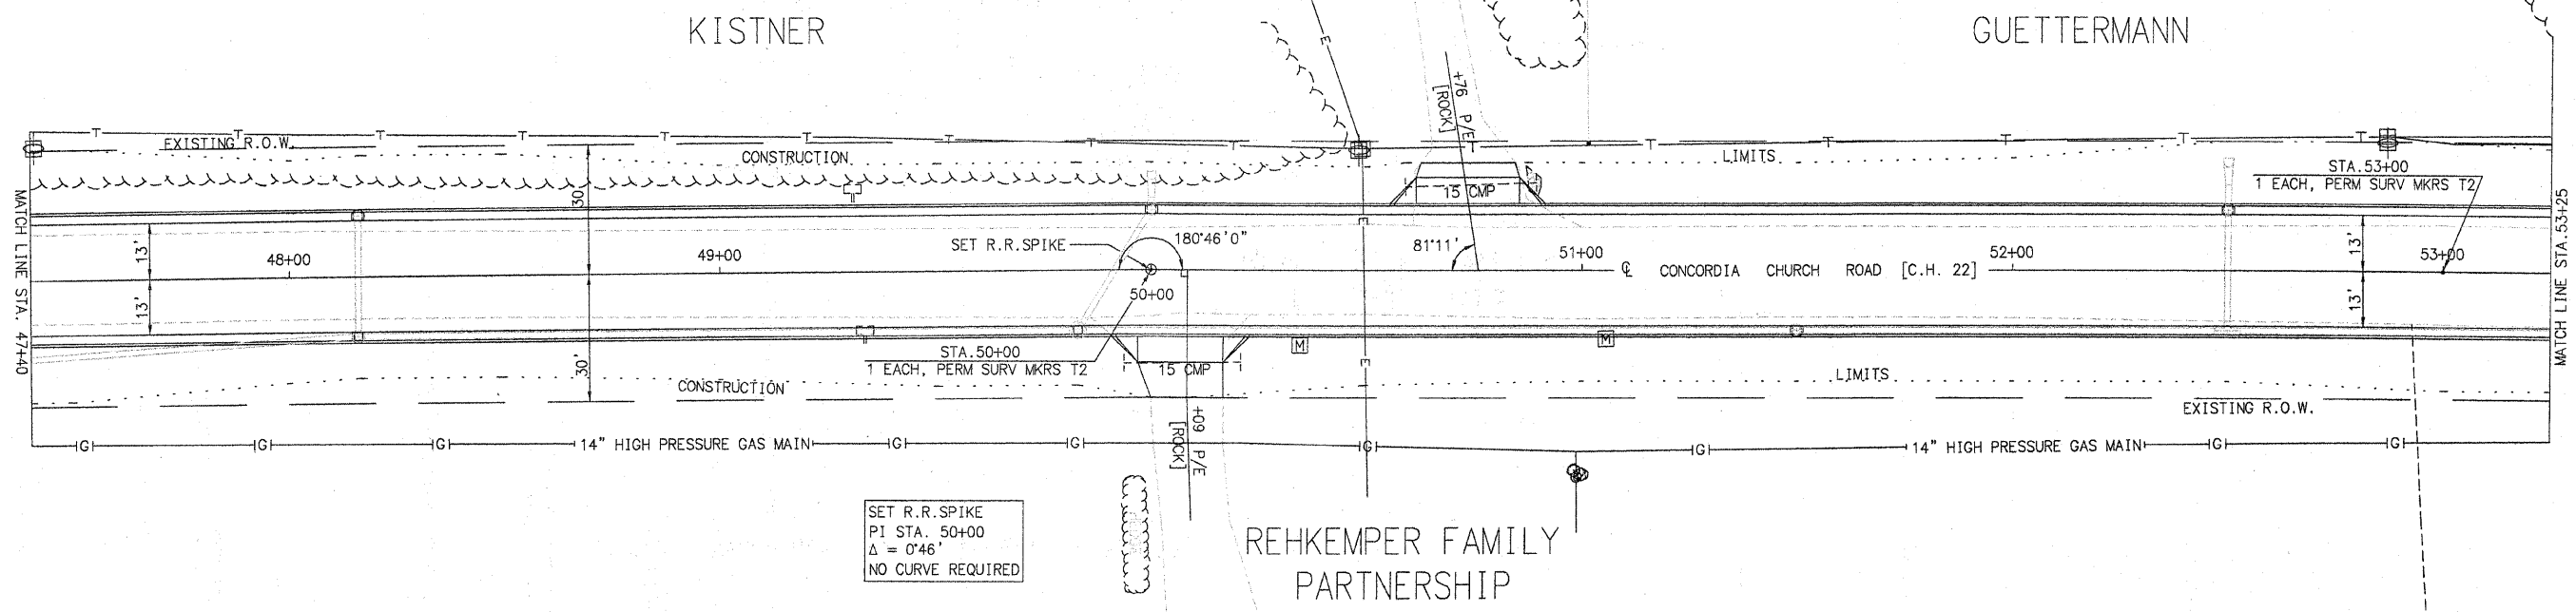


SECTION NO.	HIGHWAY	COUNTY	SHEETS
06-00092-02-PV	22	ST. CLAIR	14 OF 63
FHWA REG. NO. 7	ILLINOIS	ARA-5011 (297)	
FEDERAL AID PROJECT		CONTRACT # 97415	

PLAN VIEW STA. 47+40 - END

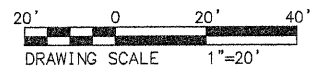


SET R.R. SPIKE
 P.I. STA. 50+00
 $\Delta = 0^{\circ}46'$
 NO CURVE REQUIRED

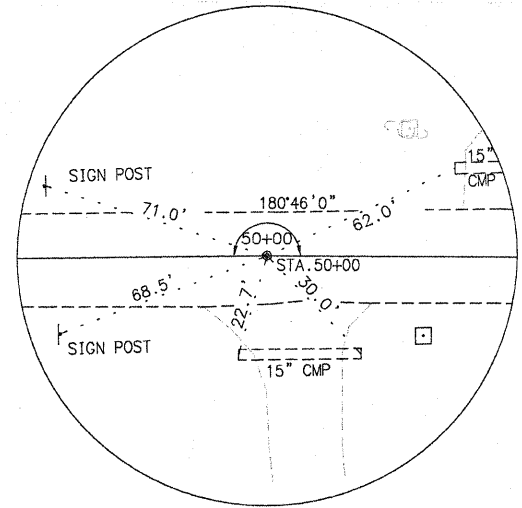


P.I. STATION 50+00
 SET R.R. SPIKE

GUETTERMANN

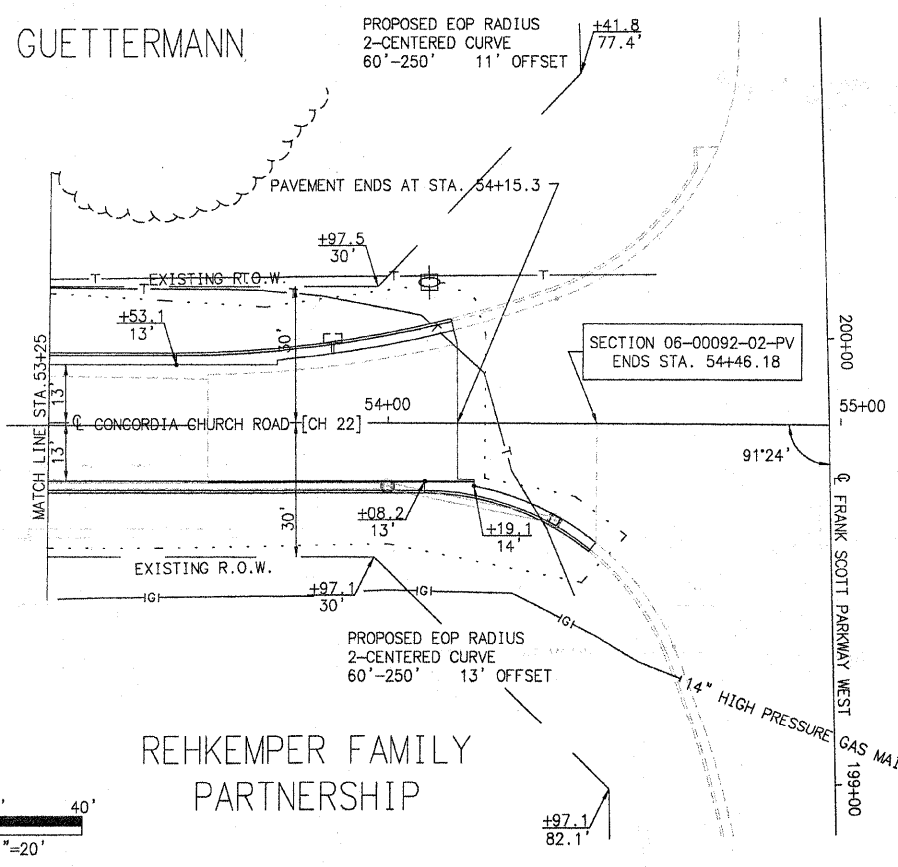

REHKEMPER FAMILY
 PARTNERSHIP

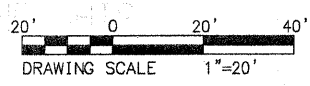

PLOT DATE: 11.24.2009	
INITIALS	DATE
DESIGNED R GEORGEN	MAY 2008
CHECKED T HOLDENER	DEC 2008
DRAWN R GEORGEN	JULY 2008
CHECKED T HOLDENER	DEC 2008

PREPARED BY ST. CLAIR COUNTY HIGHWAY DEPARTMENT
 FILE NAME: 00092-02-PV PLN 4740-END.dwg