


SCALE:  
1" = 20' HORIZ.  
1" = 1' VERT.

SECTION NO.	COUNTY HIGHWAY	COUNTY	SHEET OF SHEETS
06-00092-02-PV	22	ST. CLAIR	17 OF 63
FHWA REG. NO. 7	ILLINOIS	ARA-5011 (297)	
FEDERAL AID PROJECT		CONTRACT # 97415	

PROFILE VIEW - RIGHT SIDE

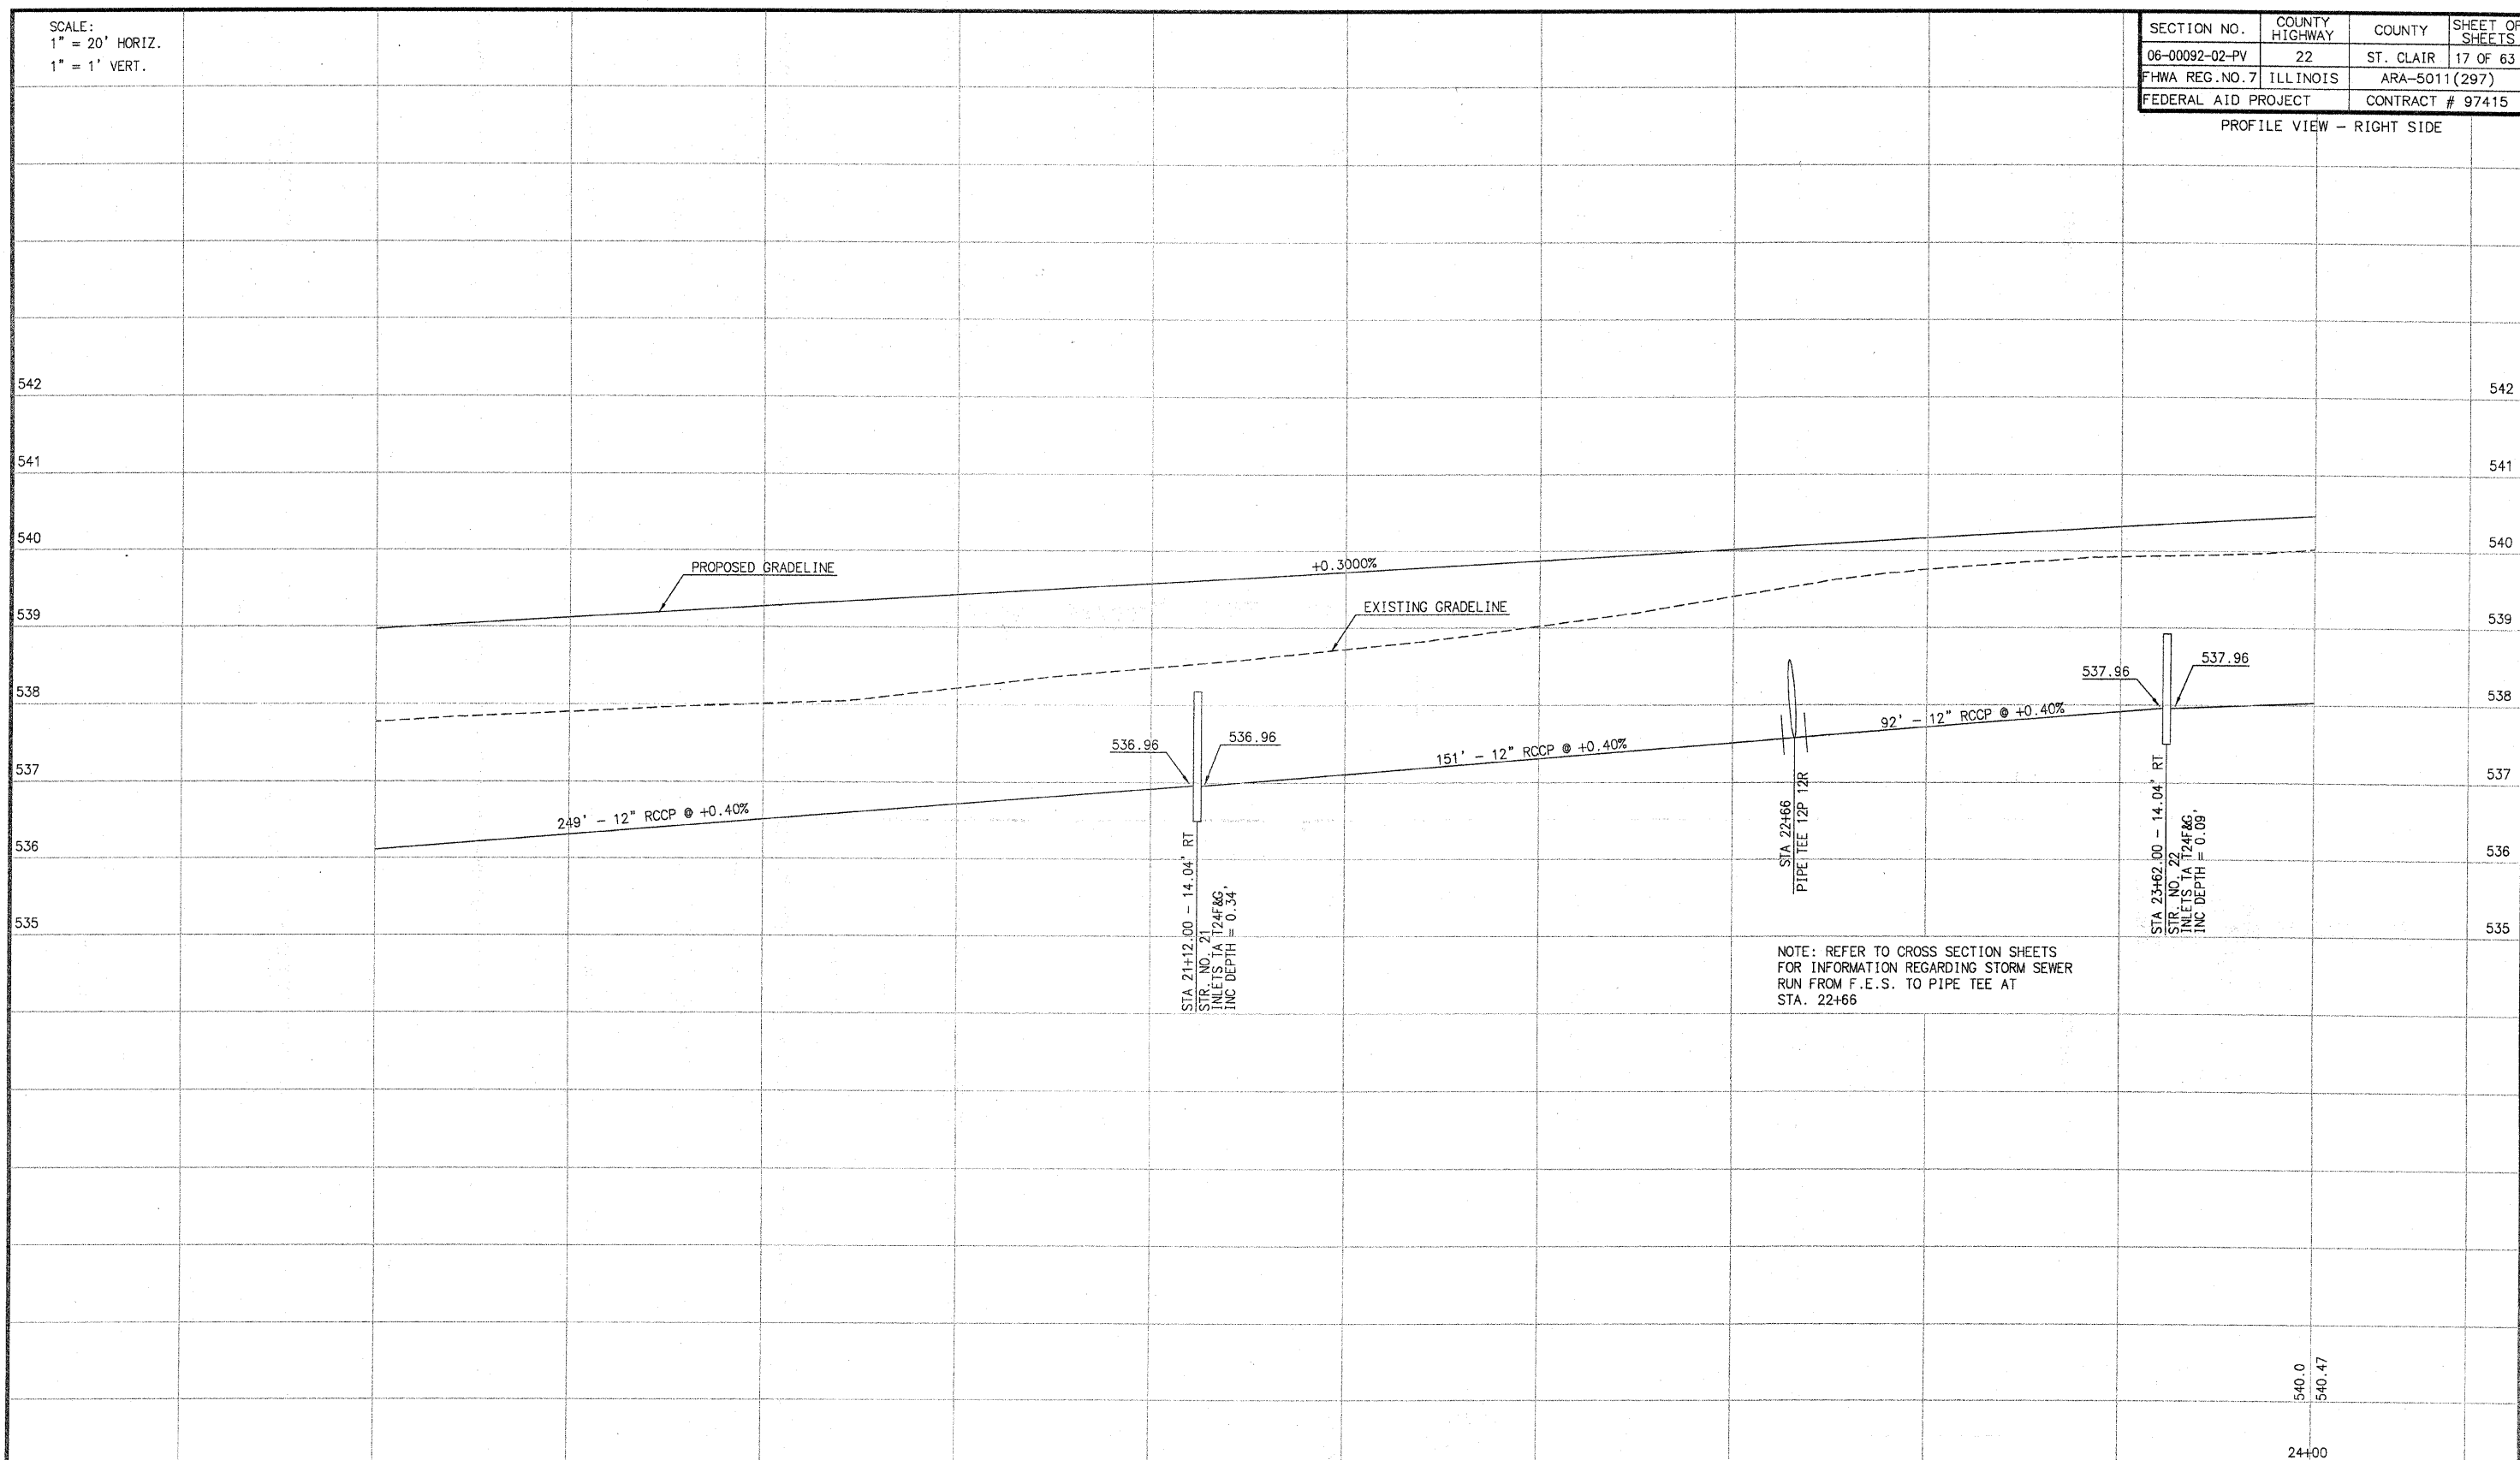

PLOT DATE: 11.24.2009

	INITIALS	DATE
DESIGNED	R GEORGEN	4/08
CHECKED	T HOLDENER	12/08
DRAWN	R GEORGEN	4/08
CHECKED	T HOLDENER	12/08

PREPARED BY ST. CLAIR COUNTY  
HIGHWAY DEPARTMENT

537.8  
538.97  
19+00

537.9  
539.12  
20+00

538.0  
539.27  
20+00

538.2  
539.42

538.5  
539.57  
21+00

538.7  
539.72

539.0  
539.87  
22+00

539.4  
540.02

539.8  
540.17  
23+00

539.9  
540.32

540.0  
540.47  
24+00

RIGHT SIDE