


DRAWING FILE: 00092-02-PV XSEC 0-3450.dwg

PLOT DATE:

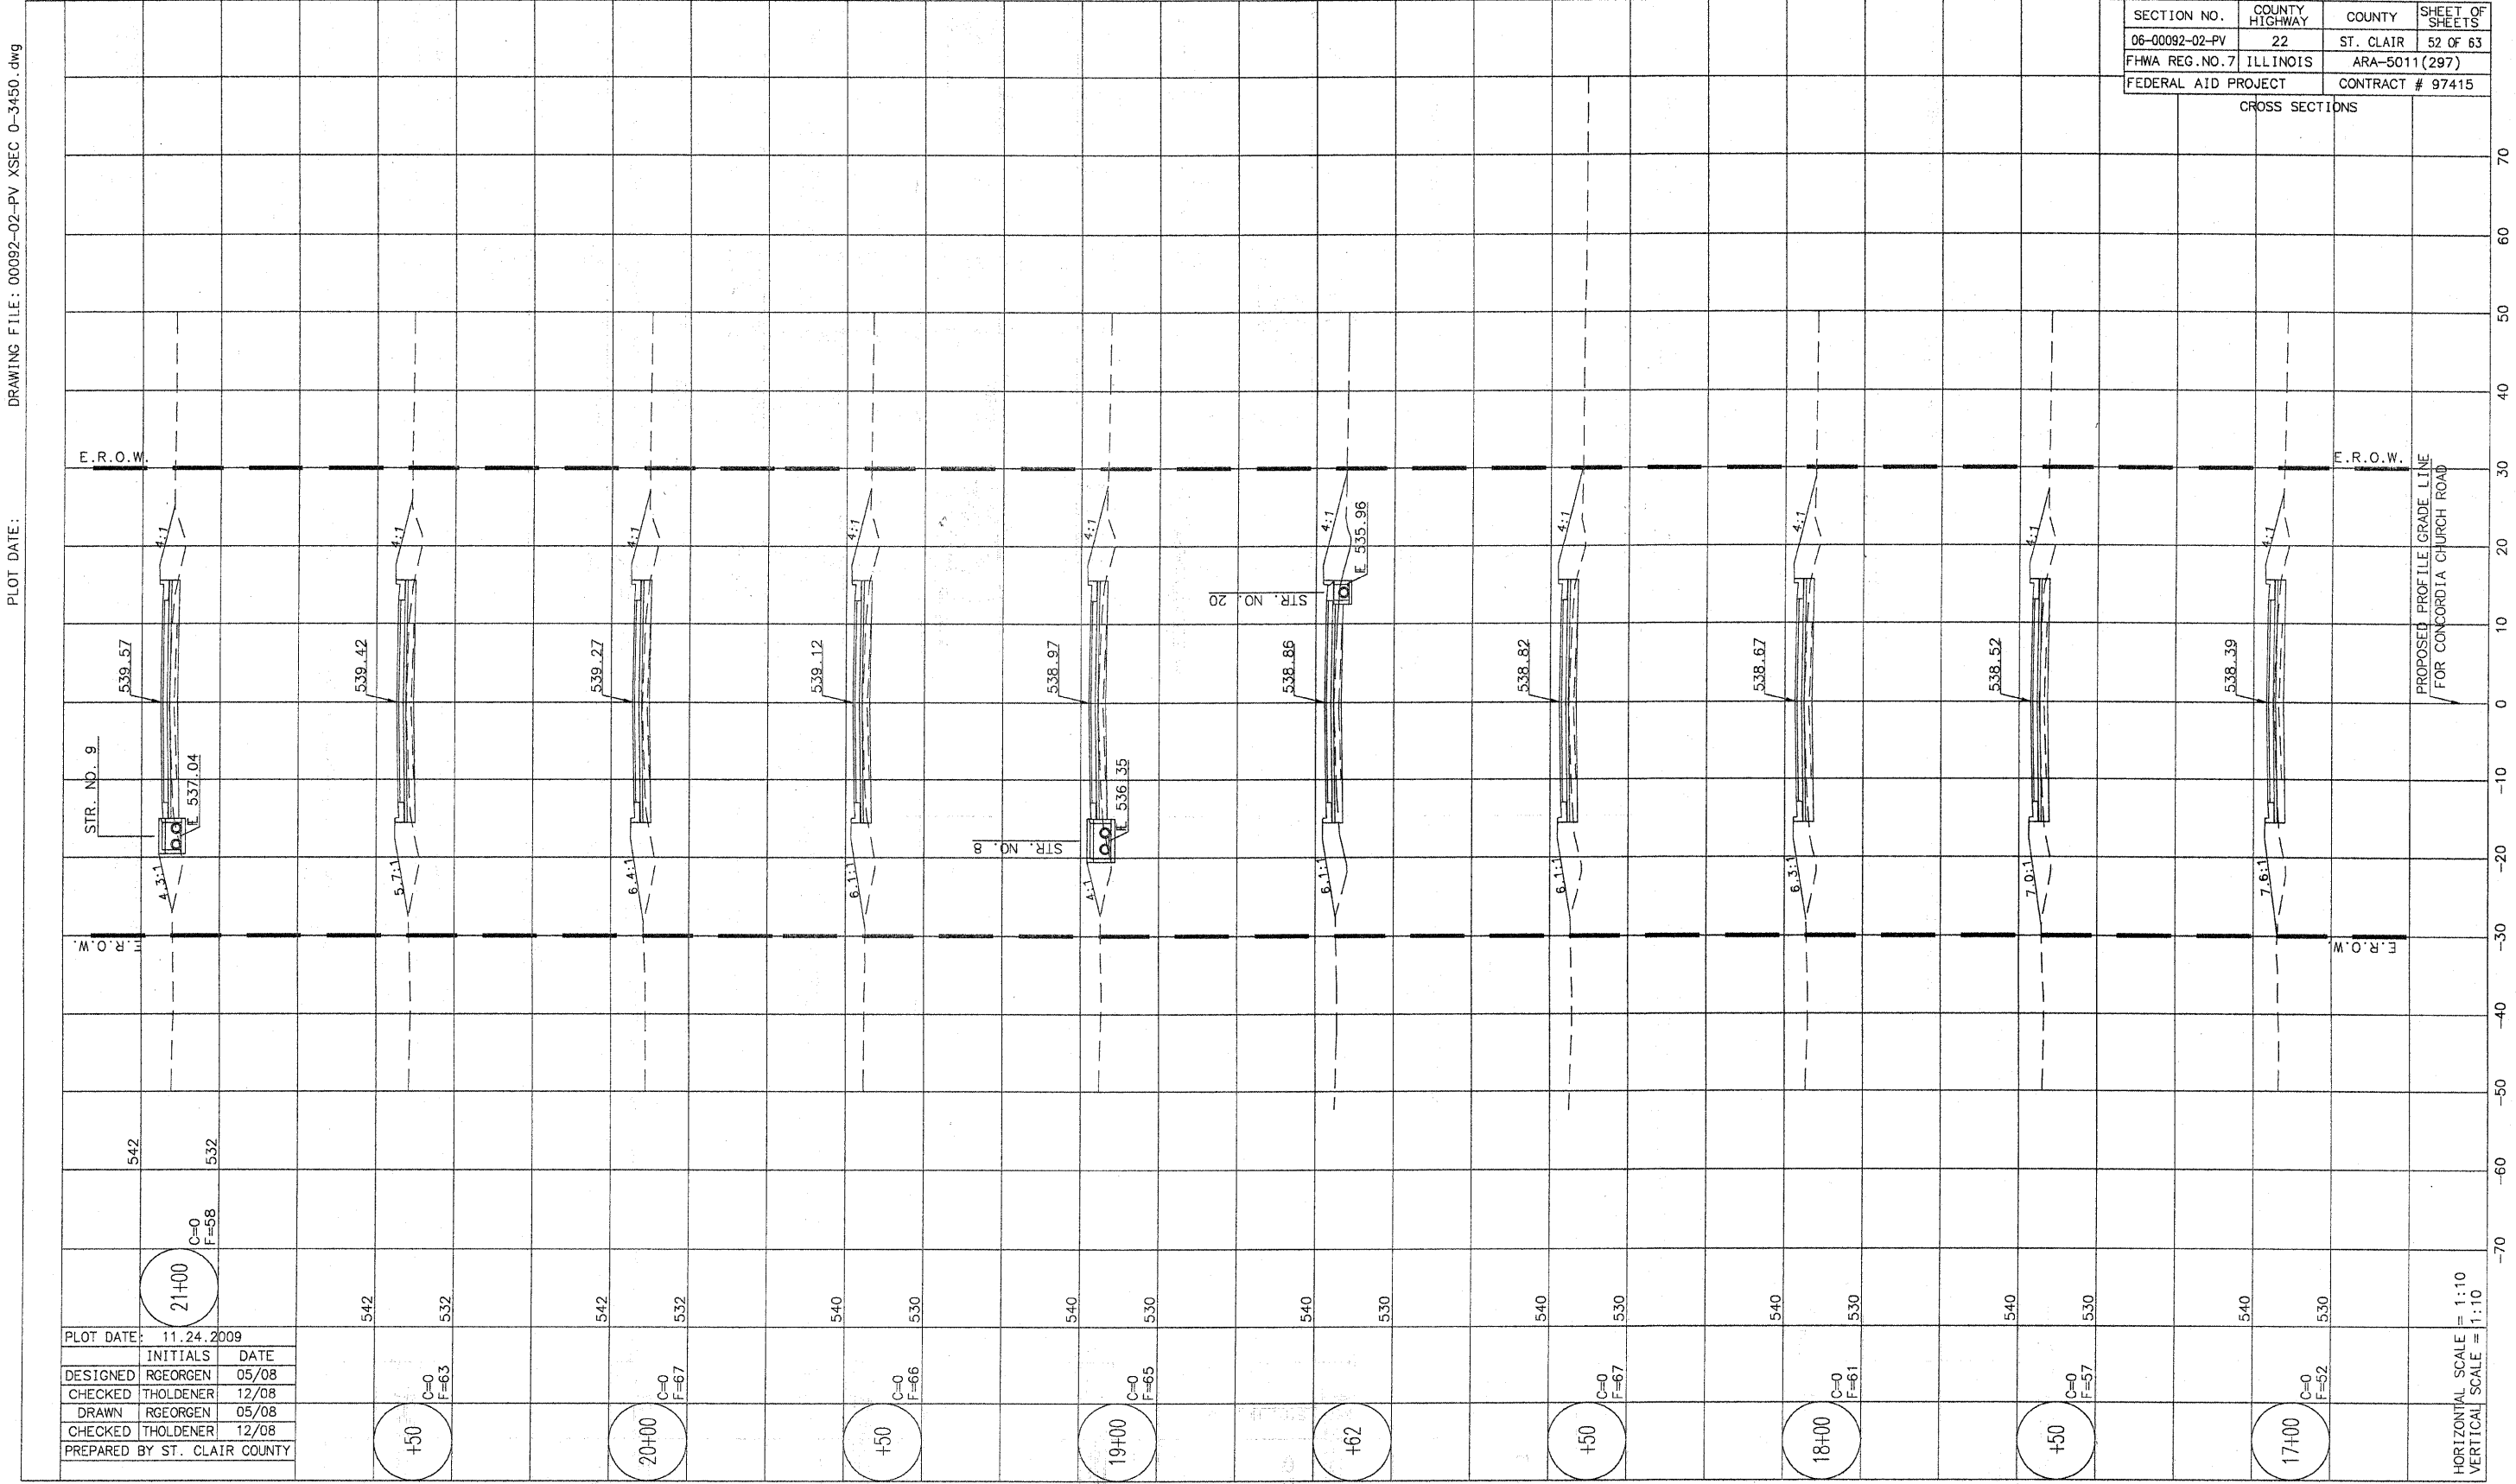

SECTION NO.	COUNTY HIGHWAY	COUNTY	SHEET OF SHEETS
06-00092-02-PV	22	ST. CLAIR	52 OF 63
FHWA REG. NO. 7	ILLINOIS	ARA-5011(297)	
FEDERAL AID PROJECT	CONTRACT # 97415		

CROSS SECTIONS

PLT DATE:	11.24.2009	
DESIGNED	RGEORGEN	05/08
CHECKED	THOLDENER	12/08
DRAWN	RGEORGEN	05/08
CHECKED	THOLDENER	12/08
PREPARED BY	ST. CLAIR COUNTY	

21+00
C=0
F=58

+50
C=0
F=63

20+00
C=0
F=67

+50
C=0
F=66

19+00
C=0
F=65

+62

+50
C=0
F=67

18+00
C=0
F=61

+50
C=0
F=57

17+00
C=0
F=52

HORIZONTAL SCALE = 1:10
VERTICAL SCALE = 1:10