


BROADWAY AVENUE EXISTING TYPICAL SECTION

STA. 8+55.71 TO STA. 23+70.00

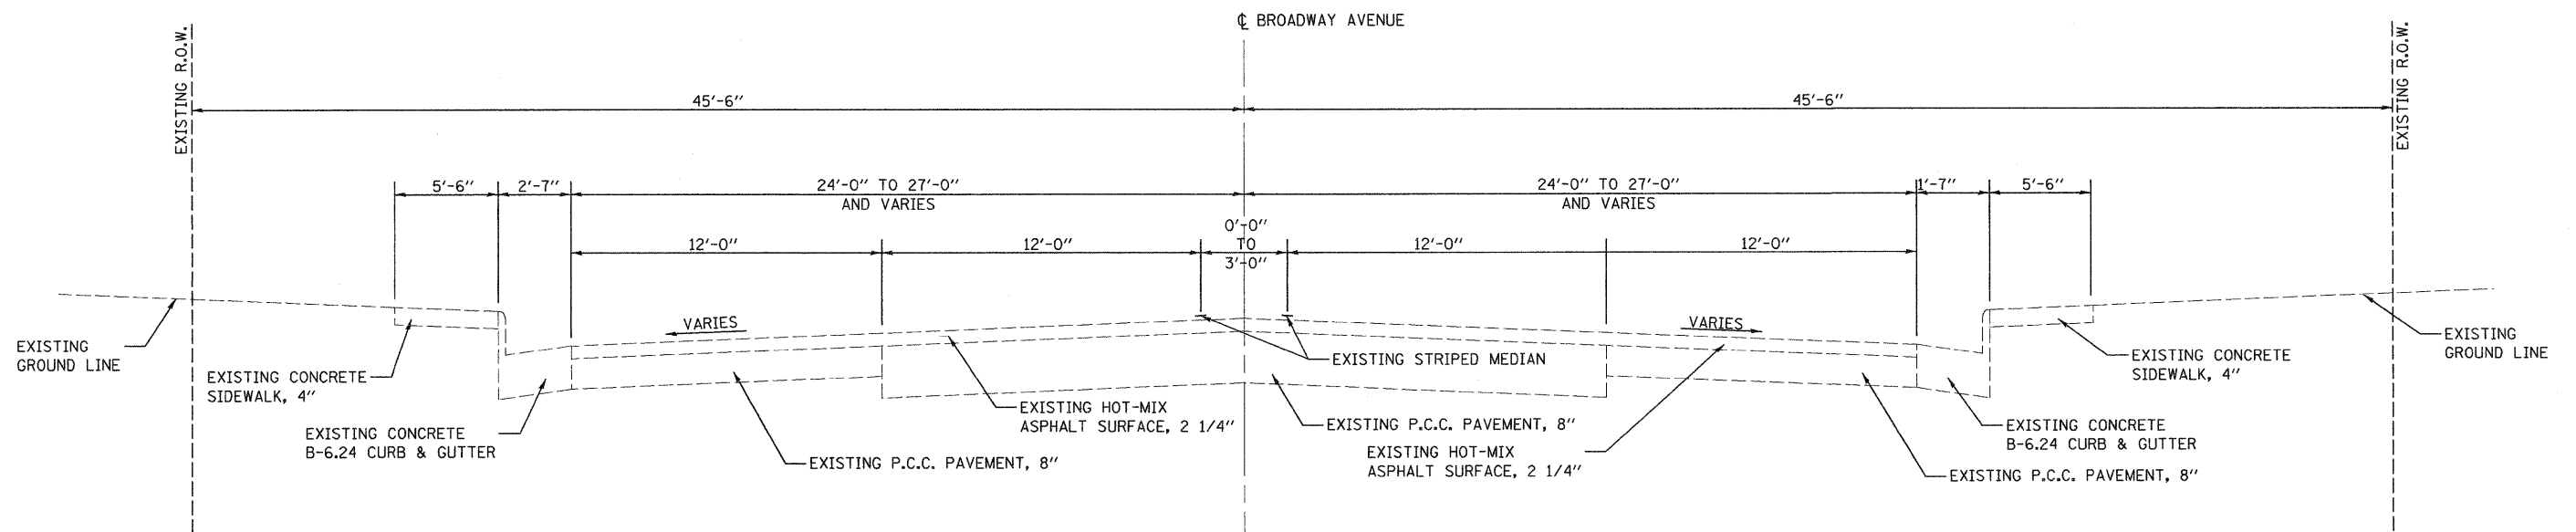

BROADWAY AVENUE EXISTING TYPICAL SECTION

STA. 23+70.00 TO STA. 26+94.62

FILE NAME =	USER NAME = jke	DESIGNED - BFK	REVISED -	CITY OF VENICE BROADWAY AVENUE	EXISTING TYPICAL SECTIONS	F.A.J. RTE.	SECTION	COUNTY	TOTAL SHEETS	SHEET NO.	
\$FILEL\$		DRAWN - DAN	REVISED -			9097	09-00048-00-RS	MADISON	24	4	
	PLOT SCALE = \$SCALE\$	CHECKED - BFK	REVISED -			CONTRACT NO. 97417					
	PLOT DATE = 12/3/2009	DATE - 9/29/09	REVISED -			FED. ROAD DIST. NO. ILLINOIS FED. AID PROJECT					
					SCALE: N.T.S.	SHEET NO. 1 OF 1 SHEETS					