


BROADWAY AVENUE EXISTING TYPICAL SECTION

STA. 26+94.62 TO STA. 37+82.34

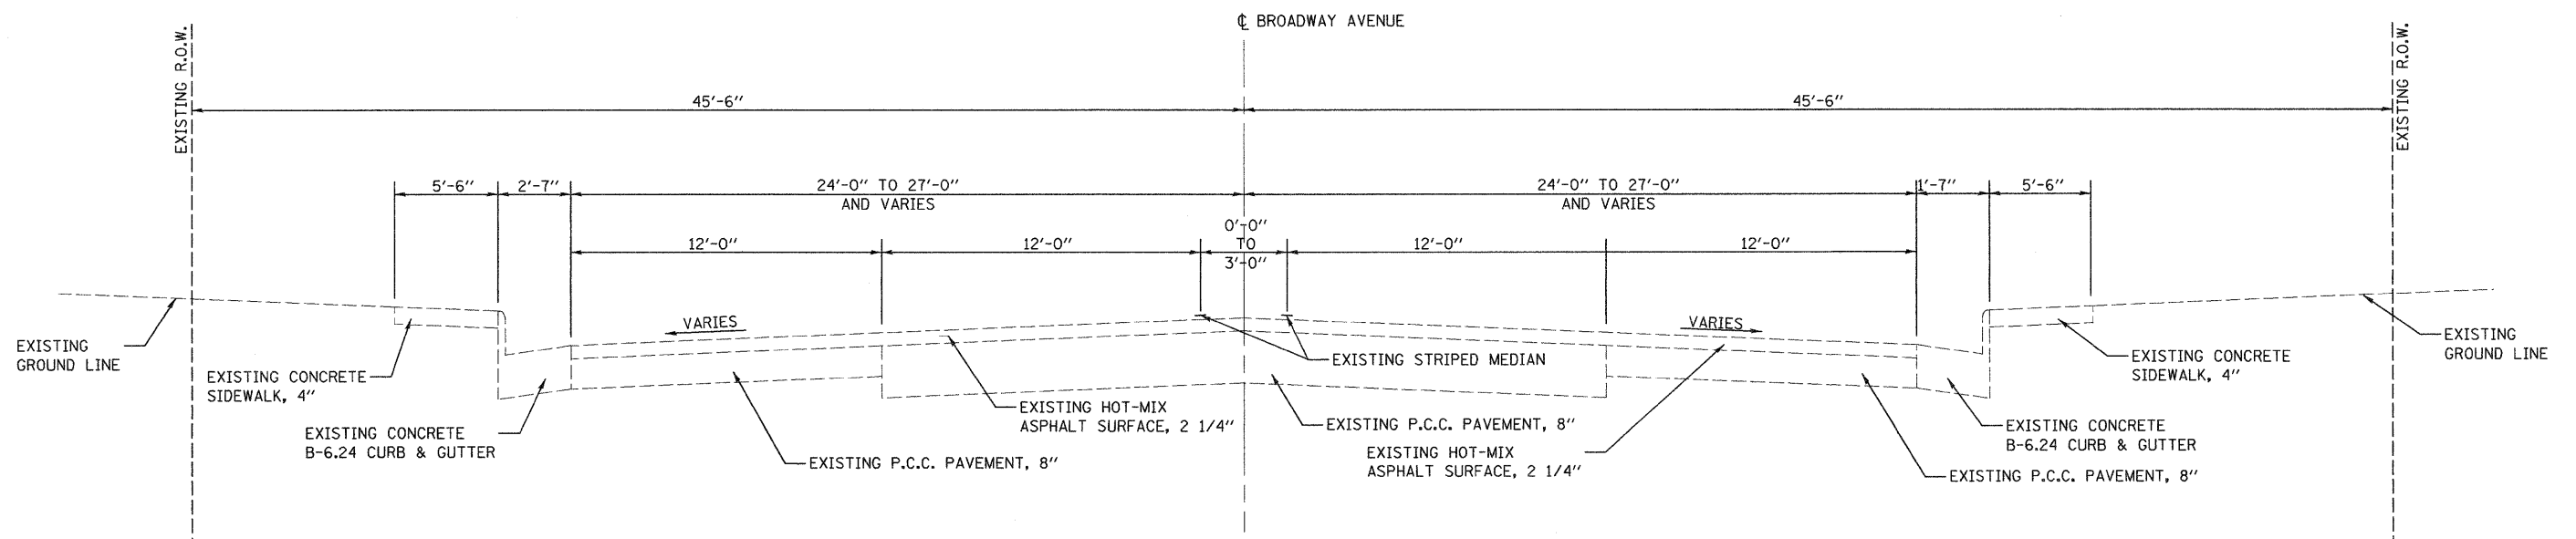

BROADWAY AVENUE EXISTING TYPICAL SECTION

STA. 37+82.34 TO STA. 39+52.16

FILE NAME = #FILEL\$	USER NAME = ike	DESIGNED - BFK	REVISED -	CITY OF VENICE BROADWAY AVENUE	EXISTING TYPICAL SECTIONS		F.A.J. RTE. 9097	SECTION 09-00048-00-RS	COUNTY MADISON	TOTAL SHEETS 24	SHEET NO. 5
	PLOT SCALE = #SCALE#	CHECKED - BFK	REVISED -				CONTRACT NO. 97417				
	PLOT DATE = 12/3/2009	DATE - 9/29/09	REVISED -				FED. ROAD DIST. NO.	ILLINOIS FED. AID PROJECT			
	SCALE: N.T.S.		SHEET NO. 1 OF 1 SHEETS								