




NOTE: THESE STAGING DETAILS ARE A GENERAL SUGGESTION FOR CONSTRUCTION ACTIVITIES ALONG THE ENTIRE LENGTH OF THE PROJECT. THEREFORE ONLY A PORTION OF THE PLAN IS SHOWN HEREIN.

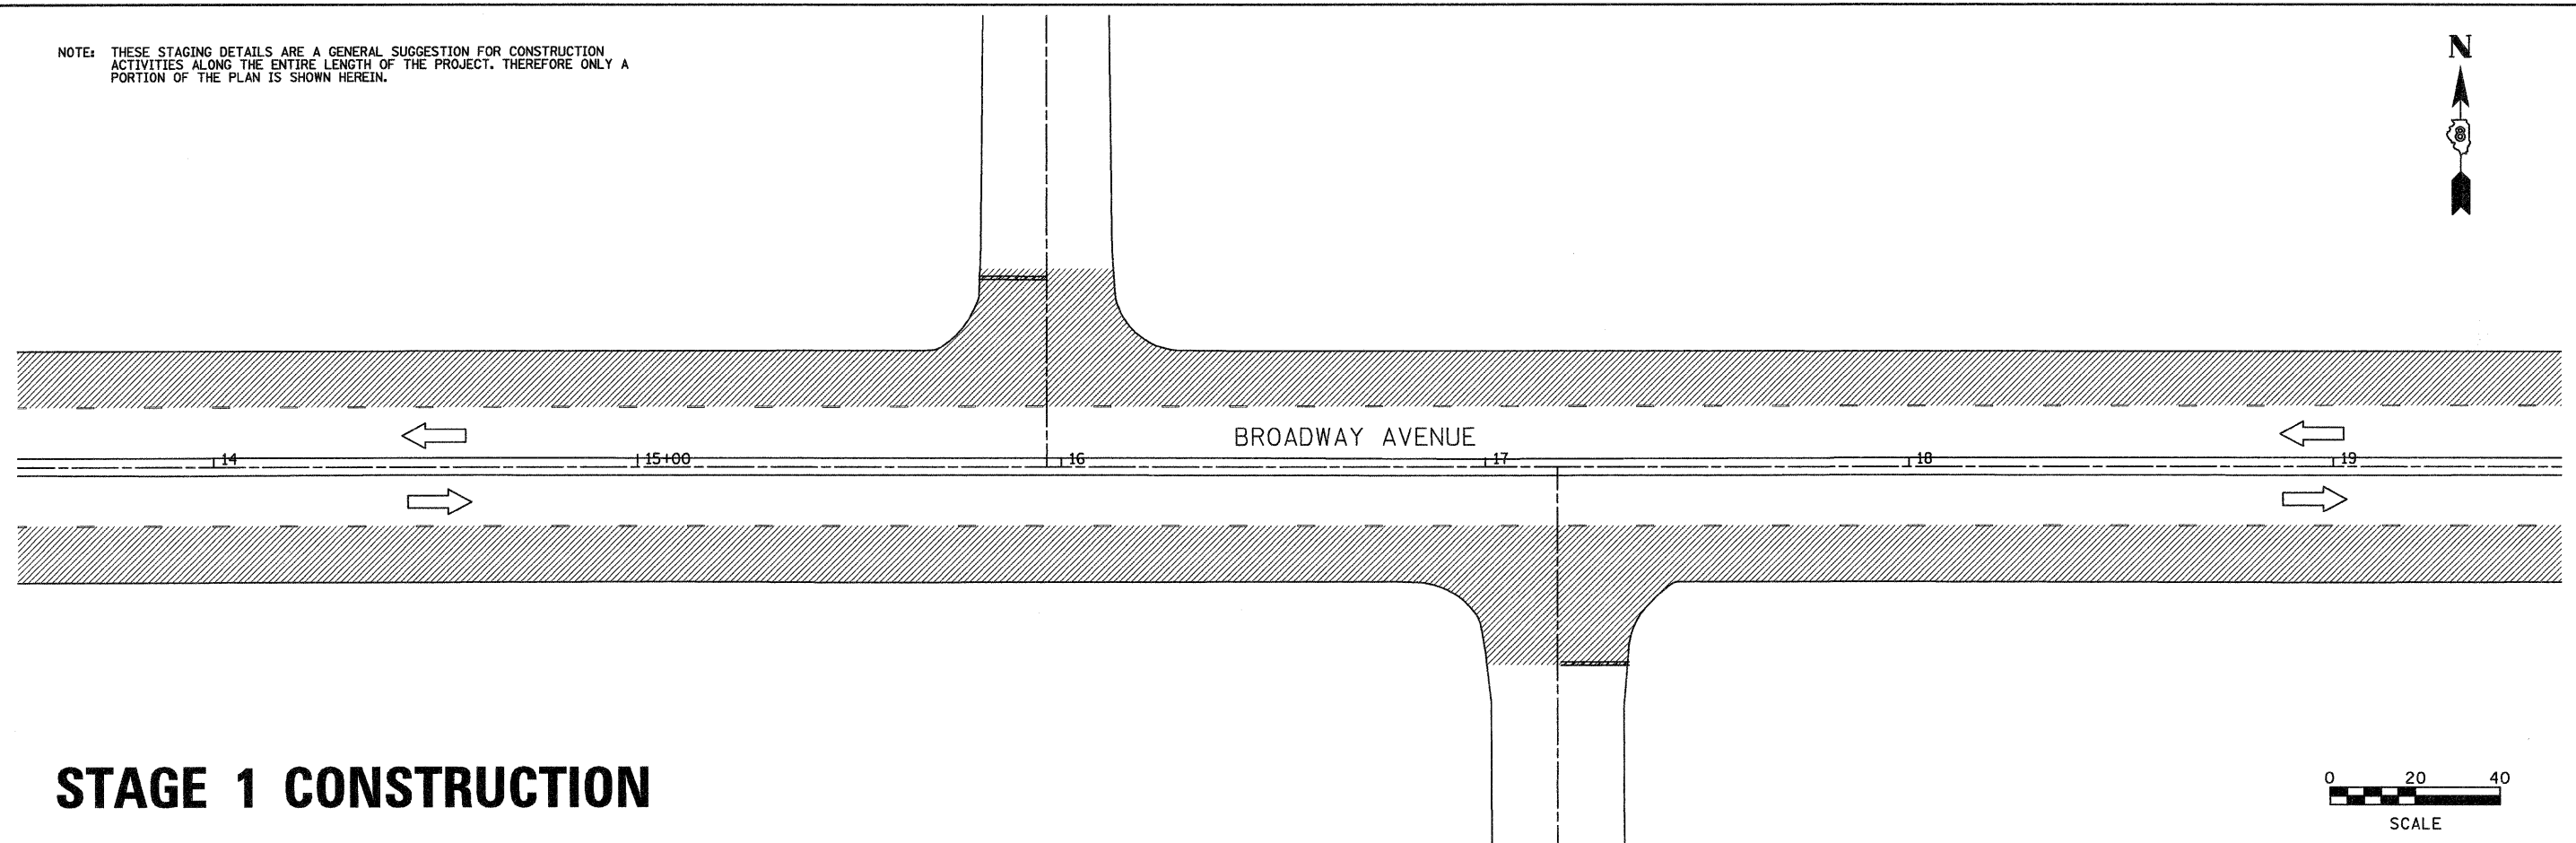


STAGE 1 CONSTRUCTION

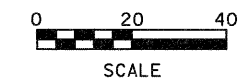

NOTE: THESE STAGING DETAILS ARE A GENERAL SUGGESTION FOR CONSTRUCTION ACTIVITIES ALONG THE ENTIRE LENGTH OF THE PROJECT. THEREFORE ONLY A PORTION OF THE PLAN IS SHOWN HEREIN.

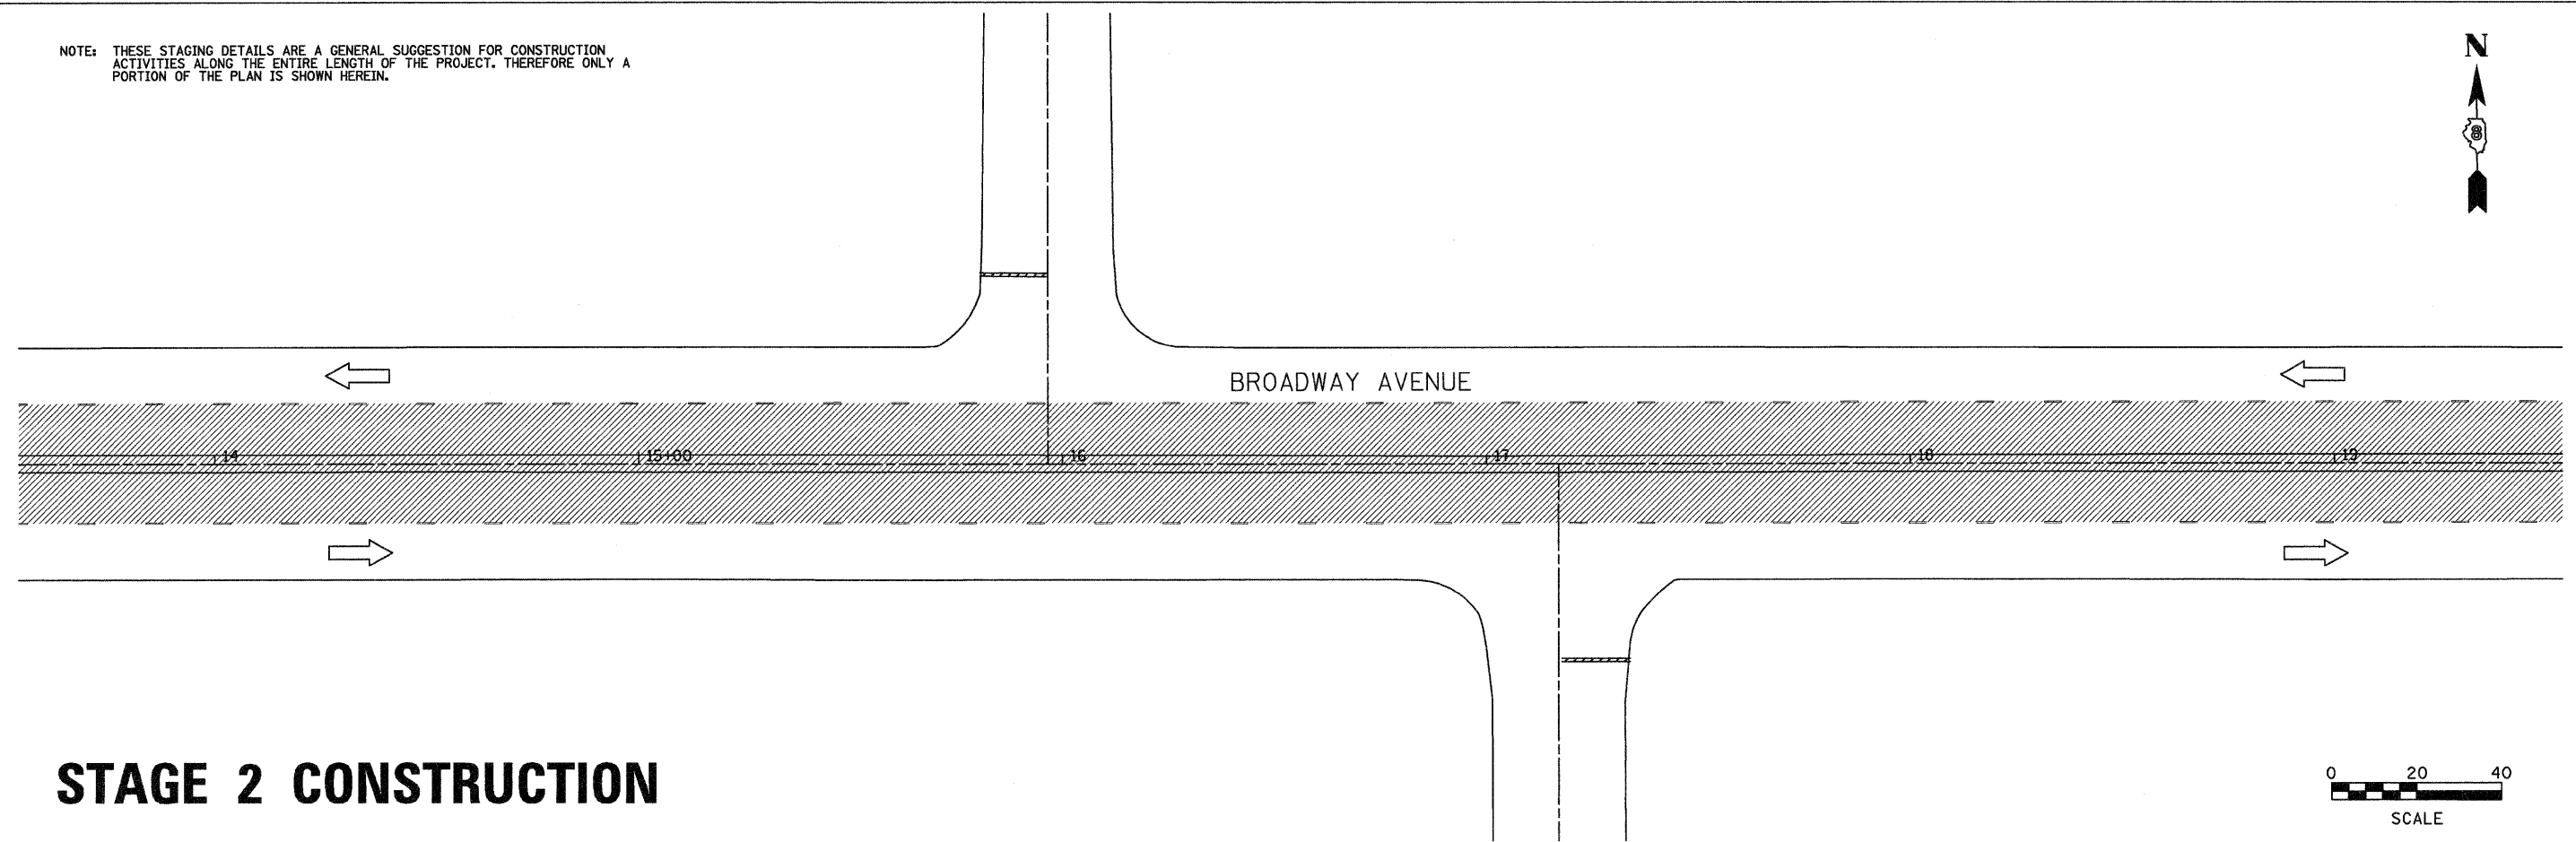

STAGE 2 CONSTRUCTION

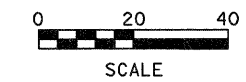

FILE NAME =	USER NAME = jke	DESIGNED - BFK	REVISED -	CITY OF VENICE BROADWAY AVENUE	STAGE CONSTRUCTION			F.A.U. RTE. 9097	SECTION 09-00048-00-RS	COUNTY MADISON	TOTAL SHEETS 24	SHEET NO. 21
#FILEL*	PLOT SCALE = #SCALE*	DRAWN - DAN	REVISED -		SCALE: 1"=20'	SHEET NO. 1 OF 1 SHEETS	STA.	TO STA.	CONTRACT NO. 97417			
	PLOT DATE = 12/3/2009	CHECKED - BFK	REVISED -									
		DATE - 4/22/09	REVISED -									