


FINAL SURVEY	SURVEYED	BY	DATE
NO.	PLOTTED		
	TEMPLATE		
	AREAS CHECKED		

ORIGINAL SURVEY	SURVEYED	BY	DATE
NO.	PLOTTED		
	TEMPLATE		
	AREAS CHECKED		

420

420

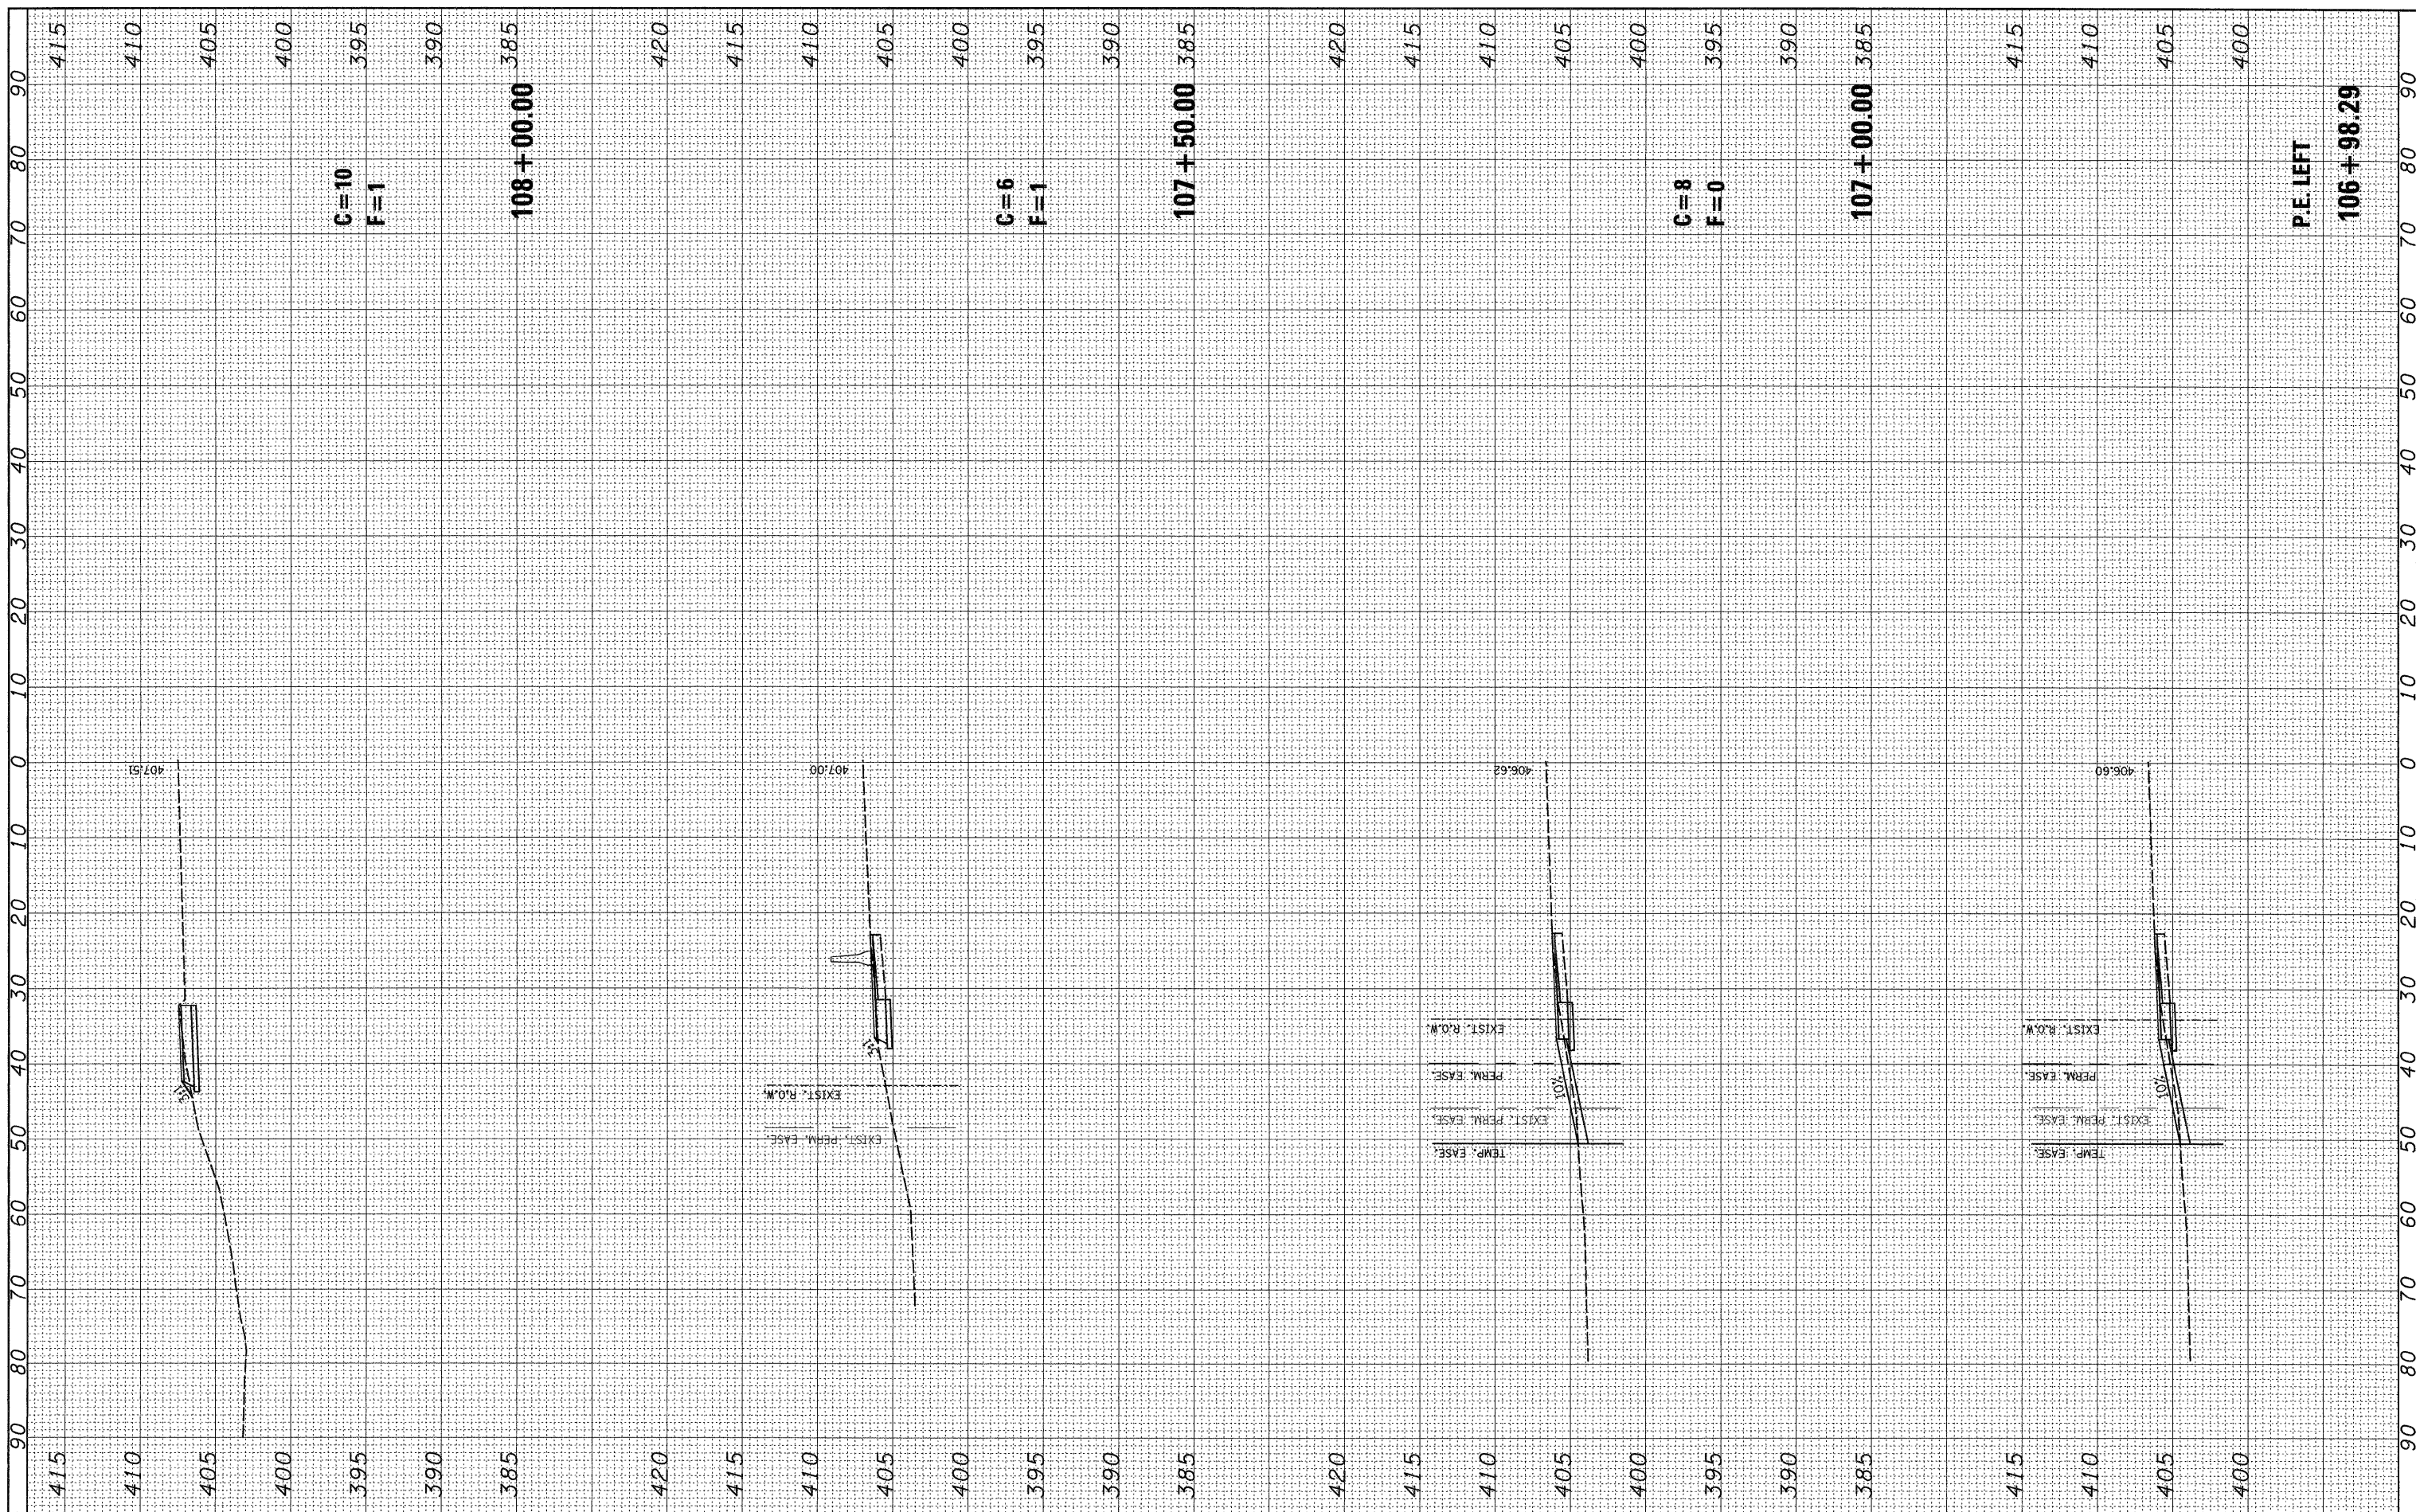

FILE NAME = ss_Ohio PLOT

USER NAME = Jeremy
 PLOT SCALE = #SCALE#
 PLOT DATE = 12/18/2009

DESIGNED - BFK
 DRAWN - BFK
 CHECKED - BFK
 DATE -

REVISED -
 REVISED -
 REVISED -
 REVISED -

**STATE OF ILLINOIS
 DEPARTMENT OF TRANSPORTATION**

OHIO AVENUE PEDESTRIAN WALKWAY

SCALE: SHEET NO. OF SHEETS STA. 106+98.29 TO STA. 108+00.00

F.A. RTE.	SECTION	COUNTY	TOTAL SHEETS	SHEET NO.
	09-00049-01 SW	ST. CLAIR	26	25
CONTRACT NO. 97420				
ILLINOIS FED. AID PROJECT				

P.E. LEFT

106+98.29