


FINAL SURVEY NO.	SURVEYED	BY	DATE
	PLOTTED		
	TEMPLATE		
	AREAS CHECKED		

ORIGINAL SURVEY NO.	SURVEYED	BY	DATE
	PLOTTED		
	TEMPLATE		
	AREAS CHECKED		

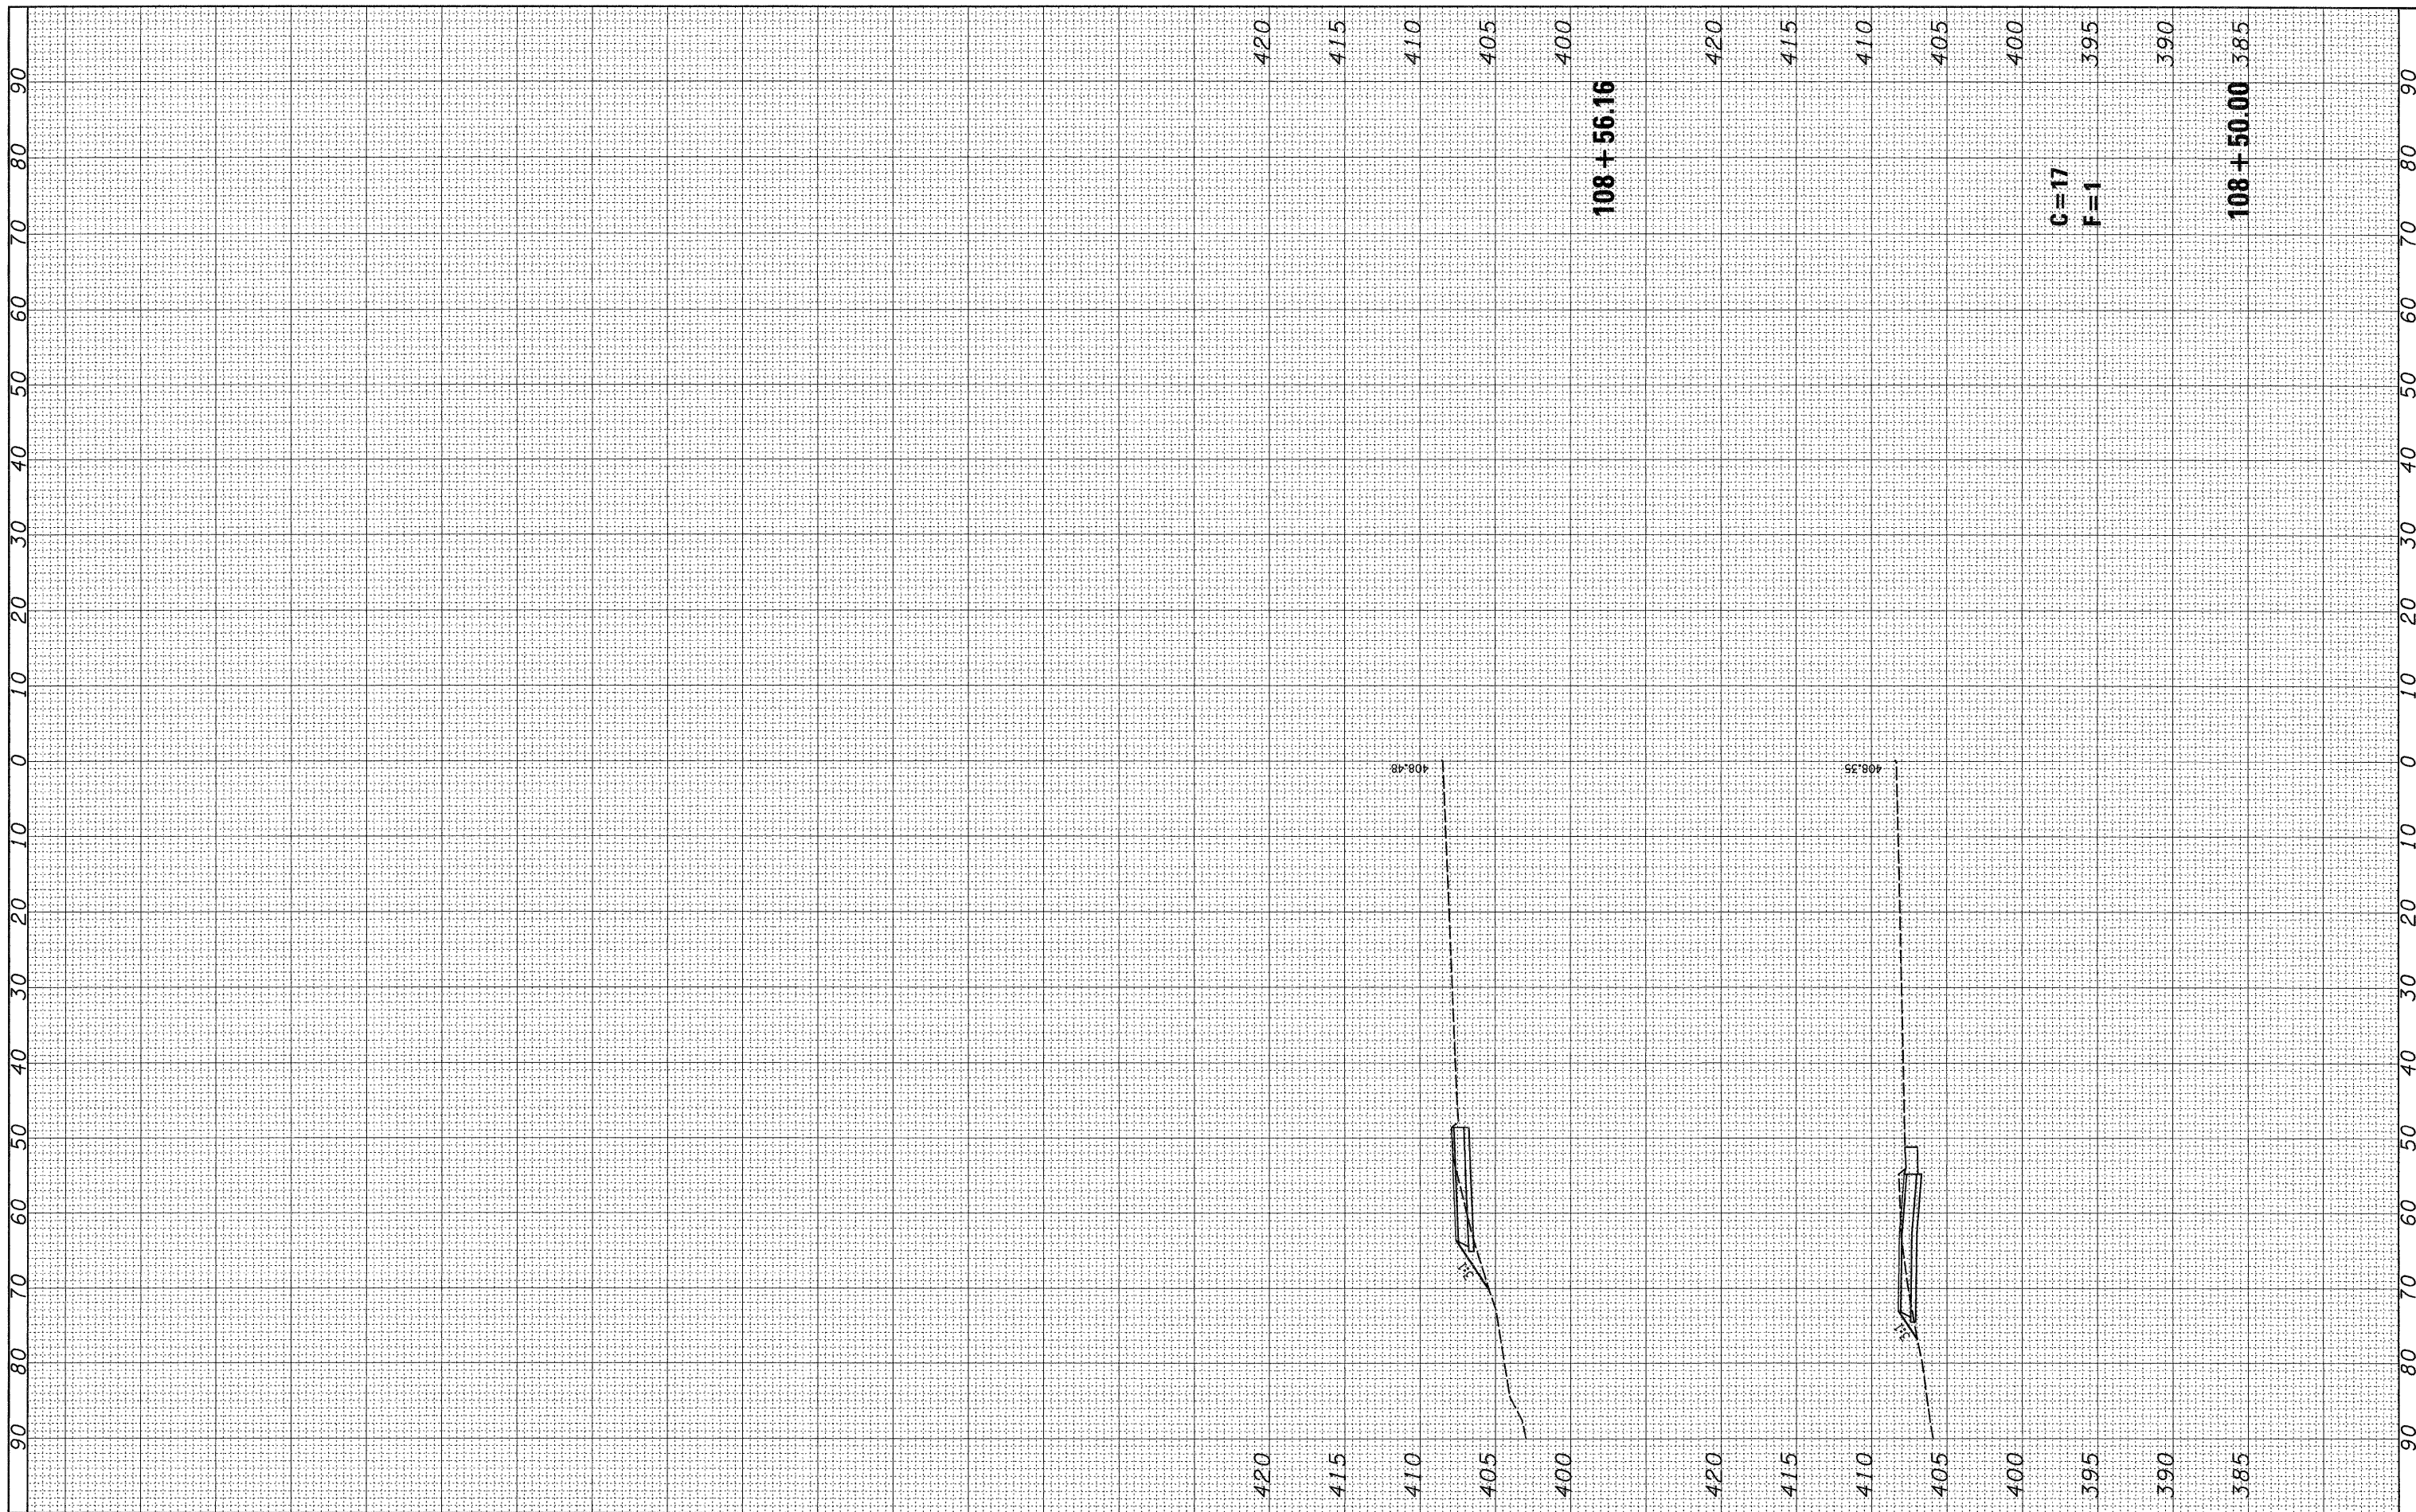

FILE NAME = ss_0110 PLOT

USER NAME = jeremy

DESIGNED - BFK
 DRAWN - BFK
 CHECKED - BFK
 DATE -

REVISED -
 REVISED -
 REVISED -
 REVISED -

**STATE OF ILLINOIS
 DEPARTMENT OF TRANSPORTATION**

OHIO AVENUE PEDESTRIAN WALKWAY

SCALE: SHEET NO. OF SHEETS STA. 108+50.00 TO STA. 108+56.16

F.A. RTE.	SECTION	COUNTY	TOTAL SHEETS	SHEET NO.
	09-00049-01 SW	ST. CLAIR	26	26
CONTRACT NO. 97420				
ILLINOIS FED. AID PROJECT				