


V:\Shared\Clients\40039-Mt. Vernon\40039-300 Davidson Avenue North\Grading\Sheet FILES\CROSS SECTIONS.dwg, XSEC 9, 12/16/2009 4:13:21 PM

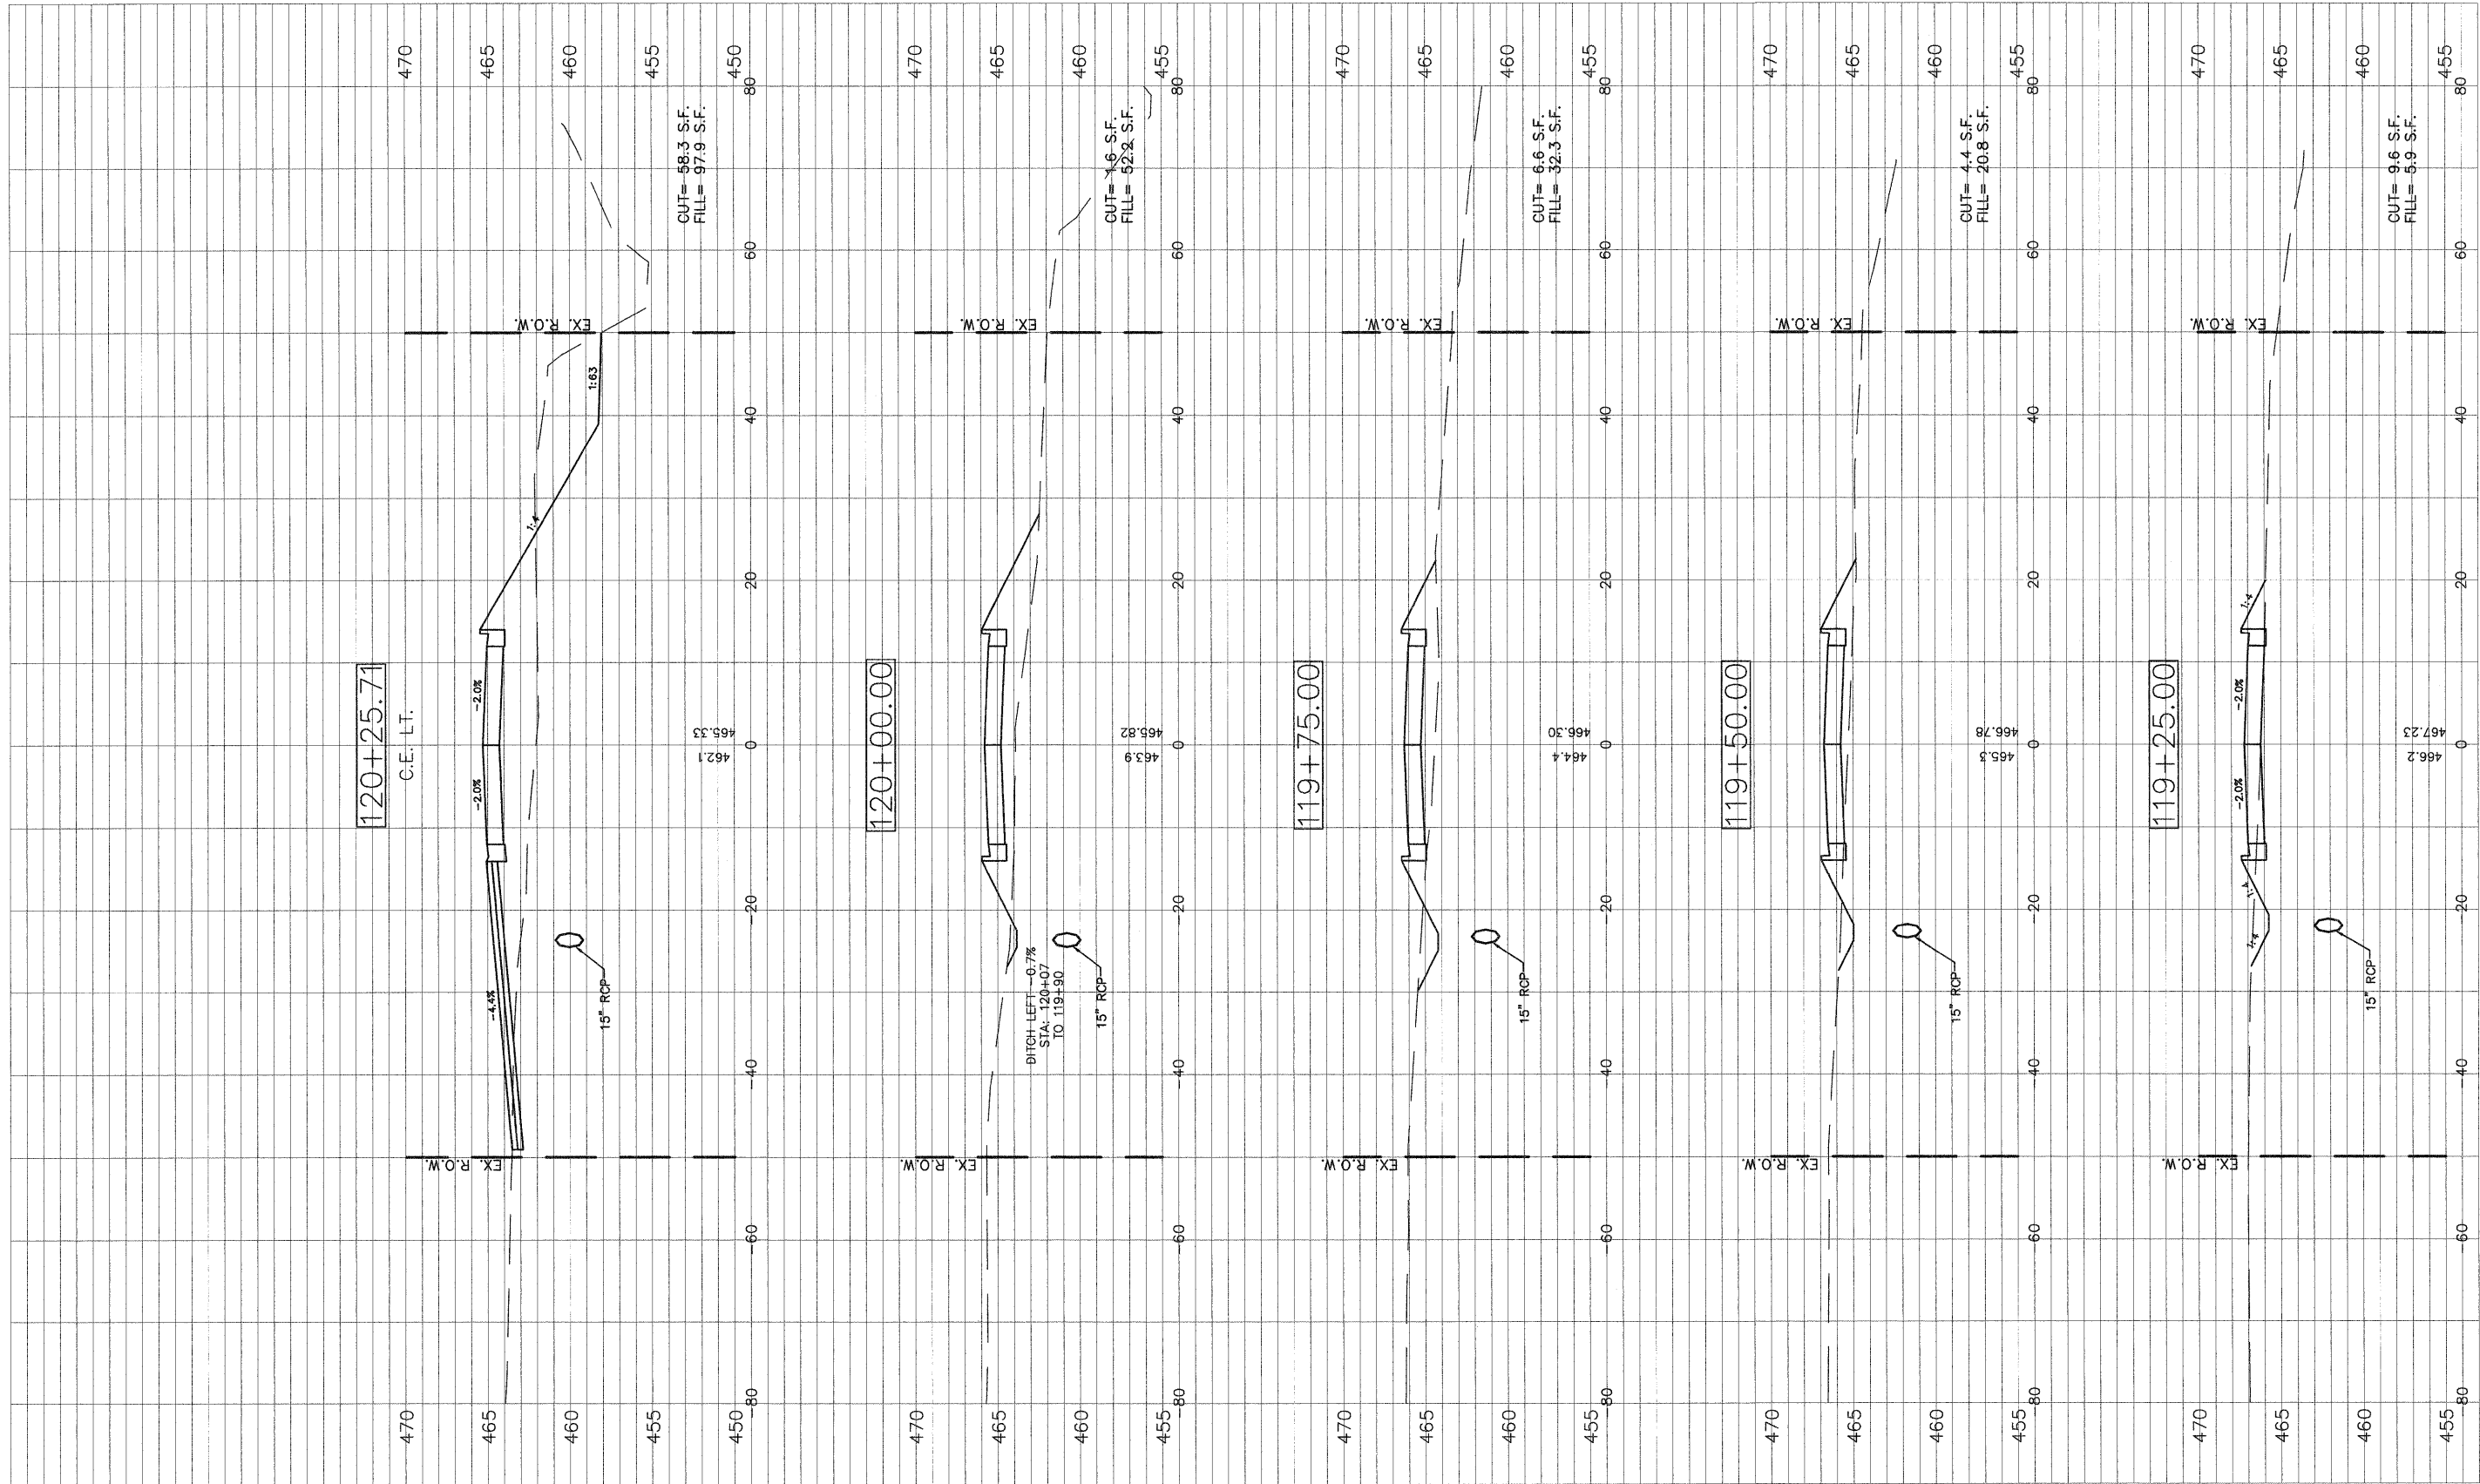

FILE NAME = 40039-300

USER NAME = Meyer, Tim	DESIGNED - MSF	REVISED -
DRAWN - CSH	CHECKED - DLK	REVISED -
PLOT SCALE = 1:1	DATE - 12/09/09	REVISED -

STATE OF ILLINOIS
DEPARTMENT OF TRANSPORTATION

ROADWAY CROSS SECTIONS

SCALE: 1:10 SHEET NO.1 OF 30 SHEETS STA. 119+25 TO STA. 120+27

F.A.U. RTE.	SECTION	COUNTY	TOTAL SHEETS	SHEET NO.
8749	09-00130-00-RP	JEFFERSON	30	27
CONTRACT NO. 99411				