


PLAN DETAIL
 STRUCTURE NO. 050-0212 (SB)
 STRUCTURE NO. 050-0213 (NB)


LEGEND

- APPROACH SLAB REMOVAL**
- BRIDGE APPROACH SHOULDER REMOVAL**
- PCC SHOULDER REMOVAL**


- NOTES:**
1. DETAILS SHOWN ARE FOR THE SOUTH ABUTMENT, NORTHBOUND STRUCTURE.
 2. SOUTHBOUND STRUCTURE, DETAILS SHALL BE SIMILAR FROM WHAT IS SHOW.
 3. EXISTING SHOULDER INLET BOXES AND GRATES (WHEN PRESENT) SHALL REMAIN IN PLACE AND BE INCORPORATED INTO THE NEW CONSTRUCTION.

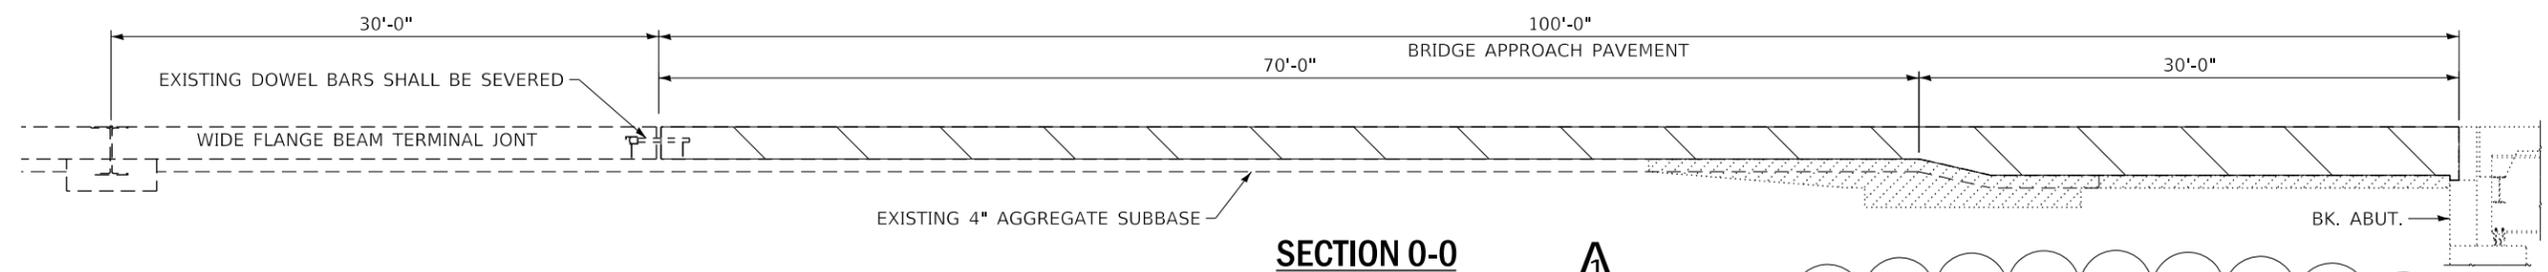

SECTION 0-0

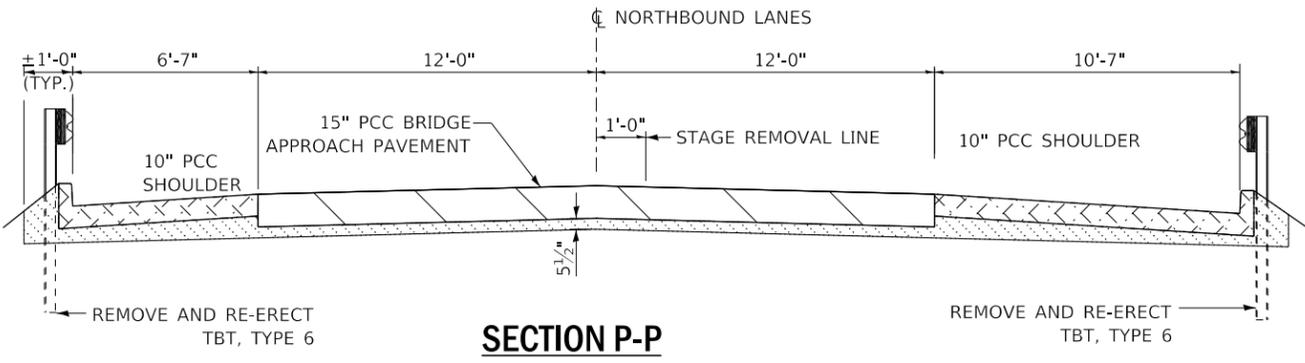

SECTION P-P

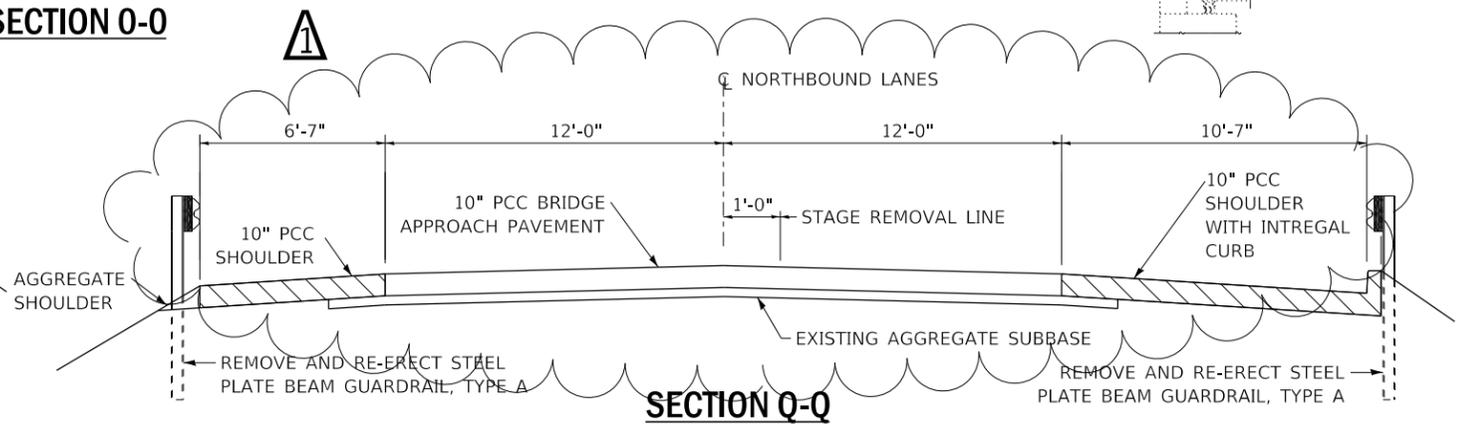

SECTION Q-Q

MODEL: Default
 FILE: \\nas0101\pub\baronon.dwg
 PROJECT: \\nas0101\pub\baronon.dwg
 PLOT DATE: 2/9/2021

USER NAME = woodshankr	DESIGNED - RW	REVISED - RW 2/9/2021
PLOT SCALE = 100.0000' / in.	DRAWN - RW	REVISED -
PLOT DATE = 2/9/2021	CHECKED - EM	REVISED -
	DATE - 8/5/2020	REVISED -

**STATE OF ILLINOIS
 DEPARTMENT OF TRANSPORTATION**

APPROACH SLAB REMOVAL DETAILS - SOUTH APPROACH
STRUCTURE NO. 050-0212 (SB) & STRUCTURE NO. 050-0213 (NB)

F.A.I. RTE. 39	SECTION (50-1VB & 50-1B)BRR	COUNTY LASALLE	TOTAL SHEETS 30	SHEET NO. 23
CONTRACT NO. 66L17				
ILLINOIS FED. AID PROJECT				