


DATE _____
 BY _____
 ORIGINAL SURVEY _____
 SURVEYED _____
 PLOTTED _____
 TEMPLATE _____
 AREAS _____
 CHECKED _____

DATE _____
 BY _____
 ORIGINAL SURVEY _____
 SURVEYED _____
 PLOTTED _____
 TEMPLATE _____
 AREAS _____
 CHECKED _____

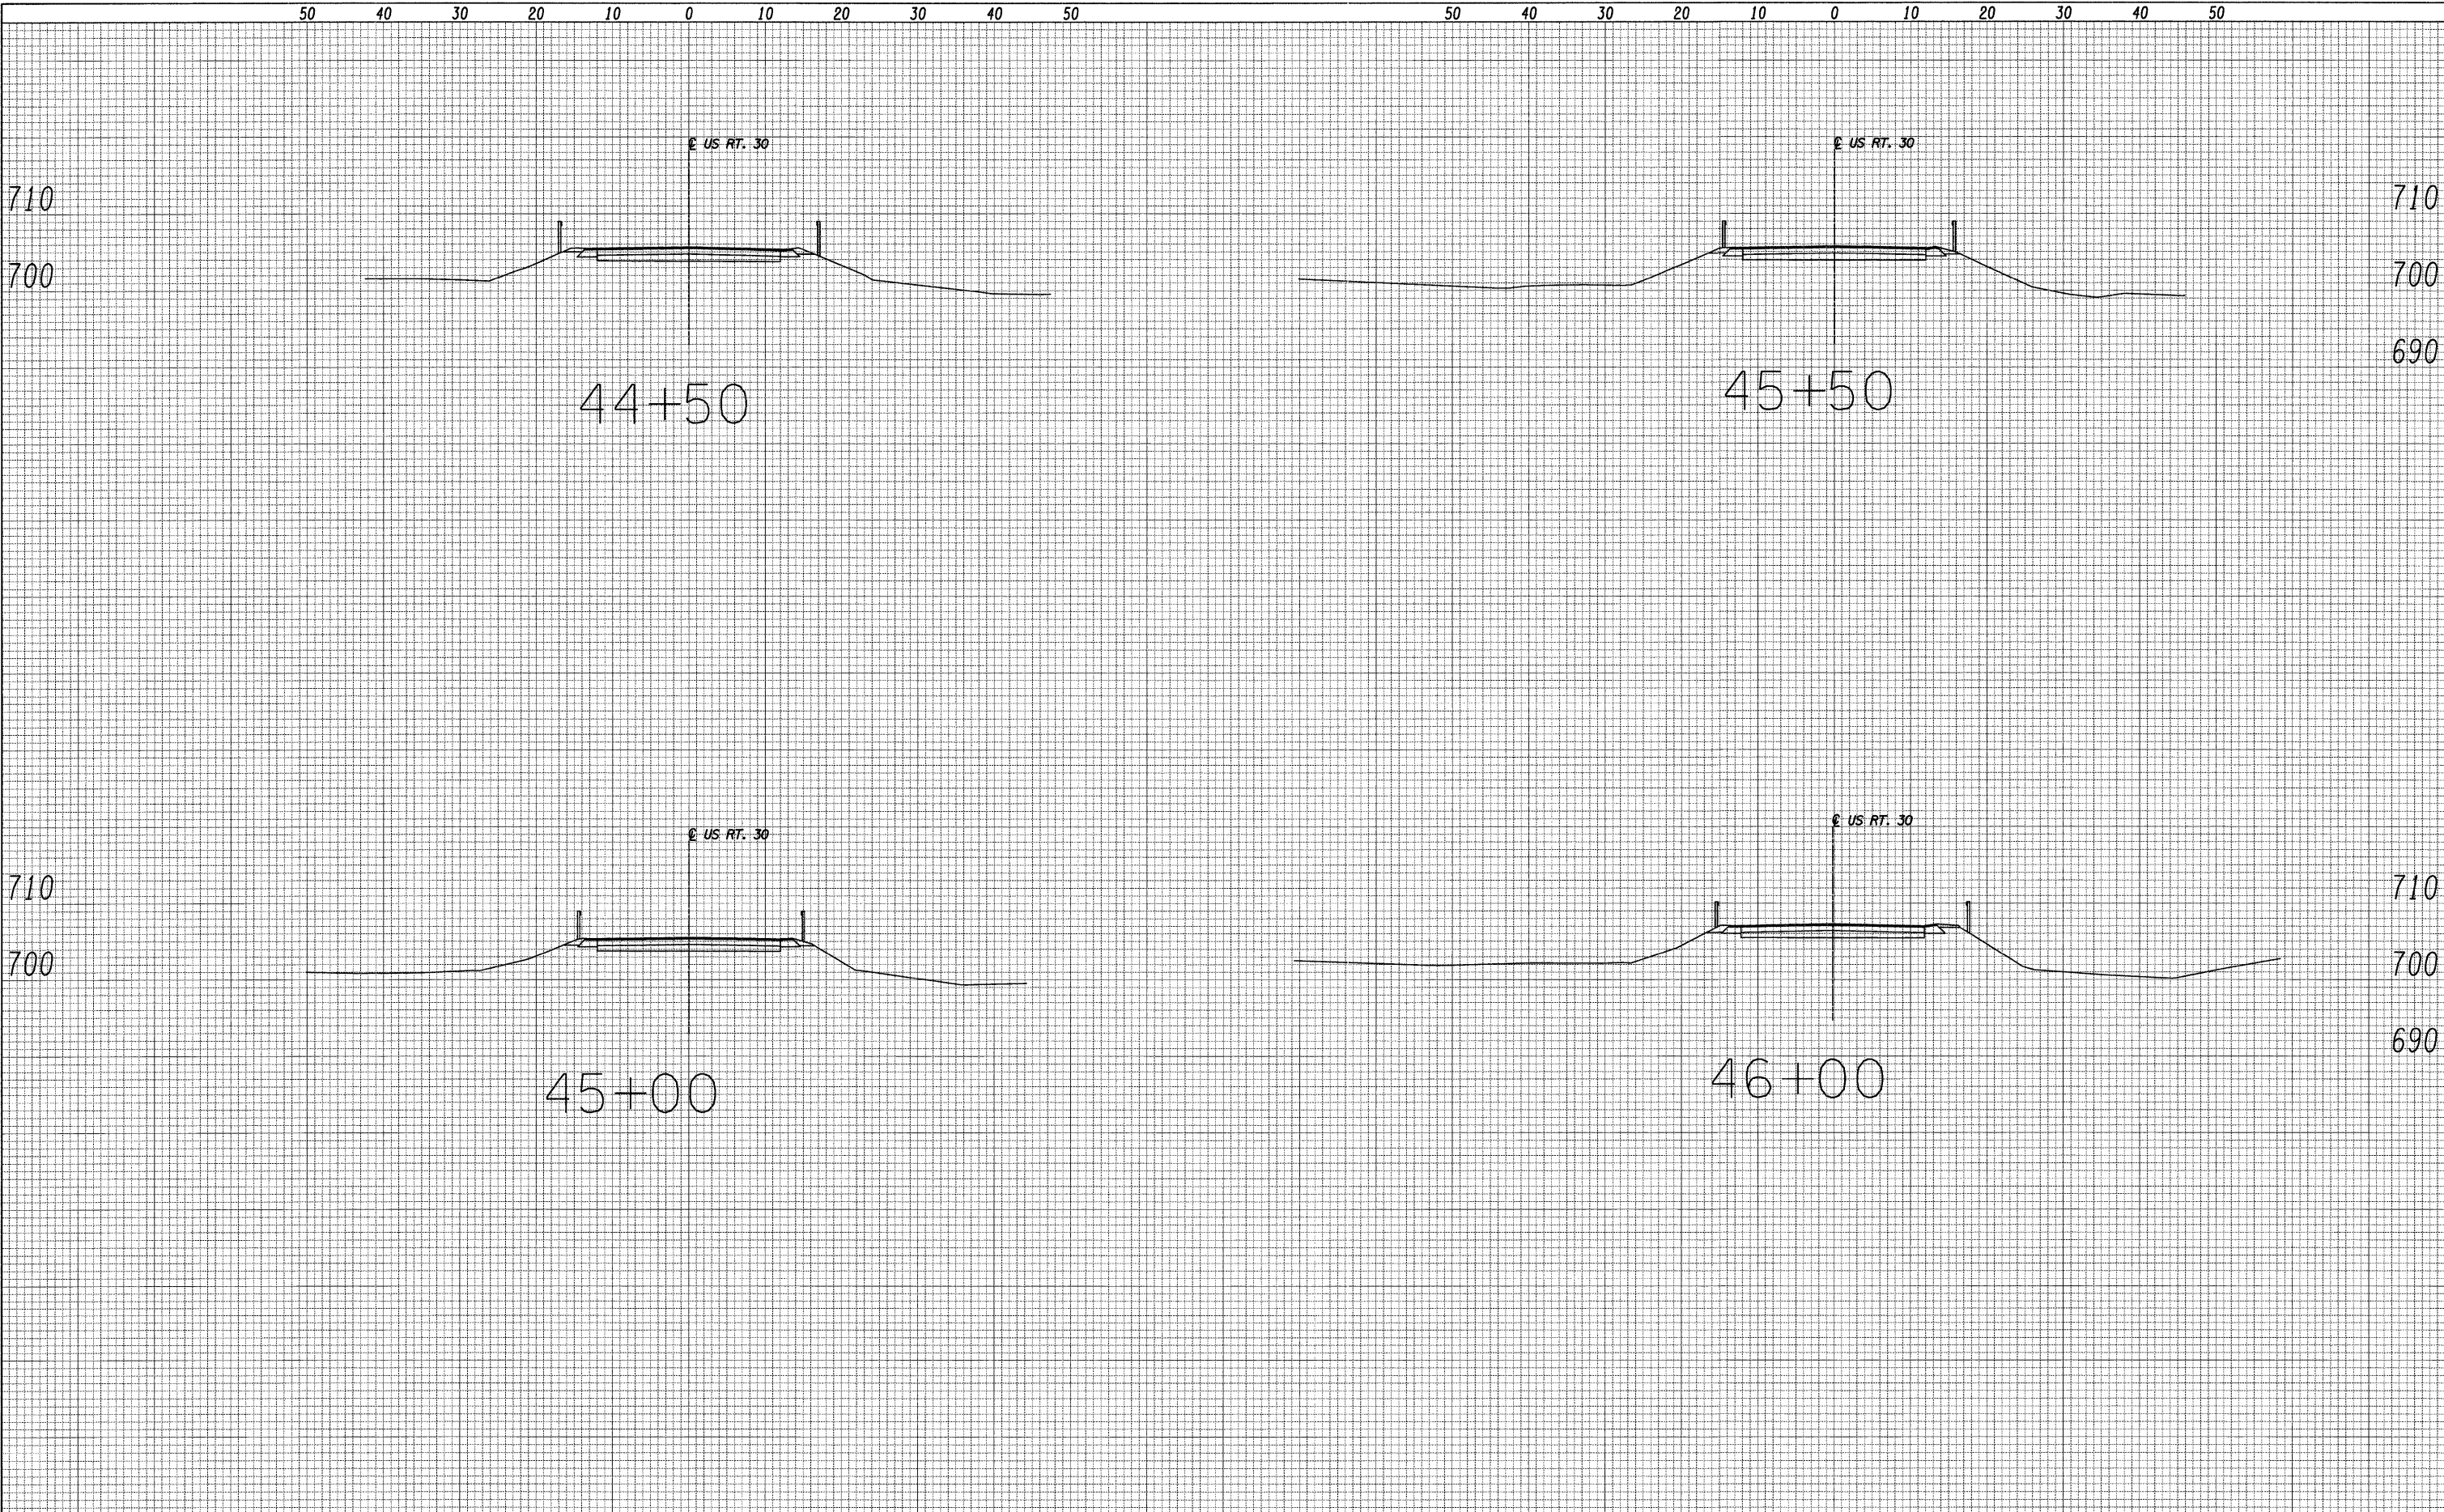

 1560 WALL ST. SUITE 222 NAPERVILLE, ILLINOIS 60563 PH: (630) 577-9100	DESIGNED - ST	REVISED -	STATE OF ILLINOIS DEPARTMENT OF TRANSPORTATION	CROSS SECTIONS US RT. 30		F.A.P. RTE. 349	SECTION 16RS-6	COUNTY WILL	TOTAL SHEETS 30	SHEET NO. 17	S-5	
	DRAWN - ST	REVISED -		SCALE: _____ SHEET NO. _____ OF _____ SHEETS STA. 44+50 TO STA. 46+00		FED. ROAD DIST. NO. _____ ILLINOIS FED. AID PROJECT		CONTRACT NO. 60A98				
CHECKED - WHE	REVISED -											
DATE - 01/19/2009	REVISED -											