

F.A. RTE.	SECTION	COUNTY	TOTAL SHEETS	SHEET NO.
347	2008-066 TS	DUPAGE	18	01
FED. ROAD DIST. NO.		ILLINOIS	CONTRACT NO. 60F54	
D-91-126-09				


INDEX OF SHEET

SHEET NO	DESCRIPTION
1	TITLE SHEET
2	SUMMARY OF QUANTITIES
3 - 6	STANDARD TRAFFIC SIGNAL DESIGN DETAILS (4-SHEETS)
7	TRAFFIC SIGNAL MODIFICATION PLAN ILLINOIS ROUTE 38 AT FINLEY ROAD
8	CABLE PLAN MODIFICATION, PHASE DESIGNATION DIAGRAM, AND SCHEDULE OF QUANTITIES ILL. RTE. 38 AT FINLEY RD.
9	TRAFFIC SIGNAL MODIFICATION PLAN ILLINOIS ROUTE 38 AT MAIN ROAD
10	CABLE PLAN MODIFICATION, PHASE DESIGNATION DIAGRAM, AND SCHEDULE OF QUANTITIES ILL. RTE. 38 AT MAIN RD.
11	TRAFFIC SIGNAL MODIFICATION PLAN ILLINOIS ROUTE 38 AT HIGHLAND AVENUE
12	CABLE PLAN MODIFICATION, PHASE DESIGNATION DIAGRAM, AND SCHEDULE OF QUANTITIES ILL. RTE. 38 AT HIGHLAND AVE.
13	TRAFFIC SIGNAL MODIFICATION PLAN ILLINOIS ROUTE 38 AT FAIRFIELD AVENUE
14	CABLE PLAN MODIFICATION, PHASE DESIGNATION DIAGRAM, AND SCHEDULE OF QUANTITIES ILL. RTE. 38 AT FAIRFIELD AVE.
15	TRAFFIC SIGNAL MODIFICATION PLAN ILLINOIS ROUTE 38 AT COMMERCIAL ENTRANCE
16	CABLE PLAN MODIFICATION, PHASE DESIGNATION DIAGRAM, AND SCHEDULE OF QUANTITIES ILL. RTE. 38 AT COMMERCIAL ENTRANCE
17	TRAFFIC SIGNAL MODIFICATION PLAN ILLINOIS ROUTE 38 AT WESTMORE AVENUE / MEYERS ROAD
18	CABLE PLAN MODIFICATION, PHASE DESIGNATION DIAGRAM, AND SCHEDULE OF QUANTITIES ILL. RTE. 38 AT WESTMORE AVE. / MEYERS RD.

STATE OF ILLINOIS
DEPARTMENT OF TRANSPORTATION
DIVISION OF HIGHWAYS
PLANS FOR PROPOSED
FEDERAL AID HIGHWAY

SCALES { PLAN 1" = 20'
 PROFILE HORIZ. N/A
 PROFILE VERT. N/A
 CROSS SECTIONS N/A

DISTRICT 1
 Traffic Signal Modernization Plans For
 F.A.P. Route 347 - Illinois Route 38 (Roosevelt Road)
 from Finley Road to Westmore Road/Meyers Road
PROJECT NO. HSIP-0347 (020)
 Section: 2008-066 TS
 Contract: 60F54
 C-91-126-09
 Dupage County

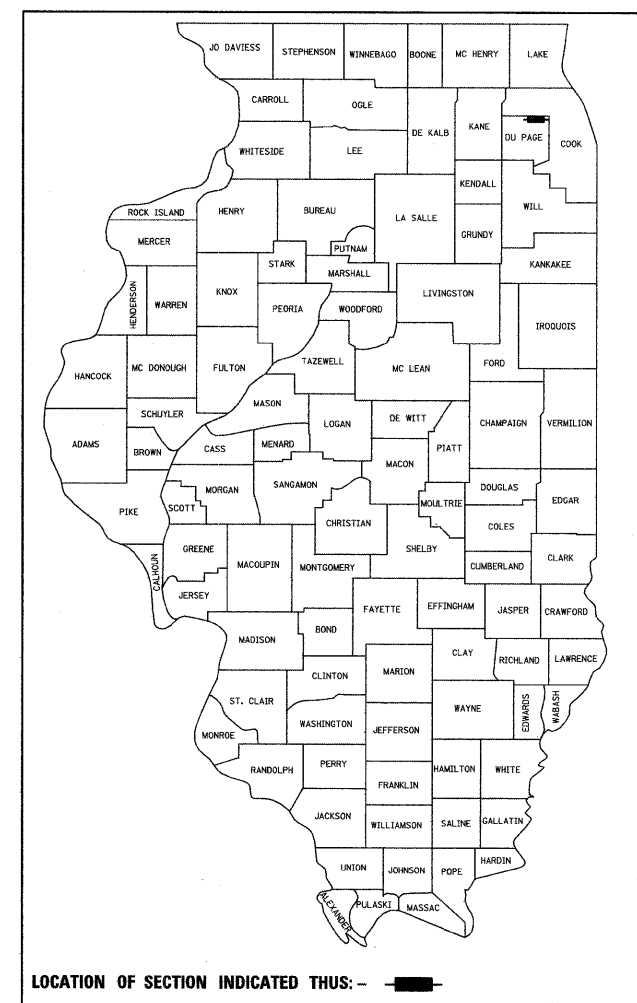


STANDARD DRAWINGS

701006	701011	701101	701301	701401
424001	720001	813001	814001	814006
857001	877001	877006	877011	
878001	880001	880006	886001	
606001	862001	880001		

701201	701316	701321	701406
701421	701501	701502	701801
701606	701701	701801	

NOTE: STANDARD DRAWINGS REQUIRED (CIRCLED)

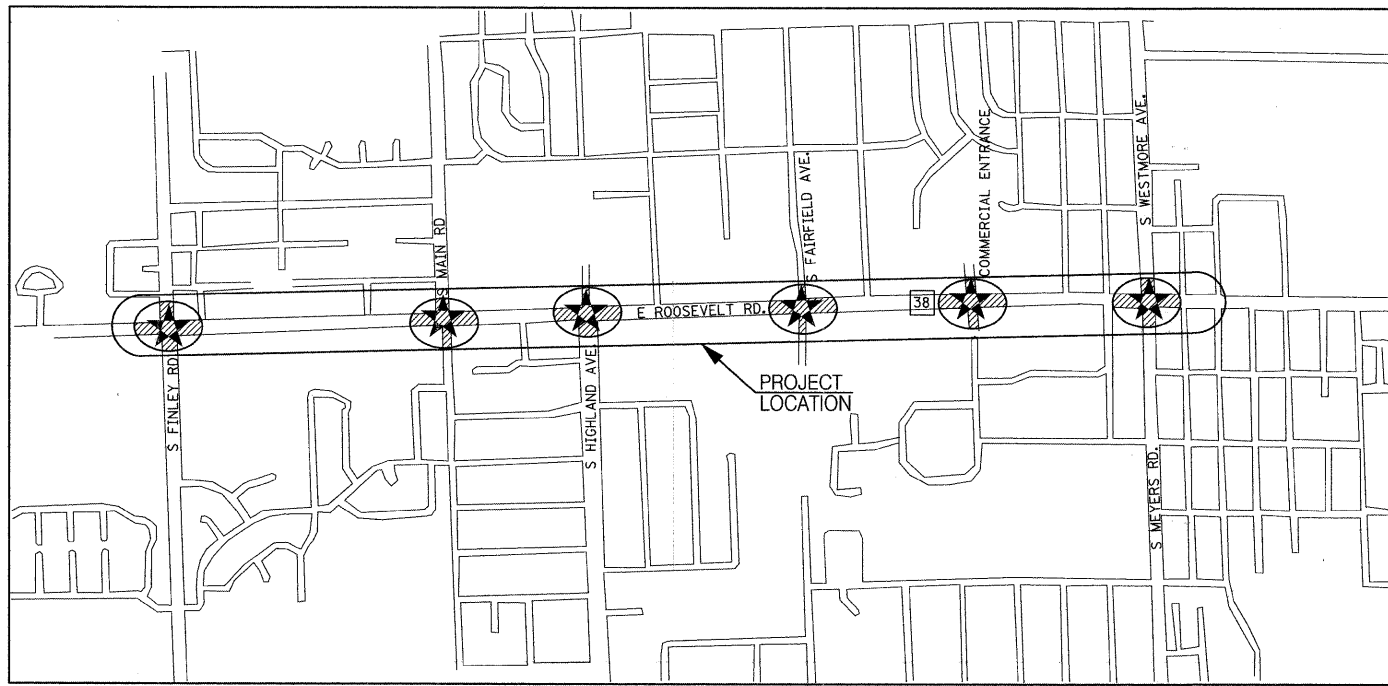

GROSS LENGTH = 1,898 FEET = 0.359 MILES
 NET LENGTH = 1,898 FEET = 0.359 MILES

PREPARED BY: *Steve Tamm*
 TRAFFIC ENGINEER DATE: *Dec 12 2008*

CONTRACT NO. 60F54



P.K. Gandhi
 Exp. 11/30/2009

STATE OF ILLINOIS
DEPARTMENT OF TRANSPORTATION
DIVISION OF HIGHWAYS

SUBMITTED *Dec 12 2008*
Dennis M. O'Keefe
 DEPUTY DIRECTOR OF HIGHWAYS, REGION ENGINEER
January 30, 2009
Charles G. Ingersoll
 ENGINEER OF DESIGN AND ENVIRONMENT
January 30, 2009
Christine M. Reed
 DIRECTOR OF HIGHWAYS, CHIEF ENGINEER

PRINTED BY THE AUTHORITY
OF THE STATE OF ILLINOIS

BUREAU OF TRAFFIC - DARYLE DREW - (847) 705-4420