

Font: FRANKLIN GOTHIC DEMI  
- BOLD, 2 INCH SIZE

Font: FRANKLIN GOTHIC DEMI  
- BOLD, 3-1/2 INCH SIZE


Font: FRANKLIN GOTHIC BOOK  
- BOLD, 2 INCH SIZE

Background: WHITE

All Lettering: GREY (PMS 346c) - Screened  
or 3m CONTROLTAK PLUS #180-41 - Vinyl

Logo Symbol: GREEN (PMS 3525c) - Screened  
or 3m CONTROLTAK PLUS #180-56 - Vinyl

PROJECT SIGN DETAIL

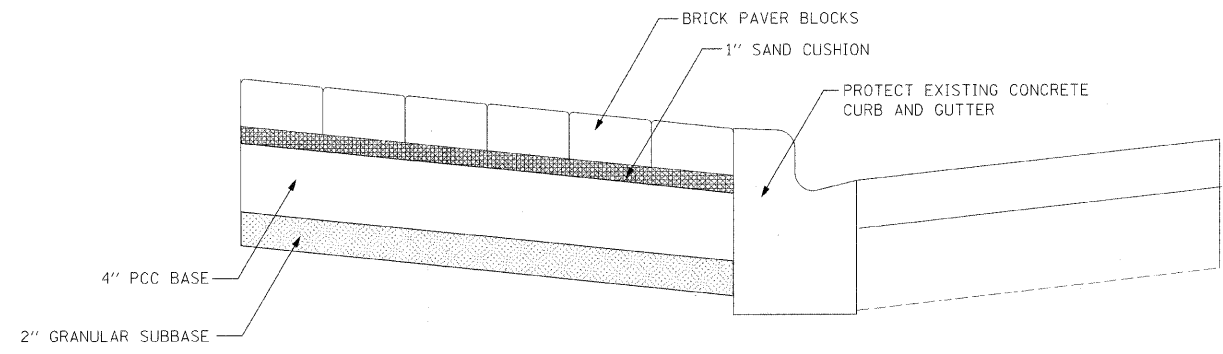

BRICK PAVER SIDEWALK ON RIGID BASE DETAIL

FILE NAME = S:\JUL\6700-6700-6754\087\Micros\04\ park Avenue.dwg



USER NAME = kundras	DESIGNED -	REVISED -
	DRAWN -	REVISED -
PLOT SCALE = 20.0000 1/ IN.	CHECKED -	REVISED -
PLOT DATE = 11/19/2008	DATE -	REVISED -

**STATE OF ILLINOIS  
DEPARTMENT OF TRANSPORTATION**

**DETAILS**

SCALE: AS SHOWN SHEET NO. OF SHEETS STA. TO STA.

F.A. RTE.	SECTION	COUNTY	TOTAL SHEETS	SHEET NO.
2175	06-00243-00-BR	COOK	14	12
FED. ROAD DIST. NO.			ILLINOIS FED. AID PROJECT	
			CONTRACT NO. 63091	