


ROUTE NO.	SECTION	COUNTY	TOTAL SHEETS	SHEET NO.
FAU 1694	07-00122-00-PV	COOK	55	9
ILLINOIS PROJECT M-9003 (125)				
VILLAGE SECTION				
CONTRACT NO. 63101				

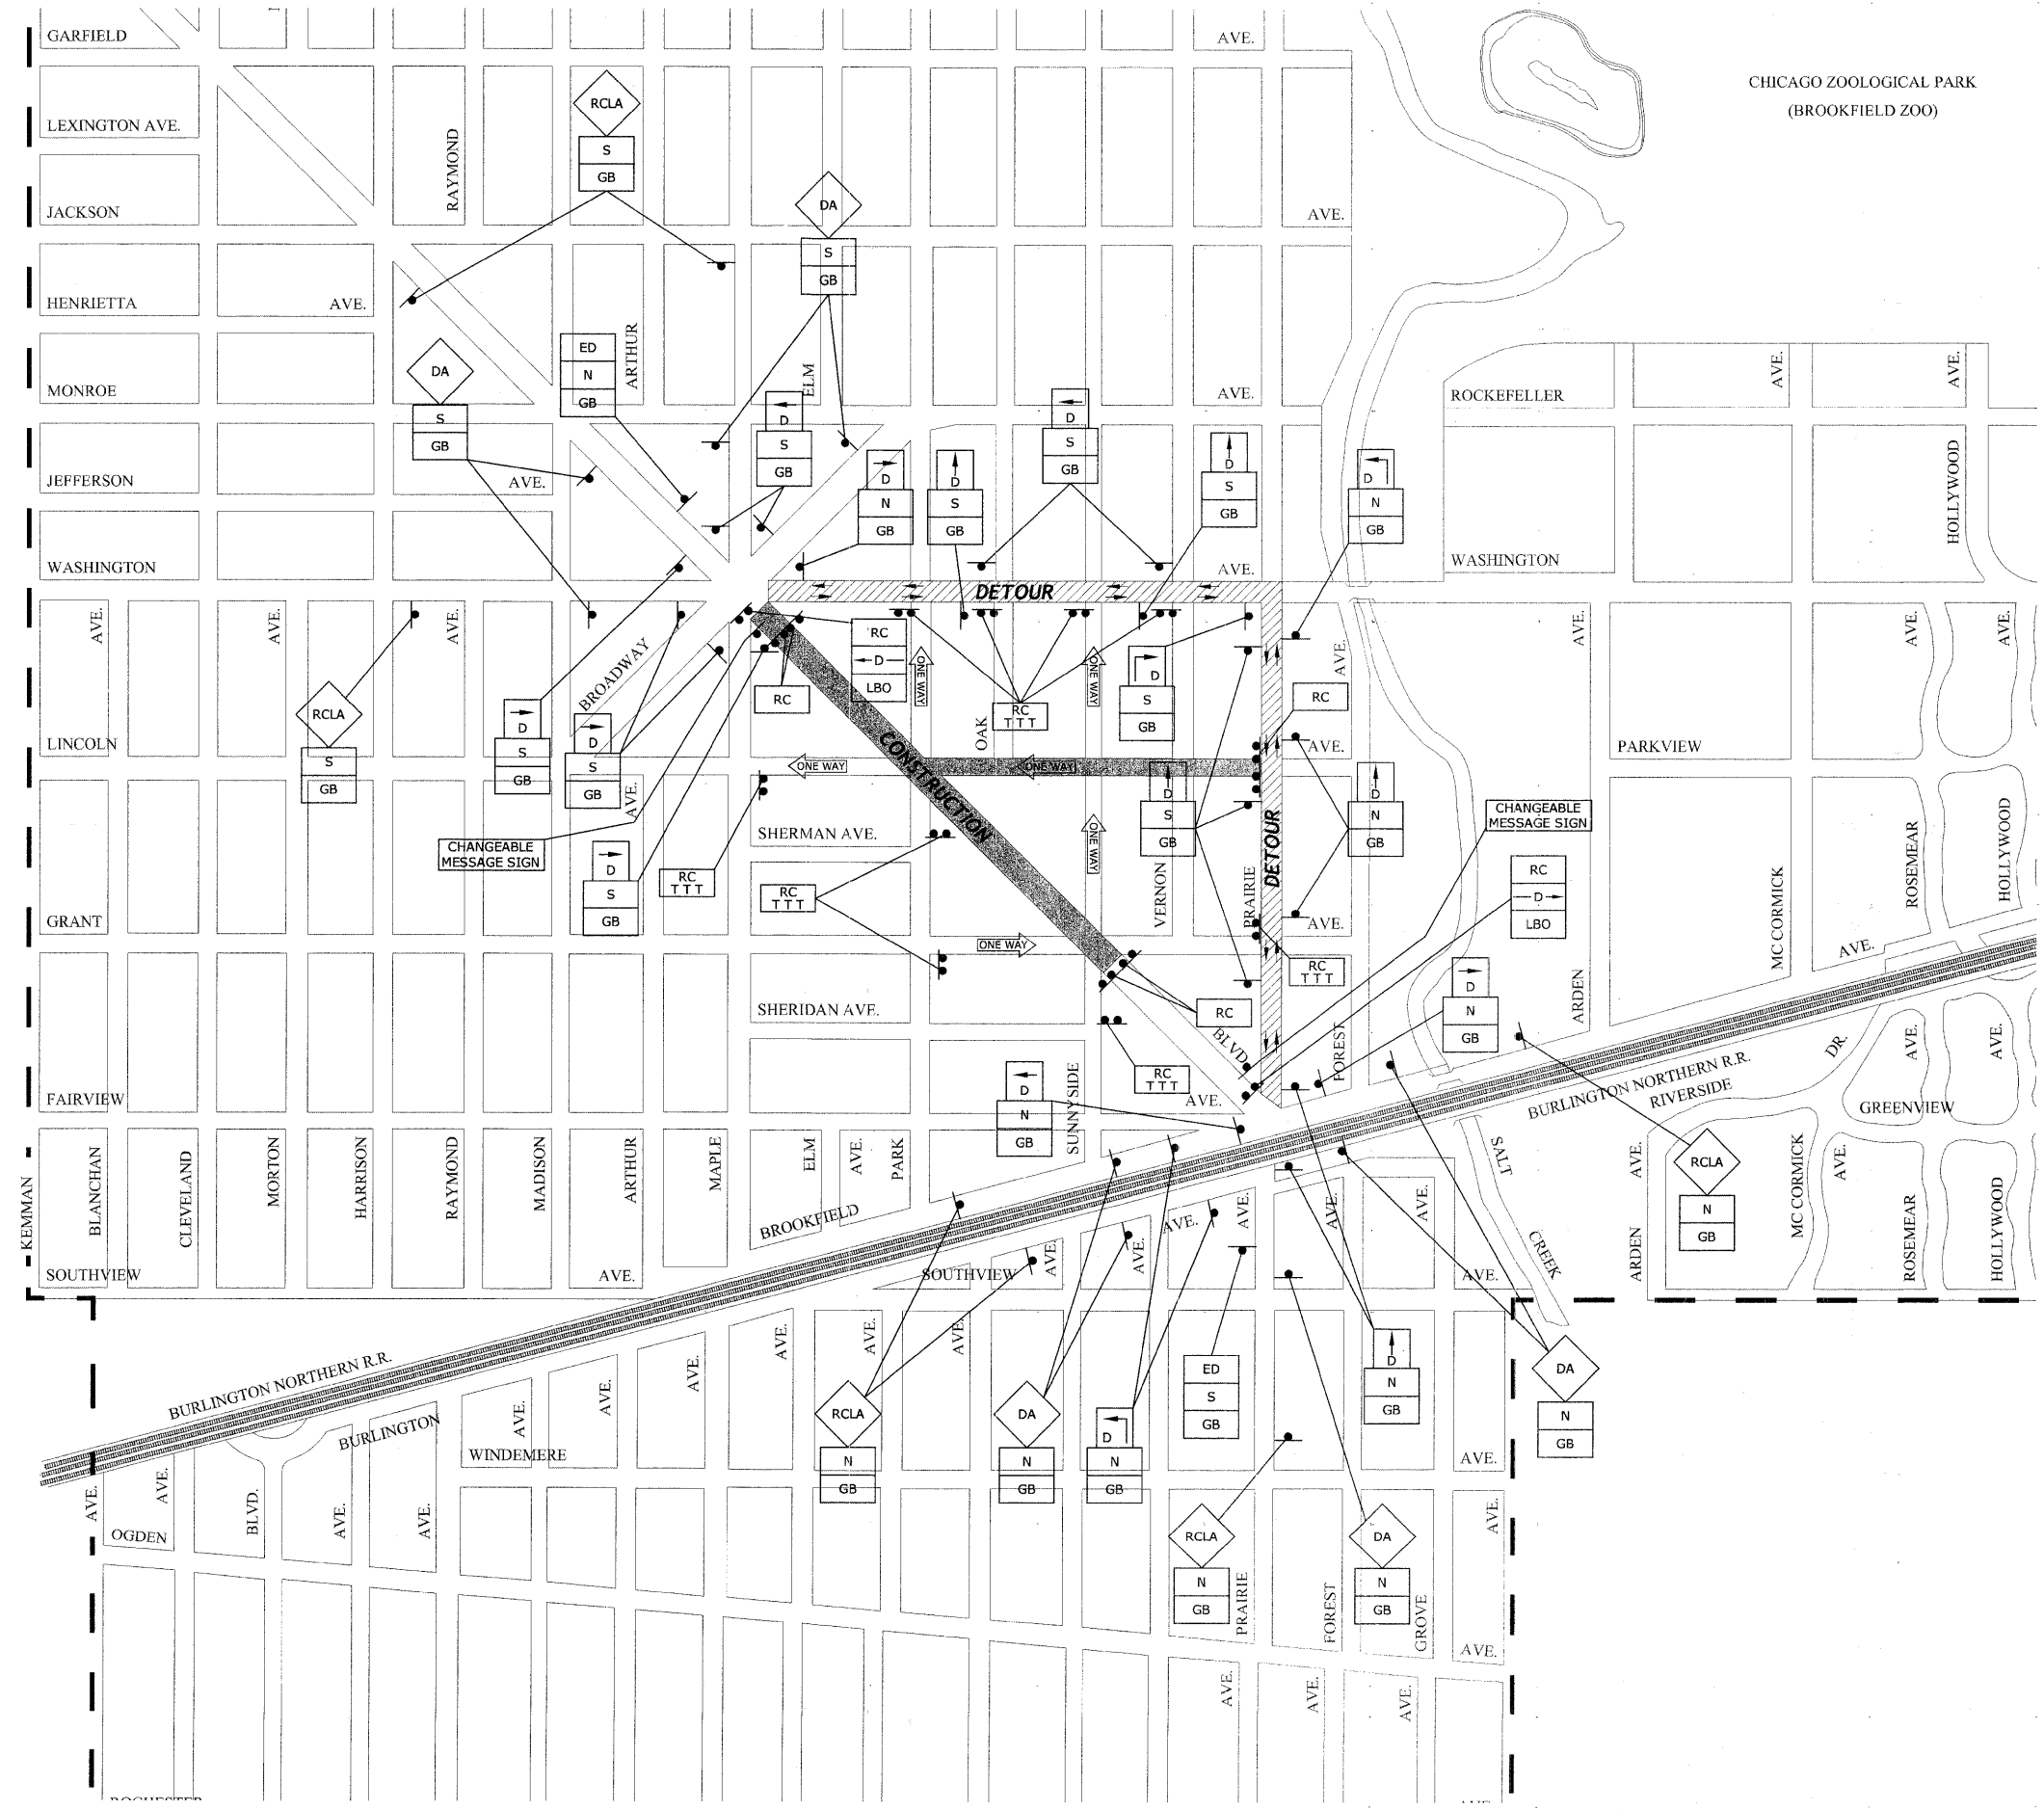

NOTES:

1. ANY LOCAL DETOURS SHALL BE APPROVED BY THE VILLAGE AT LEAST 48 HOURS PRIOR TO INSTALLATION.
2. THE TWO CHANGEABLE MESSAGE SIGNS ARE TO BE ON SITE AND FUNCTIONING FOR 1 WEEK PRIOR TO GRAND BLVD. BEING CLOSED.



Drawing file: W:\Projects\12508135 - Grand Blvd Grant to Veterans\Maintenance of Traffic.dwg Jun 08, 2009 - 9:46am

REVISION:	

HANCOCK ENGINEERING ♦ Civil Engineers ♦ Municipal Consultants ♦ Established 1911

933 Koenig Road
Waukegan, Illinois 60154-2700
Phone: 708-944-6300
Fax: 708-944-1212

**BROOKFIELD
GRAND BOULEVARD IMPROVEMENTS
MAINTENANCE OF TRAFFIC
DETOUR FOR THROUGH TRAFFIC
SIGNING PLAN**

DRAWN BY: LEVCEW/MK
CHECKED BY: JCG
DATE: 01-09-09

SCALE: NOT TO SCALE

E.H.E. PROJECT NO. : 125-08-13501