
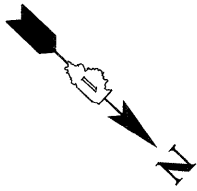
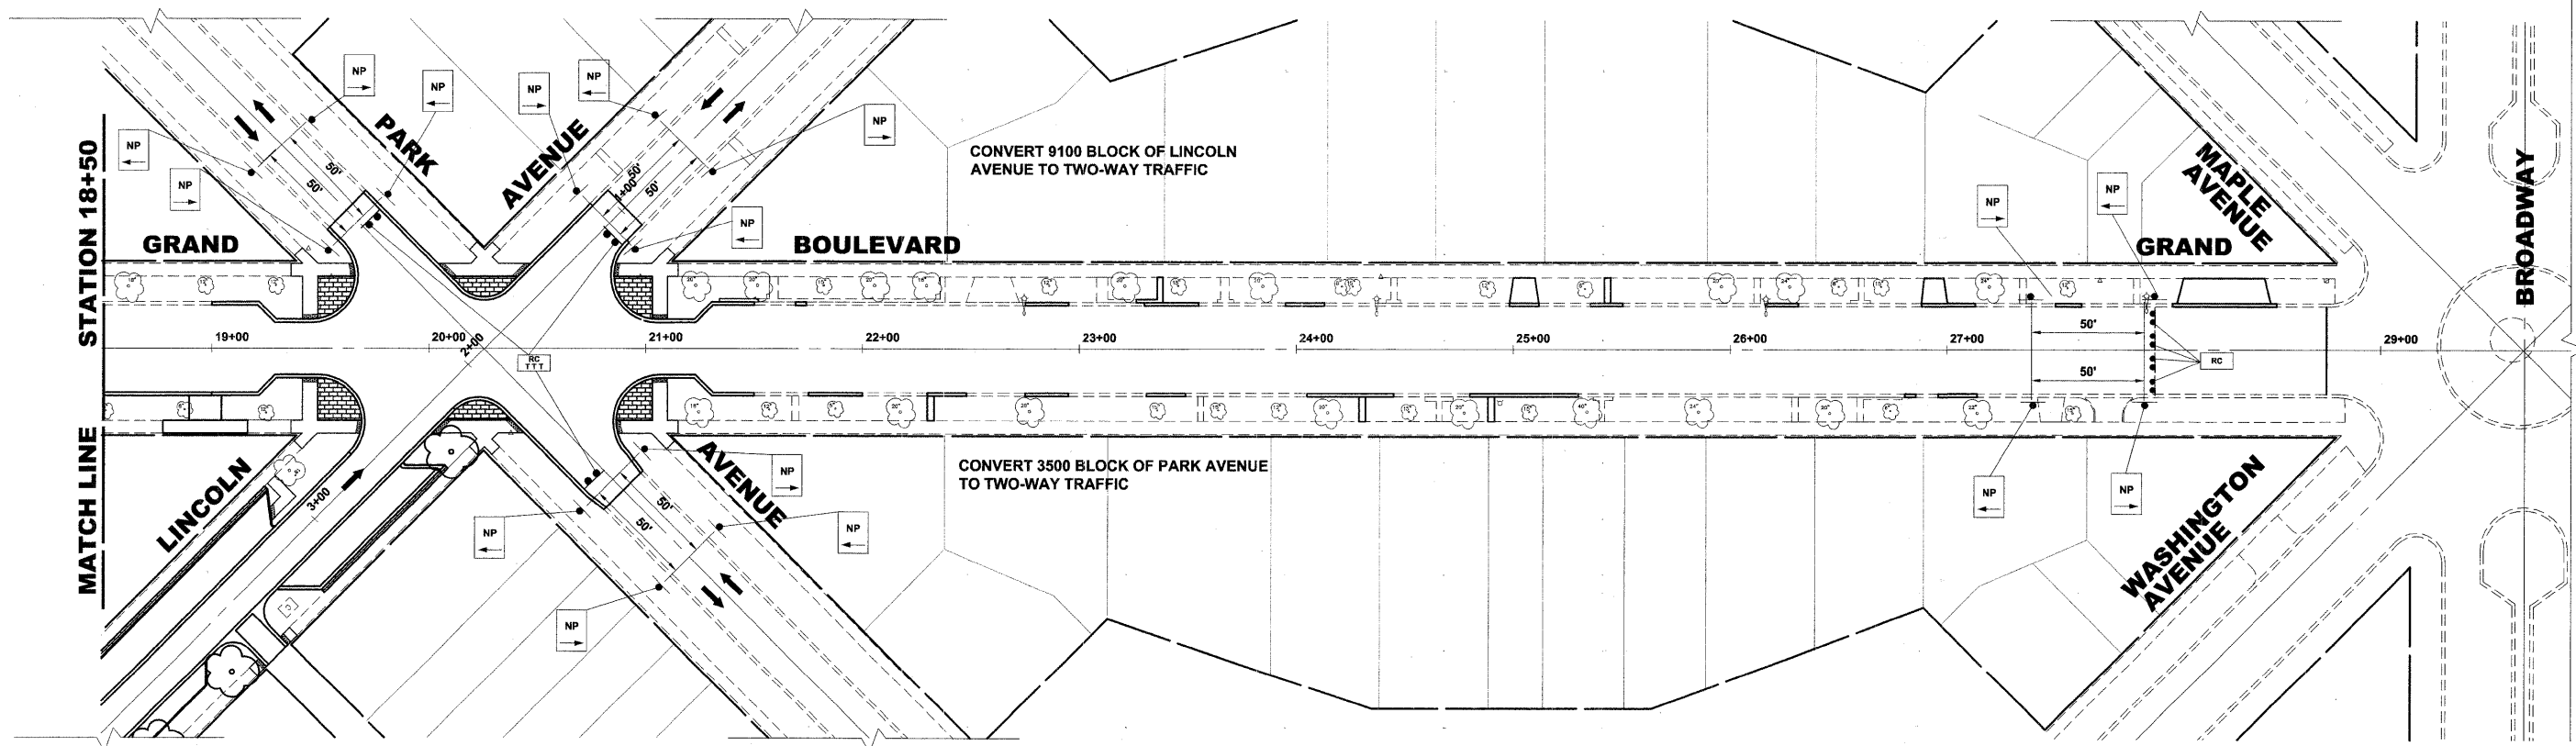
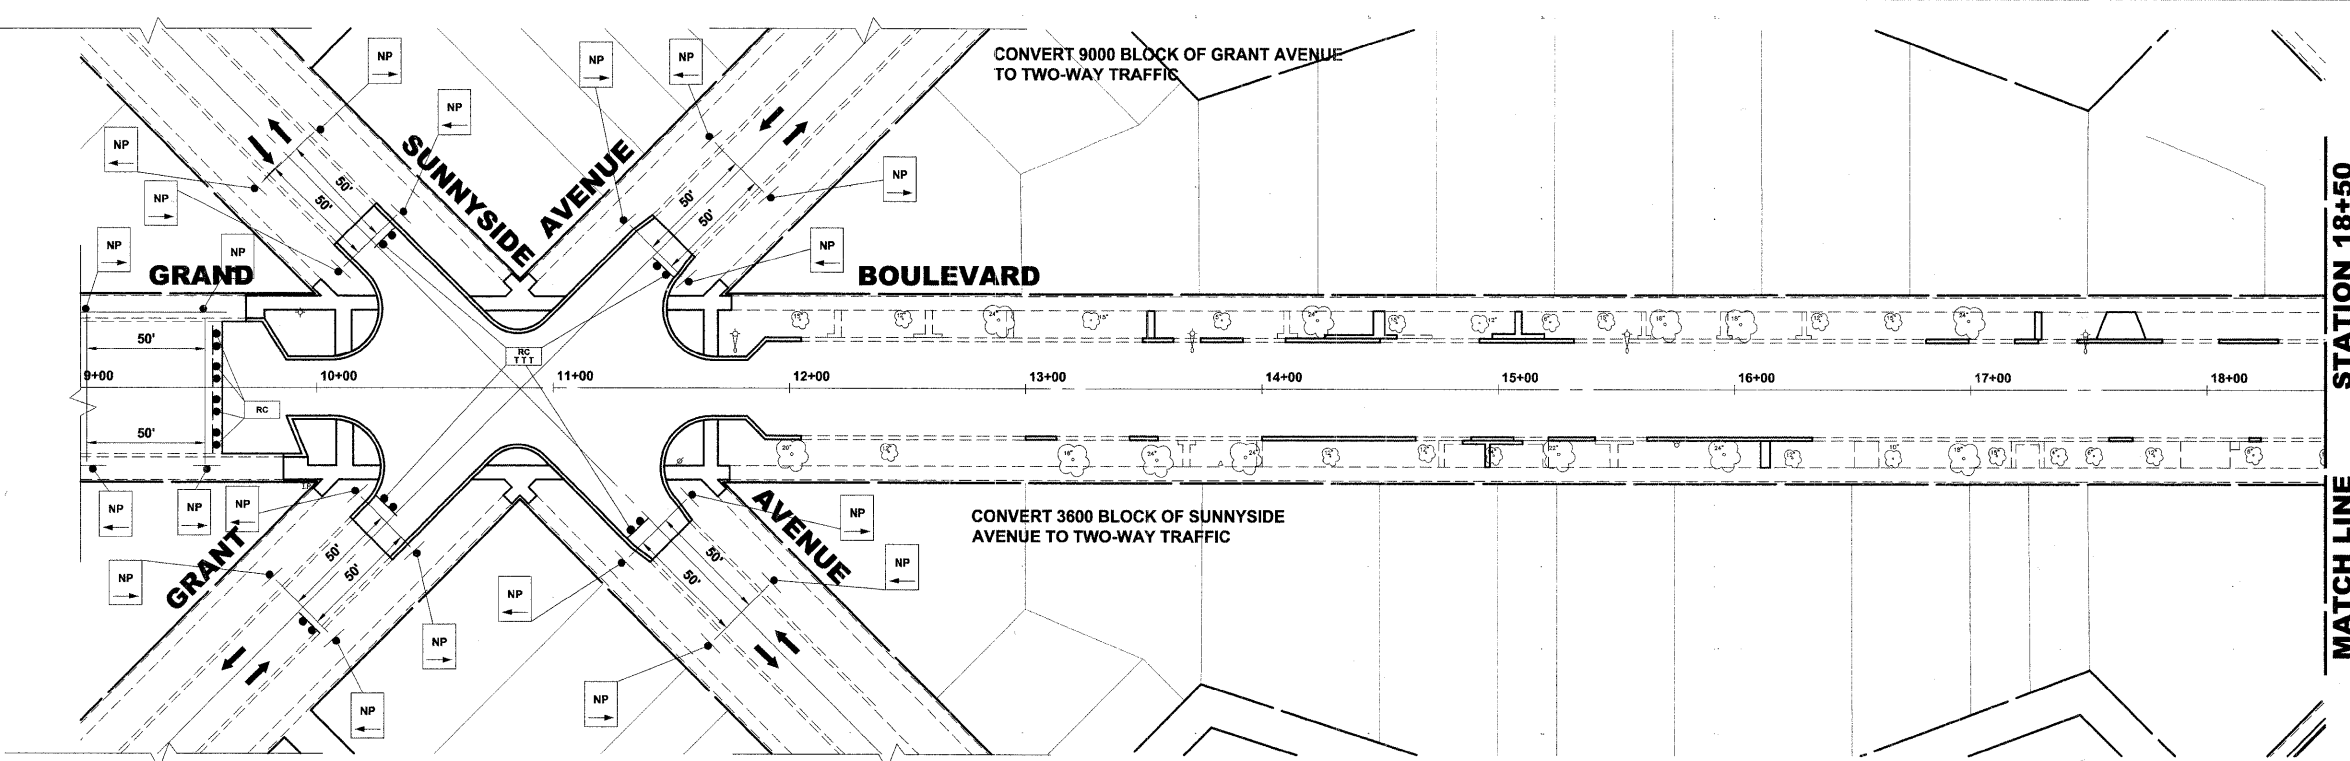


ROUTE NO.	SECTION	COUNTY	TOTAL SHEETS	SHEET NO.
FAU 1694	07-00122-00-PV	COOK	55	10
ILLINOIS PROJECT M-9003 (125)				
VILLAGE SECTION				
CONTRACT NO. 63101				

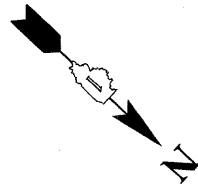

Drawing file: W:\Projects\12508135 - Grand Blvd Grant to Veterans\Grand Blvd 40 Scale.dwg Jan 09, 2009 - 9:50am

REVISION:	

**HANCOCK ENGINEERING** ♦ Civil Engineers  
 ♦ Municipal Consultants  
 ♦ Established 1911

9903 Rosemead Road  
 Westchester, Illinois 60591-2700  
 Phone: 708/666-0300  
 Fax: 708/666-1212

**BROOKFIELD  
 GRAND BOULEVARD IMPROVEMENTS  
 MAINTENANCE OF TRAFFIC  
 LOCAL ACCESS  
 SIGNING PLAN**

DRAWN BY: LEV/ECW/MK  
 CHECKED BY: JCG  
 DATE: 01-09-09

SCALE: 1" = 40'

E.H.E. PROJECT NO.: 125-08-13501