
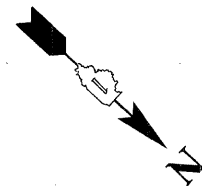


ROUTE NO.	SECTION	COUNTY	TOTAL SHEETS	SHEET NO.
FAU 1694	07-00122-00-PV	COOK	55	40
ILLINOIS PROJECT M-9003 (125)				
VILLAGE SECTION				
CONTRACT NO. 63101				

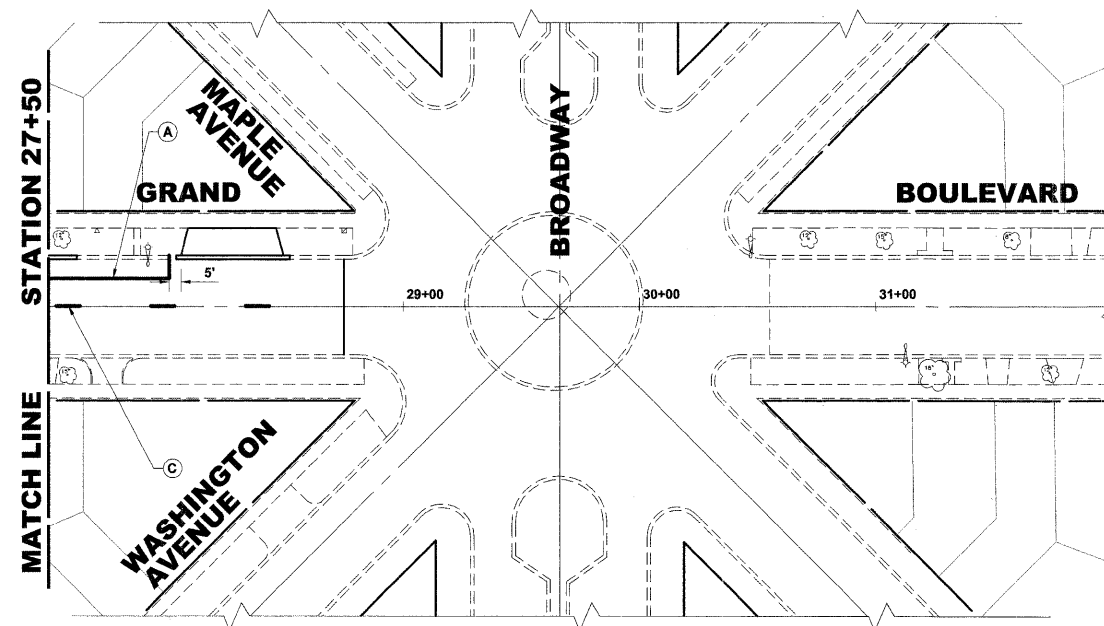

**SIGNING PLAN  
LEGEND OF SYMBOLS**

SYMBOL	DESCRIPTION
T	PROPOSED TRAFFIC SIGN (TELESCOPING STEEL SIGN SUPPORT)



NOTE: "2T" SHALL DENOTE TWO (2)  
TELESCOPING STEEL SIGN SUPPORTS,  
RESPECTIVELY.

**PAVEMENT MARKINGS LEGENDS**

ITEM DESCRIPTION	SYMBOL
THERMOPLASTIC PAVEMENT MARKING - LINE 4", PARKING LANE LINE, WHITE	A
THERMOPLASTIC PAVEMENT MARKING - LINE 4", NO PARKING AREA, YELLOW	B
THERMOPLASTIC PAVEMENT MARKING - LINE 4", PAVEMENT CENTERLINE SKIP DASH, YELLOW	C
THERMOPLASTIC PAVEMENT MARKING - LINE 6", CROSSWALK, WHITE	D
THERMOPLASTIC PAVEMENT MARKING - LINE 12", SCHOOL CROSSWALK, WHITE	E
THERMOPLASTIC PAVEMENT MARKING - LINE 24", STOP BAR, WHITE	F
PAINT PAVEMENT MARKING - LINE 4", PARKING STALL LINE, YELLOW	G
PAINT PAVEMENT MARKING - LETTERS AND SYMBOLS, HANDICAP SYMBOL, YELLOW	H

**SIGNING NOTES**

STREET NAME SIGNS AND POSTS ARE TO BE REMOVED BY CONTRACTOR AT THE BEGINNING OF CONSTRUCTION, SAFELY STORED BY THE CONTRACTOR AND REINSTALLED BY THE CONTRACTOR AT THE COMPLETION OF THE PROJECT (COST IS TO BE INCLUDED IN TRAFFIC CONTROL AND PROTECTION, SPECIAL)

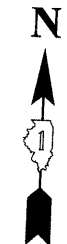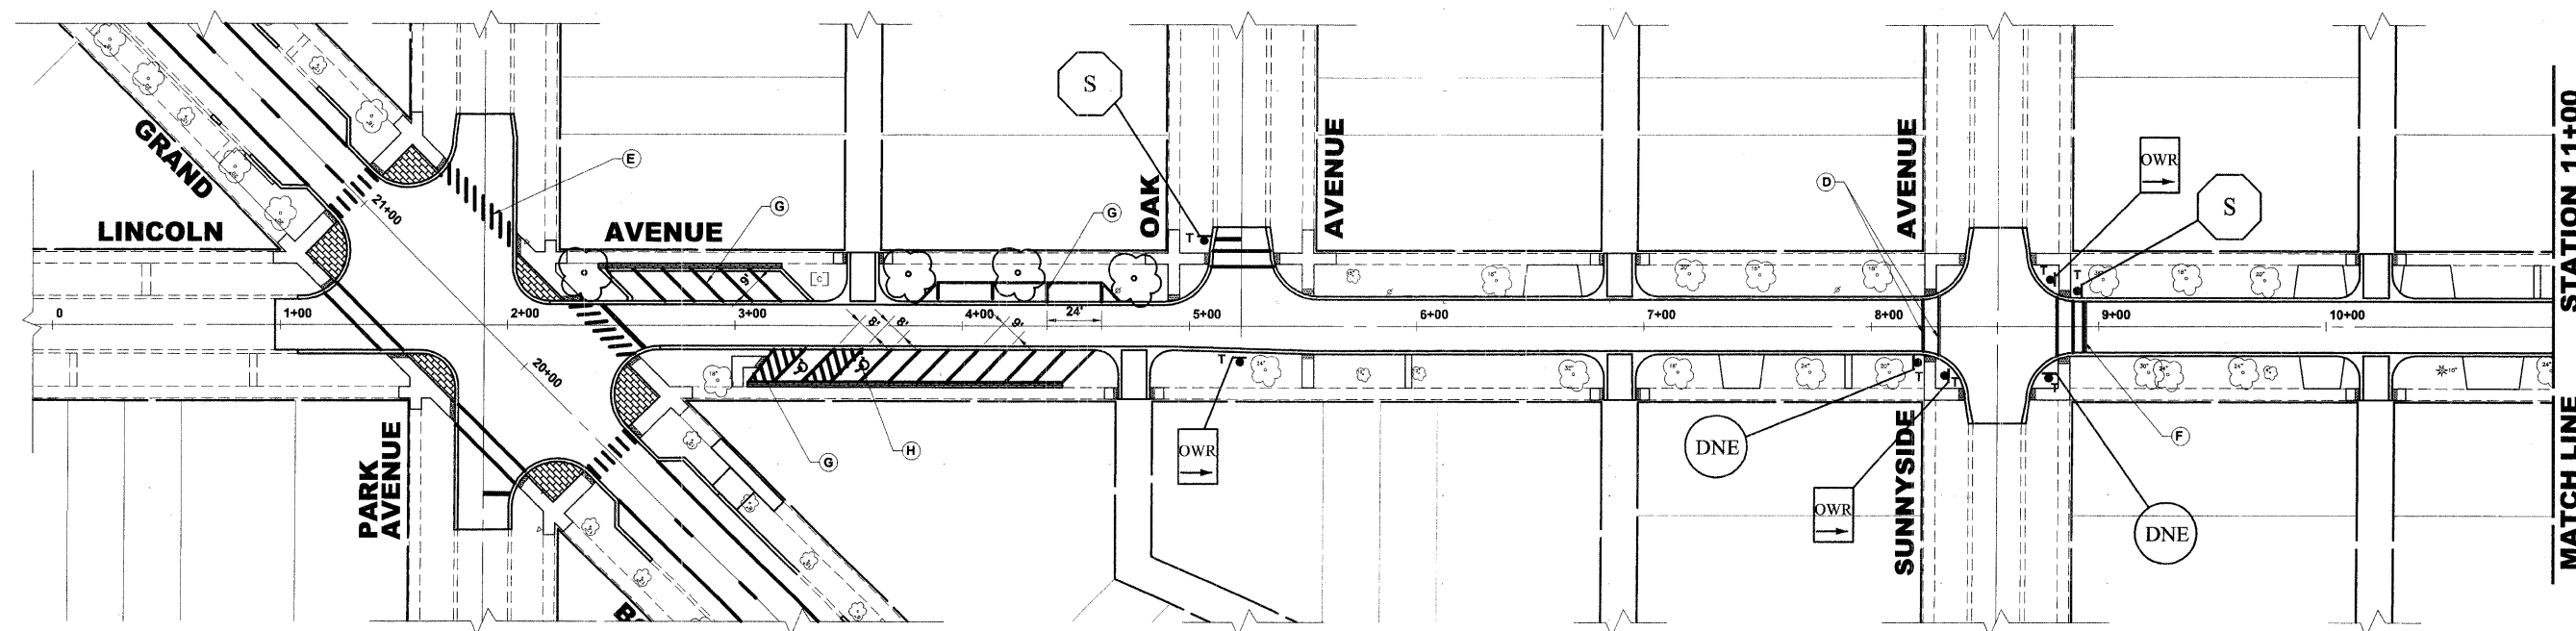

Drawing file: W:\Projects\12508135 - Grand Blvd Grant to Veterans\Grand Blvd 40 Scale.dwg Jan 09, 2009 - 9:50am

**HANCOCK ENGINEERING**  
 Civil Engineers  
 Municipal Consultants  
 Established 1911  
 9033 Rosemead Road  
 Woodridge, Illinois 60554-2700  
 Phone: 708/665-0100  
 Fax: 708/665-1312

**BROOKFIELD  
GRAND BOULEVARD IMPROVEMENTS  
PAVEMENT MARKING AND  
SIGNING PLAN**

REVISION:

DRAWN BY: LEVECWMK  
 CHECKED BY: JCG  
 DATE: 01-09-09  
 SCALE: 1" = 40'