


ROUTE NO.	SECTION	COUNTY	TOTAL SHEETS	SHEET NO.
FAU 1694	07-00122-00-PV	COOK	55	44
ILLINOIS PROJECT M-9003 (125)				
VILLAGE SECTION				
CONTRACT NO. 63101				

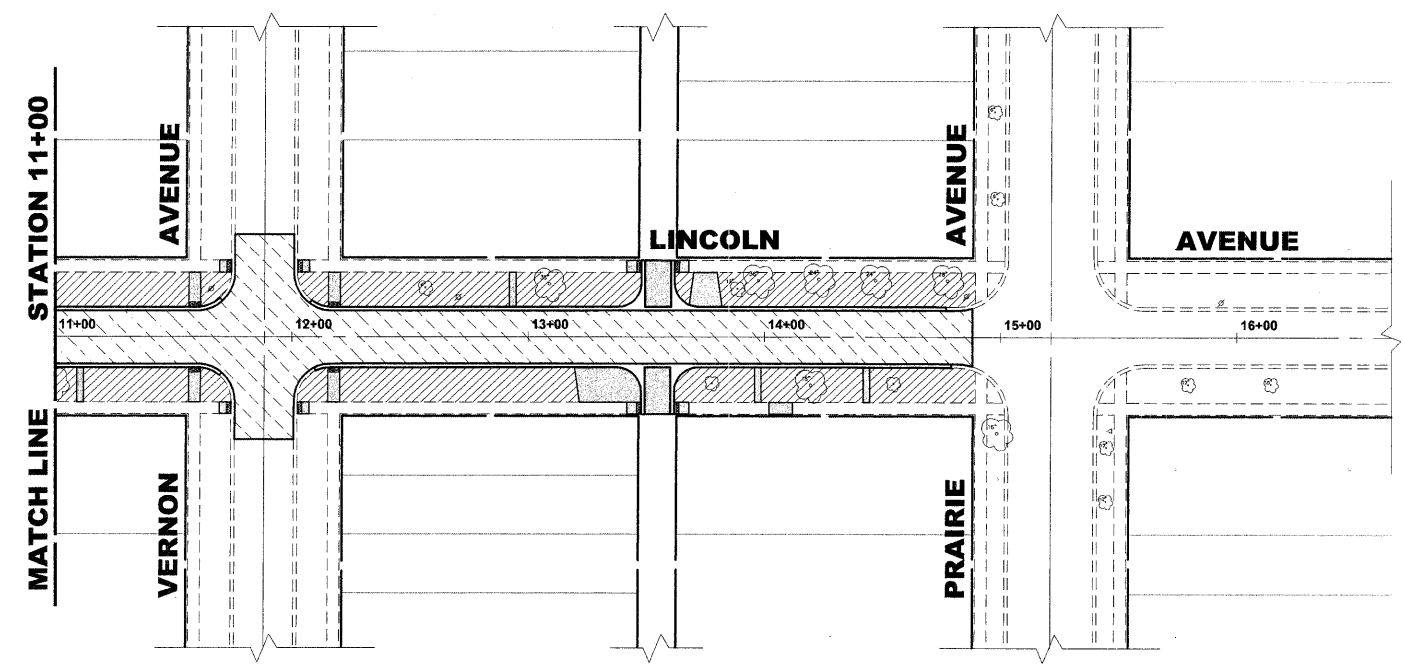

**LANDSCAPING NOTES**

**SODDING:**  
 ALL DISTURBED AREAS INDICATED ON CROSS SECTION OR LANDSCAPING PLANS TO BE SODDED, INCLUDING FERTILIZER NUTRIENTS\*, AND SUPPLEMENTAL WATERING WHICH IS TO BE USED AFTER THE INITIAL WATERING (AS SPECIFIED AND AS DIRECTED BY THE ENGINEER) AT THE RATE OF 10 GALLONS PER SQUARE YARD SODDING. SODDED SLOPES WHICH ARE 2:1 OR STEEPER SHALL BE STAKED. (PROVIDE A 3" STRIP AROUND CATCH BASINS IN SEEDING AREAS).

**FERTILIZER NUTRIENTS\* FOR SODDING:**  
 USE A FERTILIZER WITH A 1:1:1 RATIO PER ACRE:  
 60 LBS. NITROGEN FERTILIZER NUTRIENT  
 60 LBS. PHOSPHORUS FERTILIZER NUTRIENT  
 60 LBS POTASSIUM FERTILIZER NUTRIENT  
 TOTAL: 180 LBS. PER ACRE

**4" TOP SOIL LAYER:**  
 SOIL SHALL BE SPREAD AS INDICATED ON THE TYPICAL CROSS SECTIONS.


A MINIMUM OF GRADING TO BE PERMITTED WITHIN AN APPROXIMATE RADIUS OF 6' FROM ALL TREES TO BE SAVED AS DETERMINED BY THE ENGINEER.

**TREE REPLACEMENT:**  
 TREE TYPE & LOCATION TO BE DETERMINED IN THE FIELD BY THE LICENSED VILLAGE FORESTER

**MULCH:**  
 MULCH TO BE PLACED AROUND ALL TREES LOCATED IN AREAS THAT ARE TO BE SODDED.

**LEGEND OF SYMBOLS**

SYMBOL	DESCRIPTION
	PROPOSED HOT-MIX ASPHALT AREA
	PROPOSED CONCRETE AREA
	PROPOSED SODDED PARKWAY
	PROPOSED DECORATIVE BRICK SIDEWALK

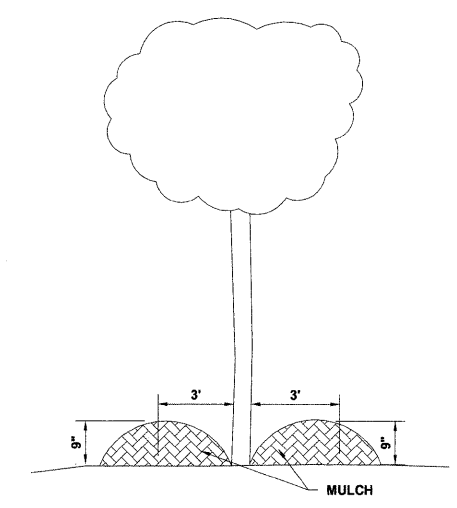

**TREE MULCH DETAIL**

Drawing file: W:\Projects\12508135 - Grand Blvd Grant to Veterans\Grand Blvd 40 Scale.dwg Jan 09, 2009 - 9:50am

REVISION:	

**HANCOCK ENGINEERING** ♦ Civil Engineers ♦ Municipal Consultants ♦ Established 1911  
 9933 Rosecroft Road, Westchester, Illinois 60591-2700  
 Phone: 708-965-6300 Fax: 708-965-1212

**BROOKFIELD**  
**GRAND BOULEVARD IMPROVEMENTS**  
**ASPHALT AND LANDSCAPING PLAN**

SCALE: 1" = 40'

DRAWN BY: LEVIECWMK  
 CHECKED BY: JCG  
 DATE: 01-09-09

E.H.E. PROJECT NO. : 125-08-13501