


Drawing file: W:\Projects\12508135 - Grand Blvd Grant to Veterans\sections\Grand\West\sect GRAND.dwg Jan 09, 2009 - 9:51am

ROUTE NO.	SECTION	COUNTY	TOTAL SHEETS	SHEET NO.
FAU 1694	07-00122-00-PV	COOK	55	49
ILLINOIS PROJECT				
VILLAGE SECTION				
CONTRACT NO. 63101				

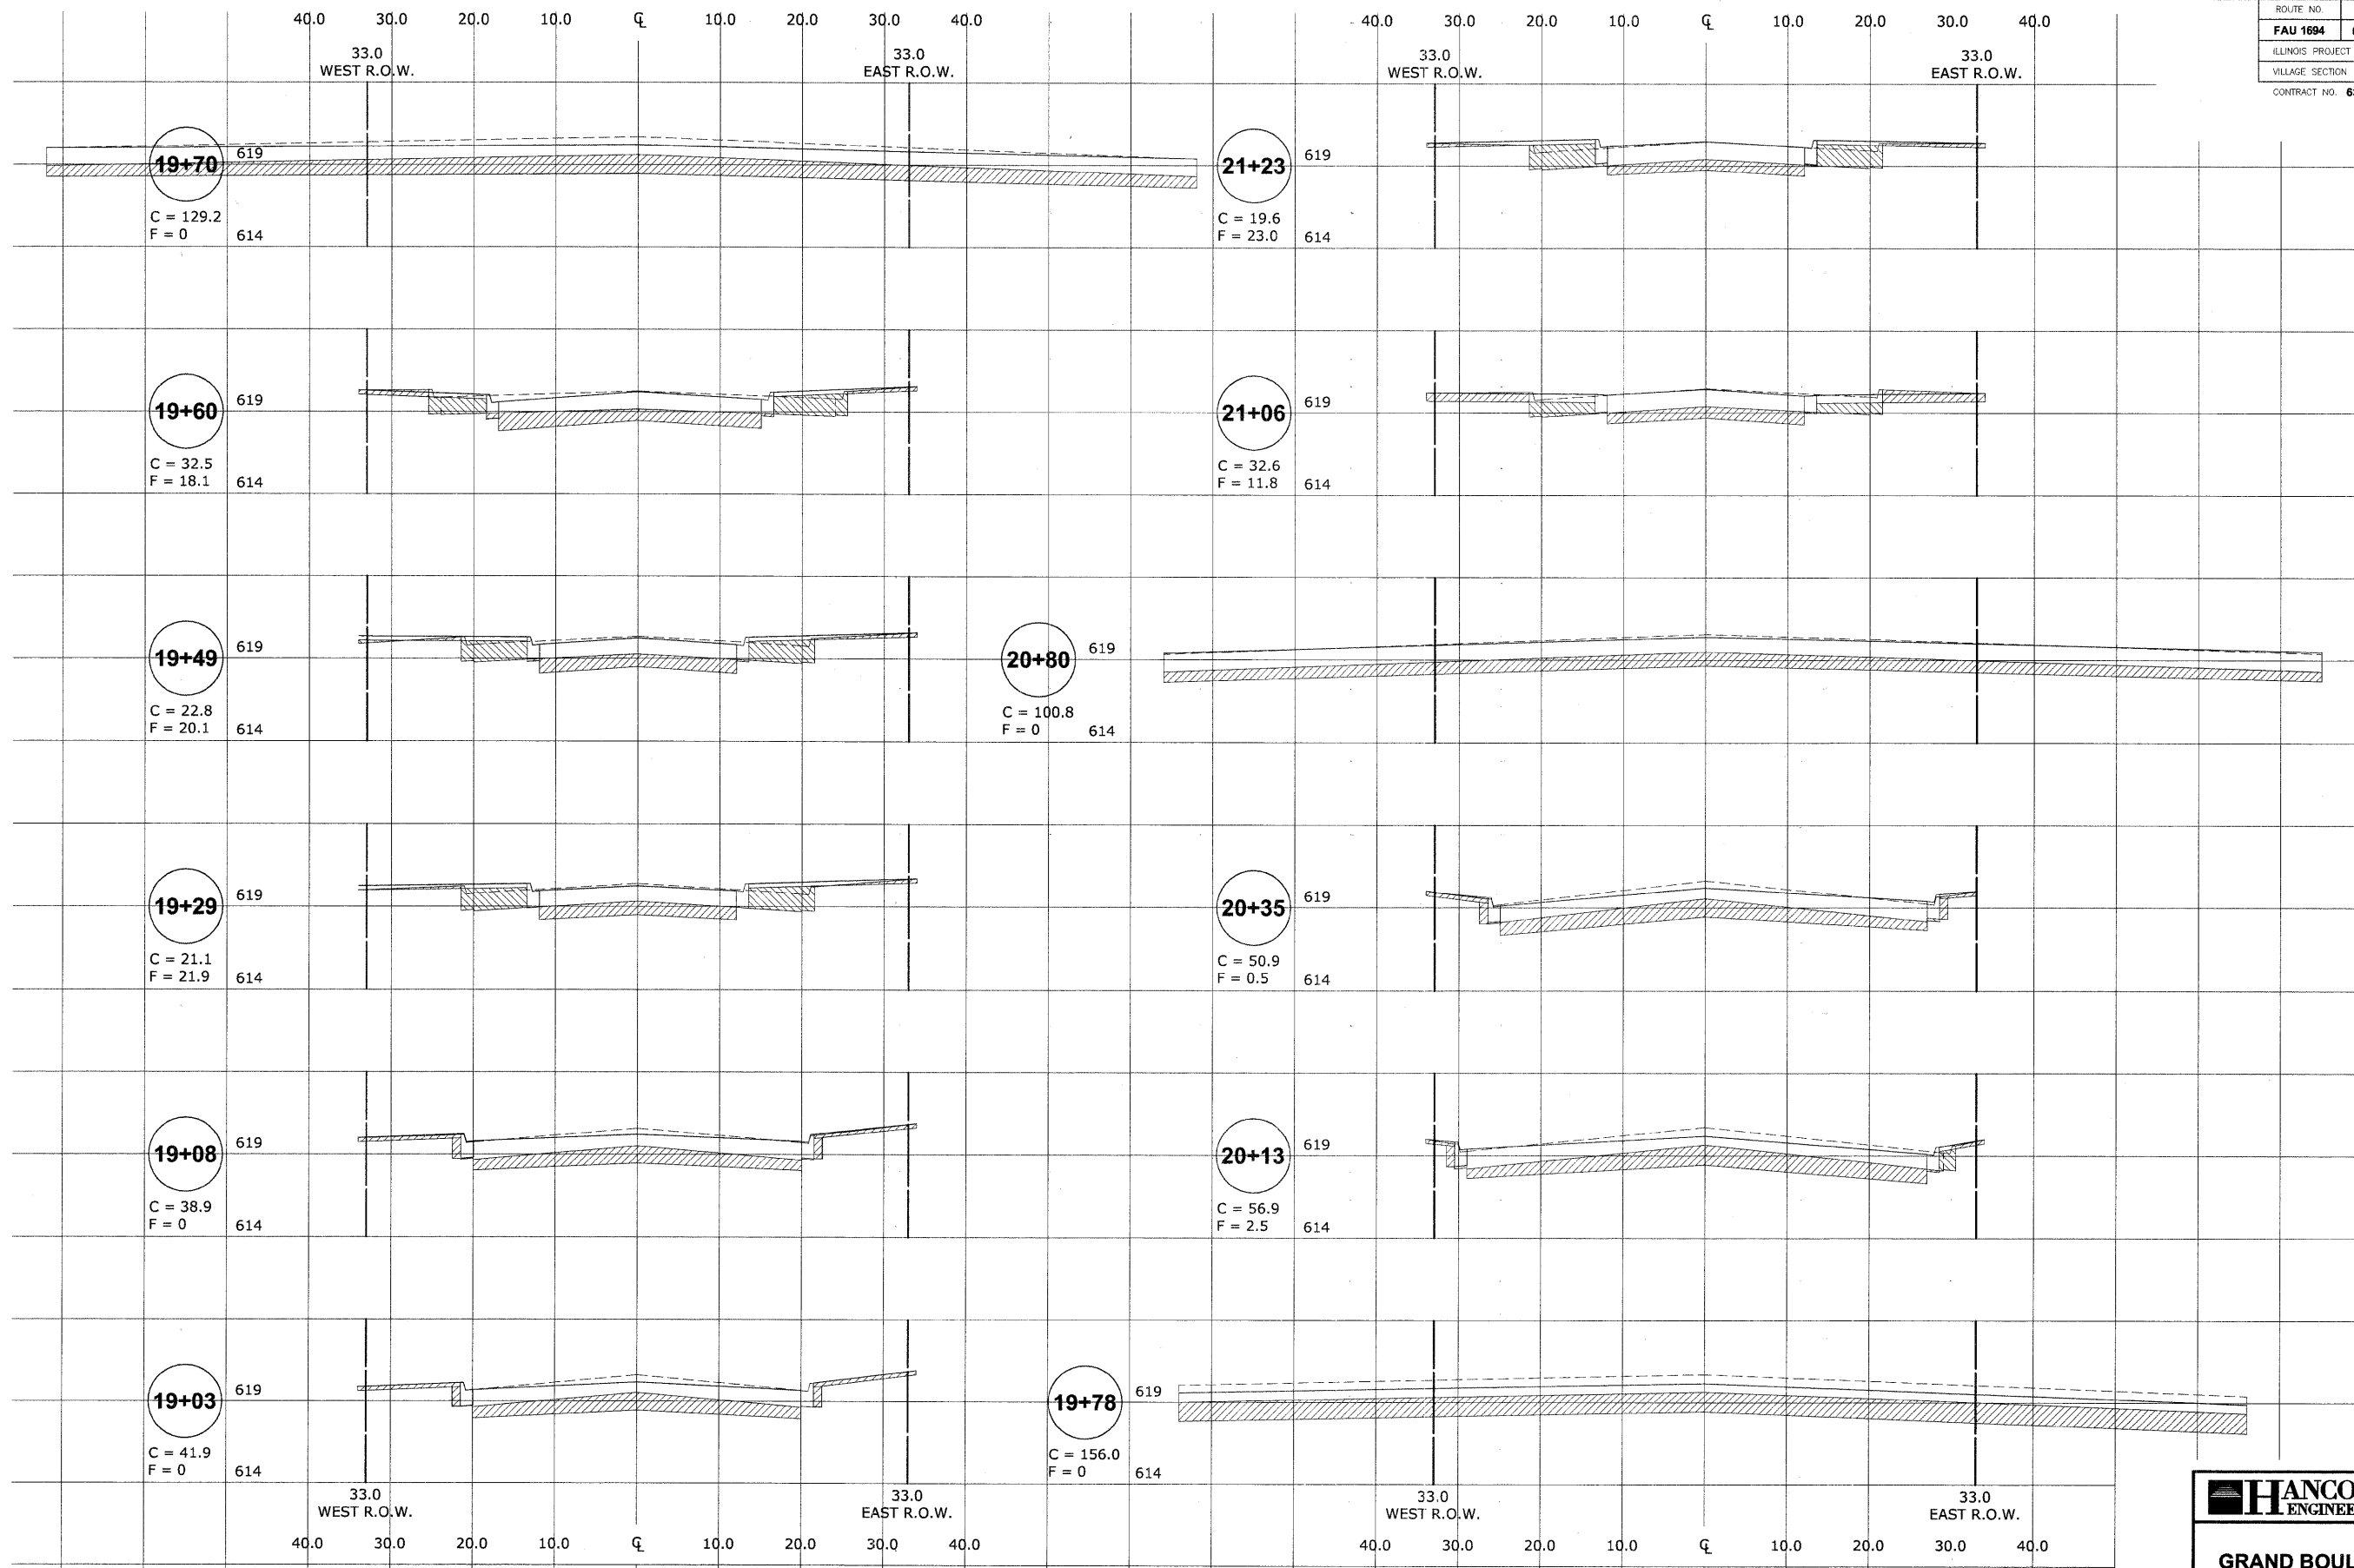

REVISION:	DATE:	BY:

HANCOCK ENGINEERING ♦ Civil Engineers
 ♦ Municipal Consultants ♦ Established 1911
 933 Riverside Road, Wheeling, Illinois 60094-2700
 Phone: 708-945-0300 Fax: 708-945-1312

BROOKFIELD
GRAND BOULEVARD IMPROVEMENTS
CROSS SECTIONS
GRAND AVENUE
(STA. 19+03 TO STA. 21+23)

DRAWN BY: LEVIECWMK
 CHECKED BY: JCG
 DATE: 01-09-09

SCALE: 1"=10'H
 1"=5'V

E.H.E. PROJECT NO. : 125-08-13501