
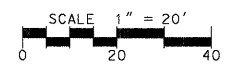
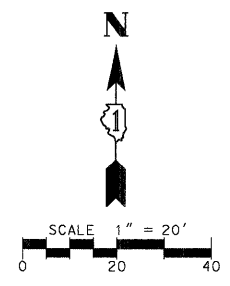
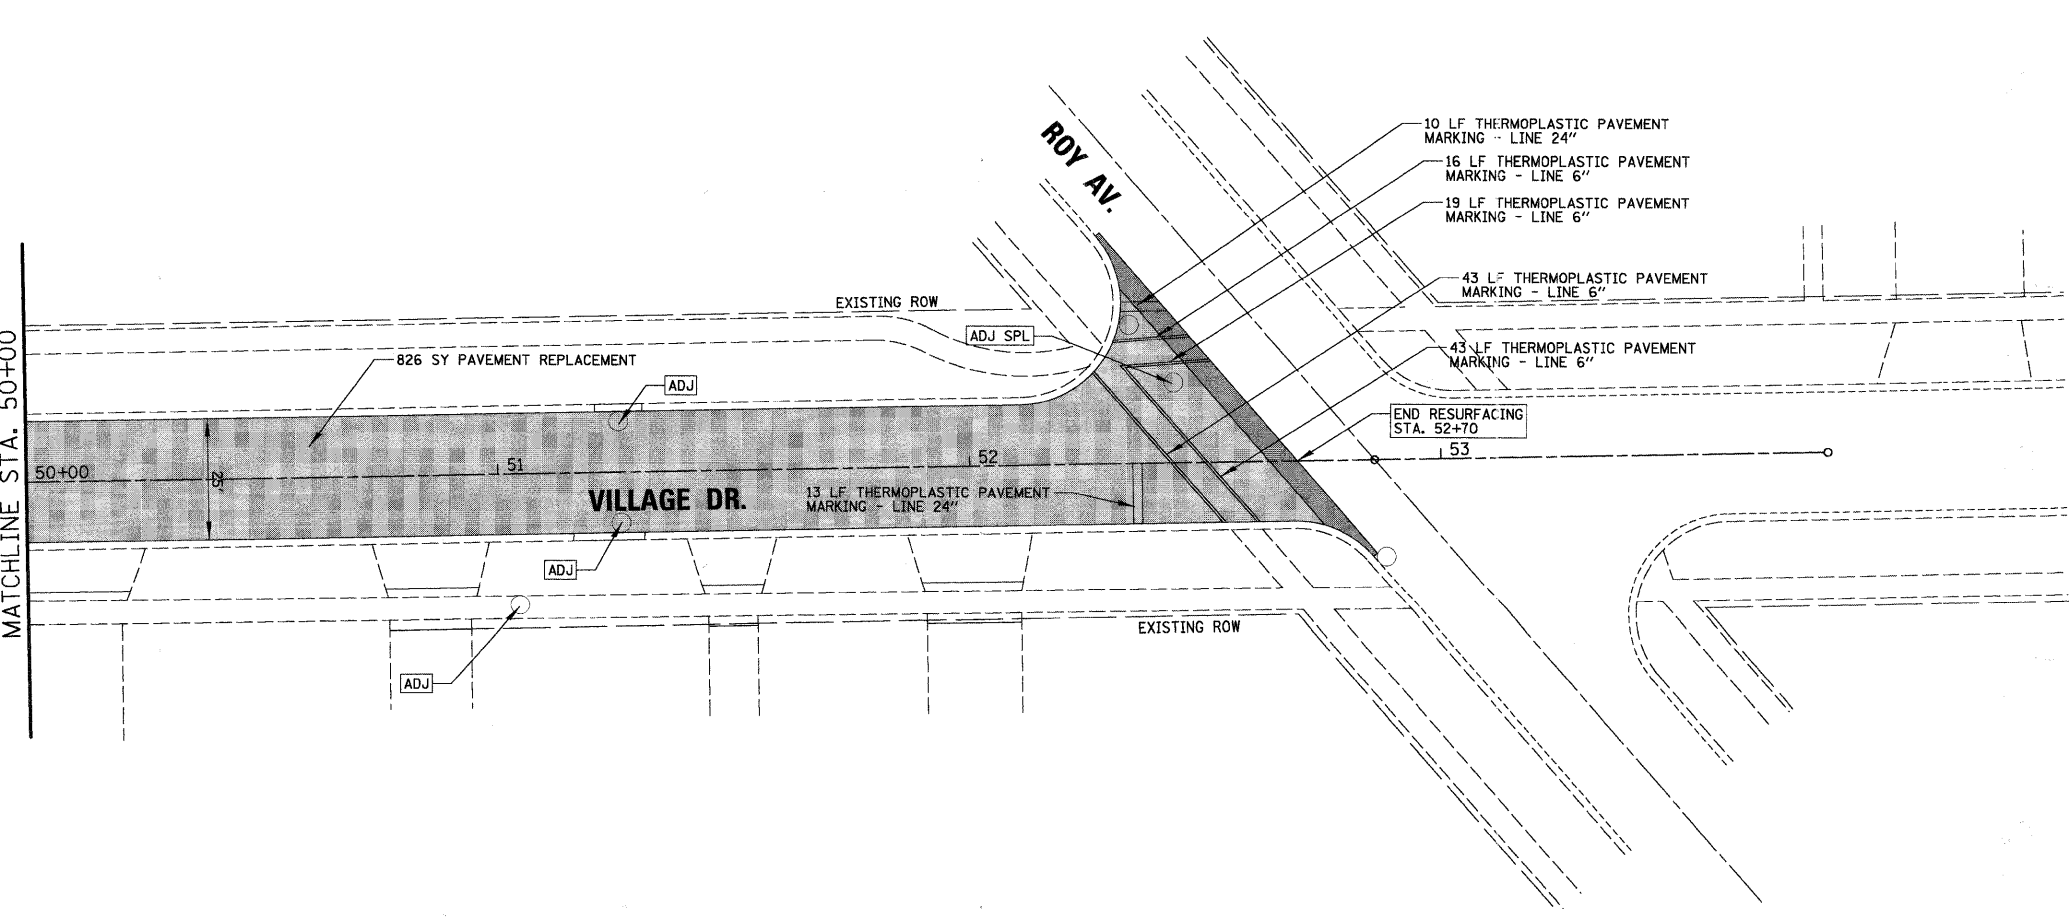
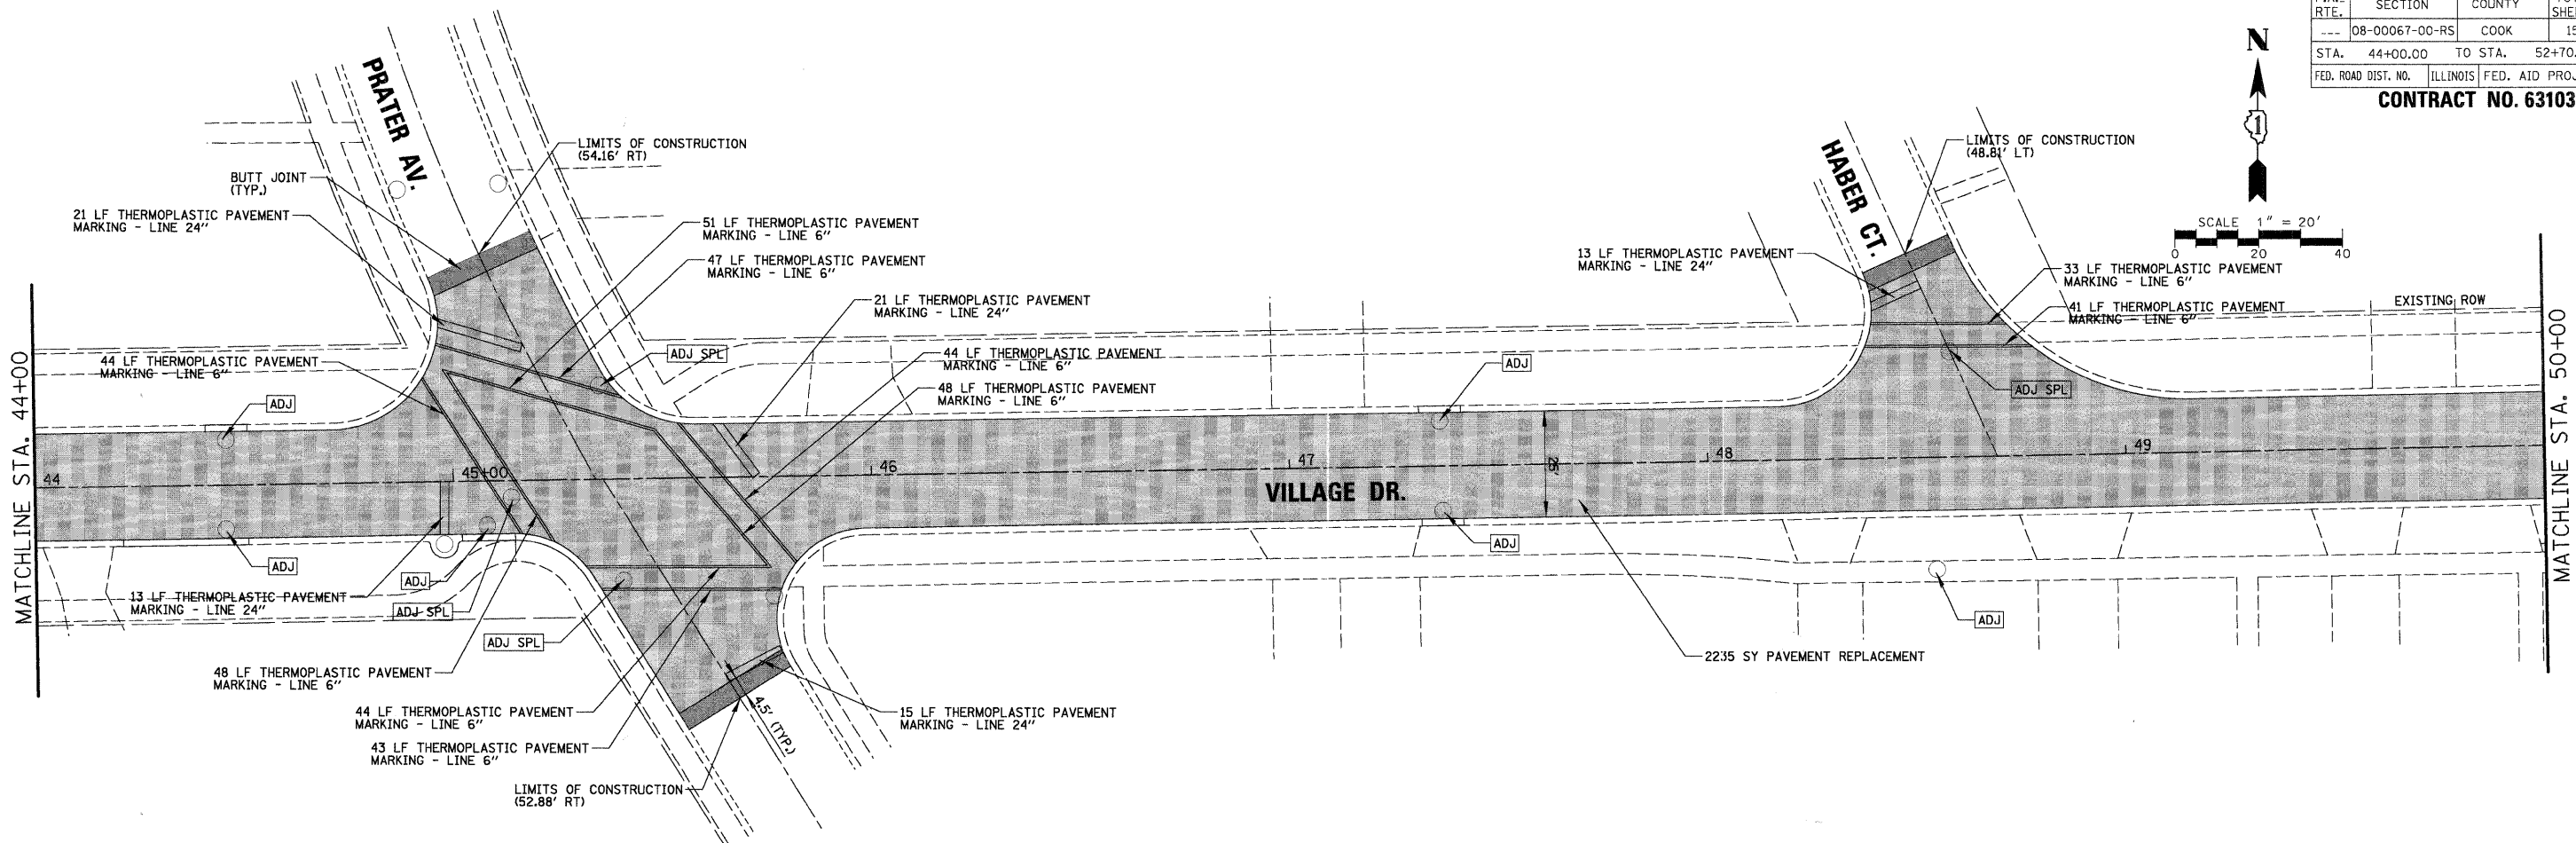


F.A.L. RTE.	SECTION	COUNTY	TOTAL SHEETS	SHEET NO.
08-00067-00-RS		COOK	15	8
STA. 44+00.00	TO STA. 52+70.00			
FED. ROAD DIST. NO.	ILLINOIS	FED. AID PROJECT		

CONTRACT NO. 63103

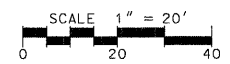

DATE	BY
SURVEYED	PLANNED
CHECKED	DESIGNED
NO. OF WAYS CHECKED	NO. OF WAYS CHECKED
DATE	DATE

CHRISTOPHER B. BURKE ENGINEERING LTD. PLAN
 9575 West Higgins Road, Suite 600
 Rosemont, Illinois 60018
 (847) 823-0500

DATE	BY
SURVEYED	PLANNED
CHECKED	DESIGNED
NO. OF WAYS CHECKED	NO. OF WAYS CHECKED
DATE	DATE

REVISIONS	
NAME	DATE

ILLINOIS DEPARTMENT OF TRANSPORTATION
 PROPOSED PLAN
 CITY OF NORTHLAKE
 VILLAGE DRIVE
 SCALE 1" = 20'
 DATE 12/5/2008
 DRAWN BY EDT
 CHECKED BY MW