




DATE	
BY	
SURVEYED	
PLOTTED	
CHECKED	
RL OF MAY CHECKED	
CADD FILE NAME	N:\NORTHLAKE\940032\12/5/08\193.dwg
NOTE BOOK NO.	

CHRISTOPHER B. BURKE ENGINEERING LTD.
 9575 West Higgins Road, Suite 600
 Rosemont, Illinois 60018
 (847) 823-0500

DATE	
BY	
PROFILE	
SURVEYED	
GRADES CHECKED	
G.M. NOTED	
STRUCTURE NOTATIONS CHRD	
NOTE BOOK NO.	

F.A. RTE.	SECTION	COUNTY	TOTAL SHEETS	SHEET NO.
08-00067-00-RS	COOK	15	9	
STA. 60+43.00	TO STA. 71+00.00			
FED. ROAD DIST. NO.	ILLINOIS	FED. AID PROJECT		

CONTRACT NO. 63103

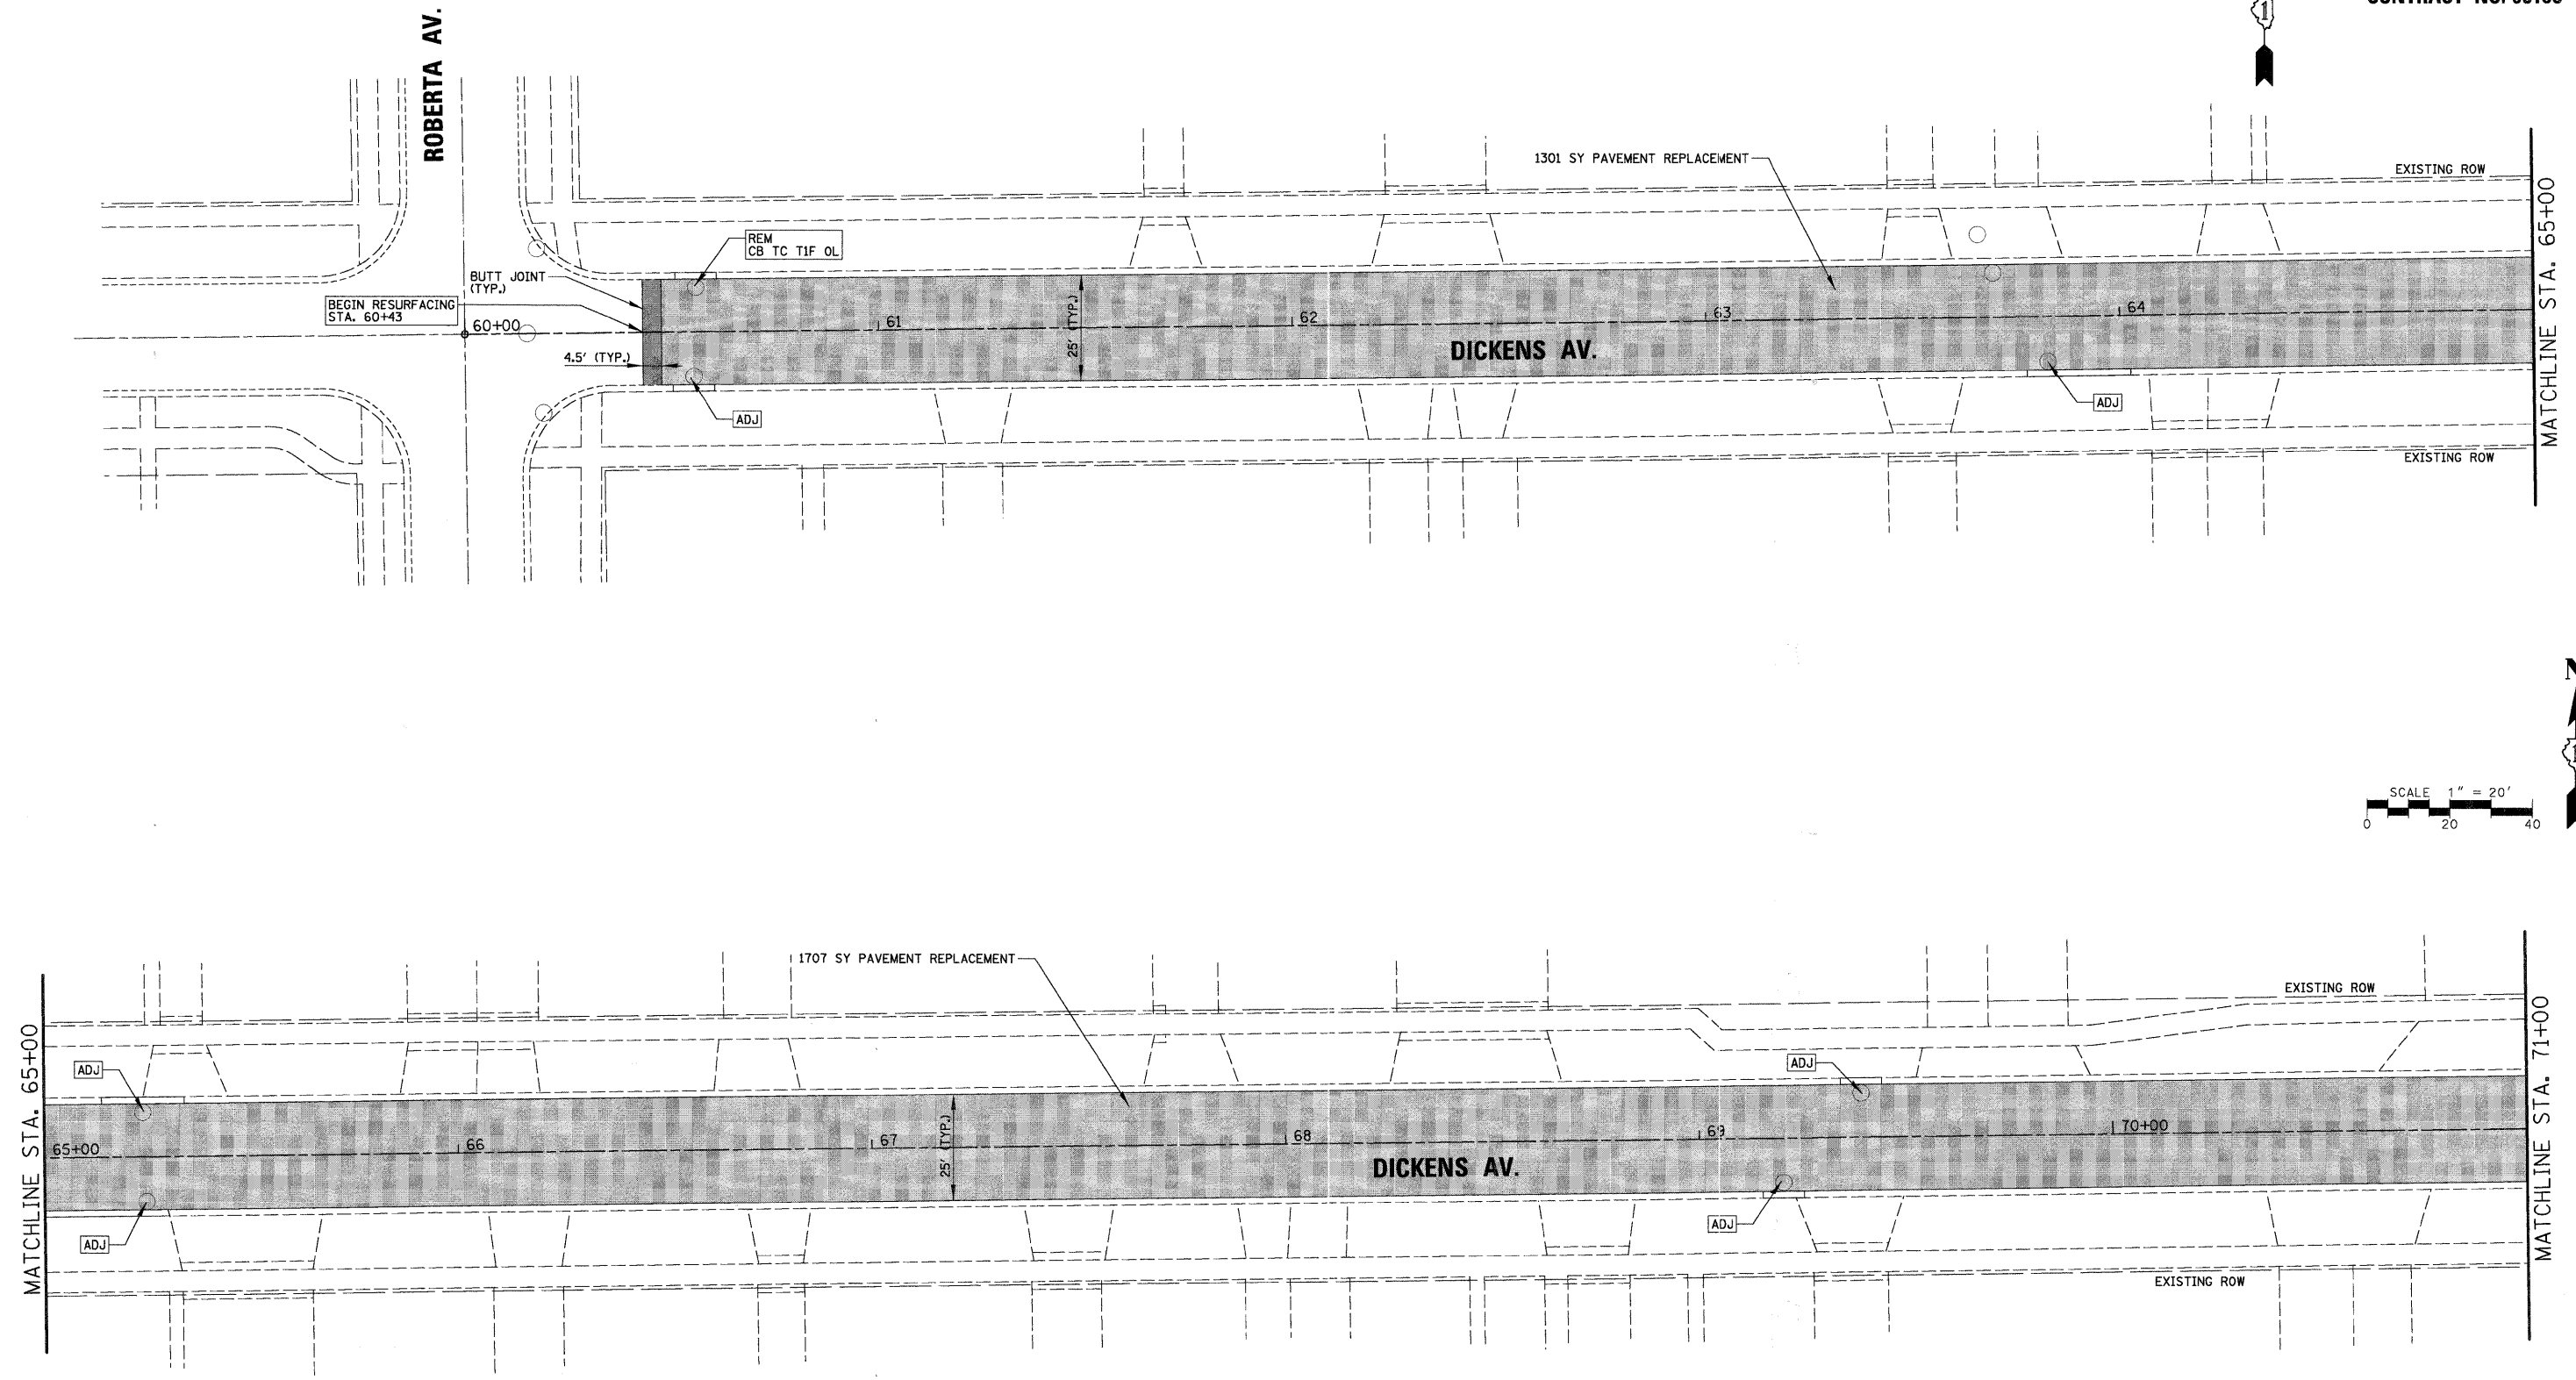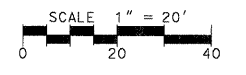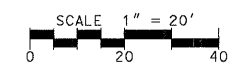

REVISIONS	
NAME	DATE

ILLINOIS DEPARTMENT OF TRANSPORTATION
 PROPOSED PLAN
 CITY OF NORTHLAKE
 DICKENS AVENUE
 SCALE 1" = 20'
 DATE 12/5/2008
 DRAWN BY EDT
 CHECKED BY MW