



F.A. RTE.	SECTION	COUNTY	TOTAL SHEETS	SHEET NO.
08-00067-00-RS	COOK	15	10	
STA. 71+00.00	TO STA. 73+28.00			
FED. ROAD DIST. NO.	ILLINOIS	FED. AID PROJECT		

CONTRACT NO. 63103

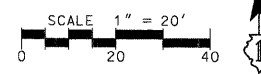

PROP. CURVE DICK-1
 PI STA. = 72+26.79
 $\Delta = 23^\circ 28' 21''$ (LT)
 $D = 13^\circ 11' 24''$
 $R = 434.39'$
 $T = 90.24'$
 $L = 177.96'$
 $E = 9.28'$
 P.C. STA = 71+36.55
 P.T. STA = 73+14.51

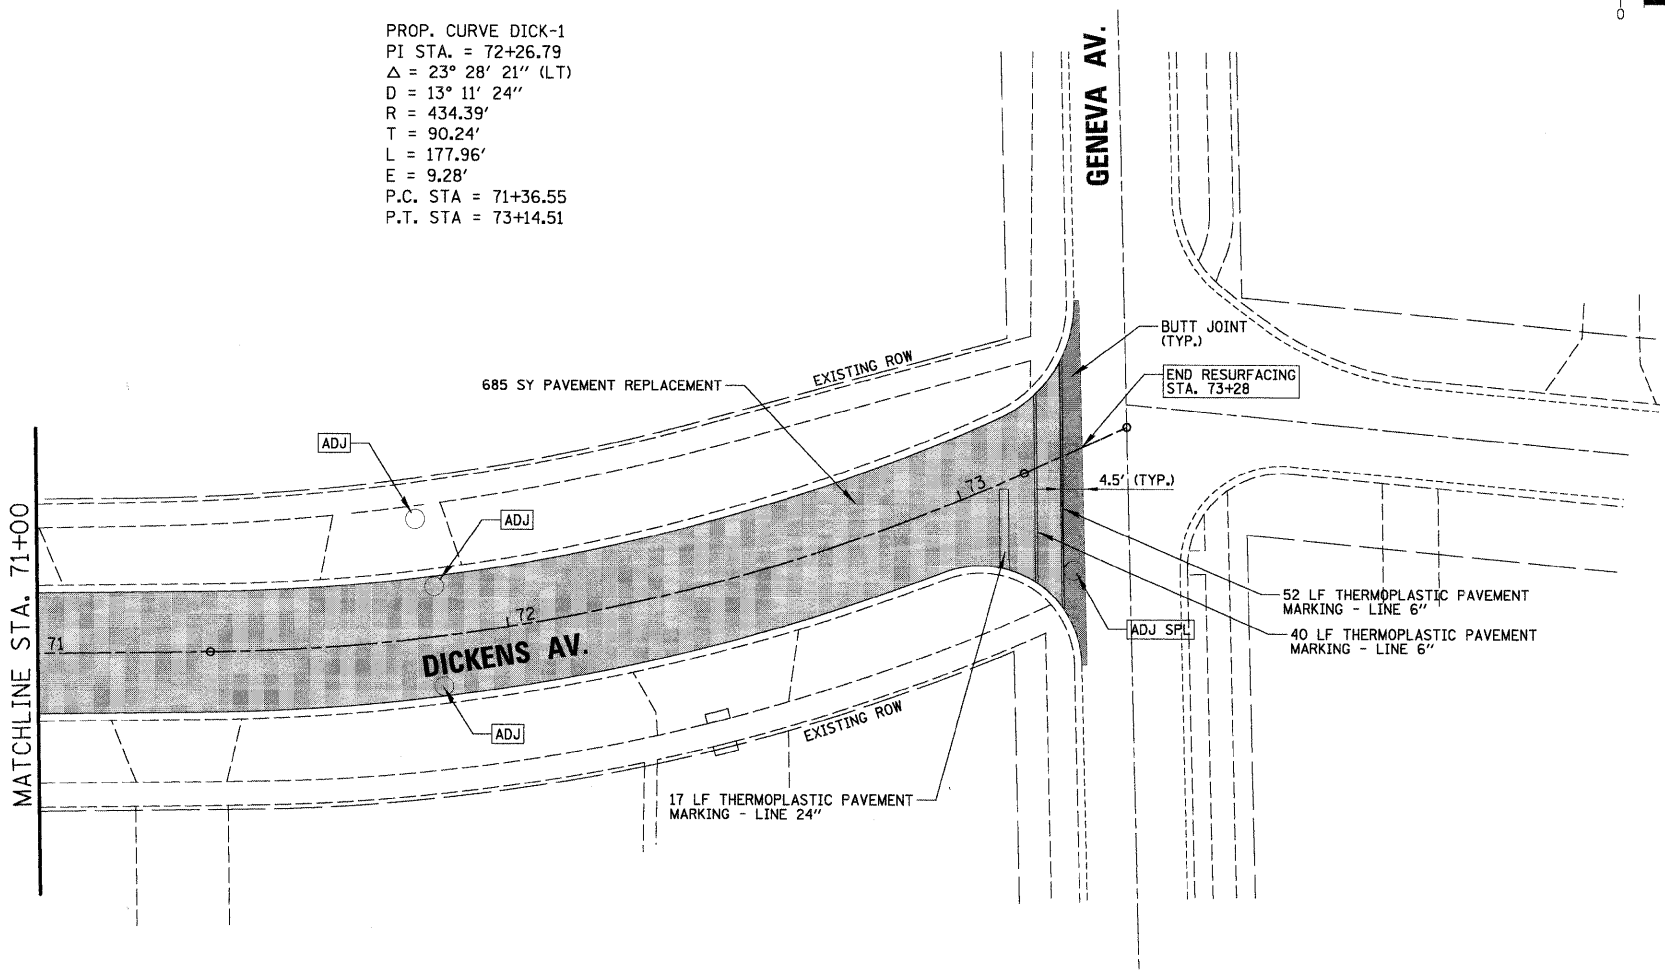

DATE	BY
SURVEYED	CHECKED
PLANNED	CHECKED
NOTE BOOK NO.	CAD FILE NAME

CHRISTOPHER B. BURKE ENGINEERING LTD.
 9575 West Higgins Road, Suite 600
 Rosemont, Illinois 60018
 (847) 823-0500

DATE	BY
SURVEYED	CHECKED
PLANNED	CHECKED
NOTE BOOK NO.	CAD FILE NAME

REVISIONS		ILLINOIS DEPARTMENT OF TRANSPORTATION
NAME	DATE	
		PROPOSED PLAN CITY OF NORTHLAKE DICKENS AVENUE SCALE 1" = 20' DATE 12/5/2008 DRAWN BY EDT CHECKED BY MW