
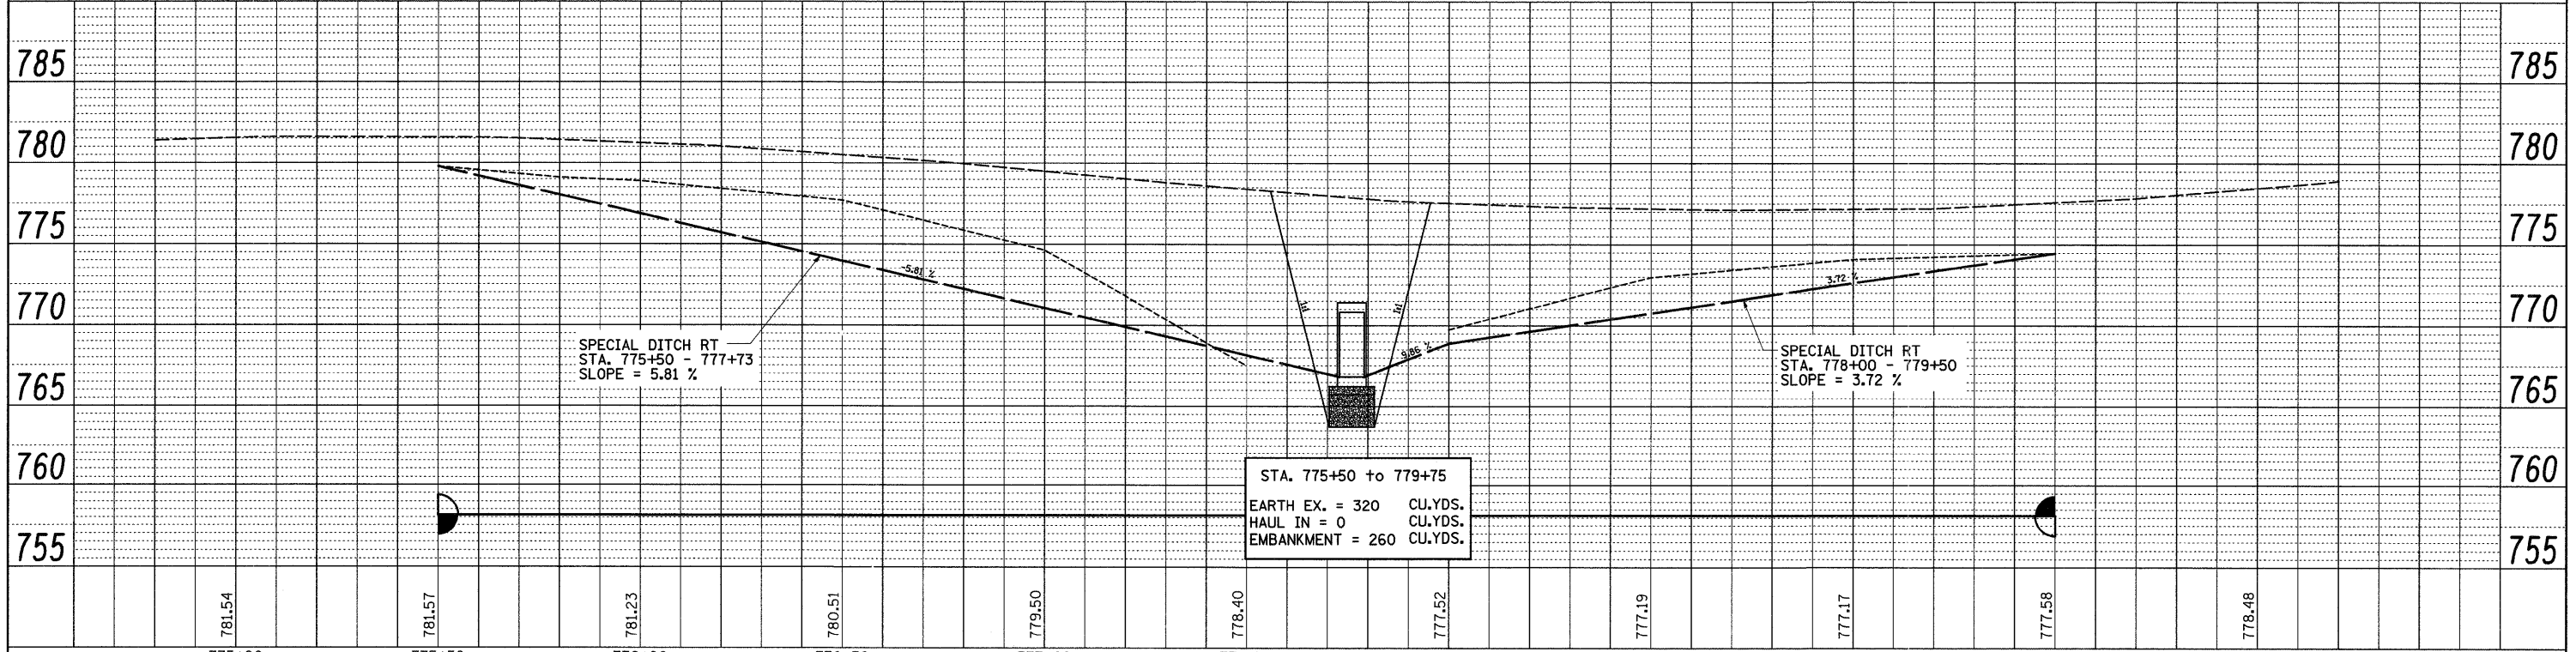


DATE: _____
 BY: _____
 SURVEYED _____
 PLAN _____
 ALIGNED _____
 CHECKED _____
 RT. OF WAY CHECKED _____
 NO. _____
 PAID FILE NAME _____

DATE: _____
 BY: _____
 SURVEYED _____
 PROFILE _____
 CHECKED _____
 B.M. NOTED _____
 STRUCTURE NOTATIONS DRKD _____
 NO. _____

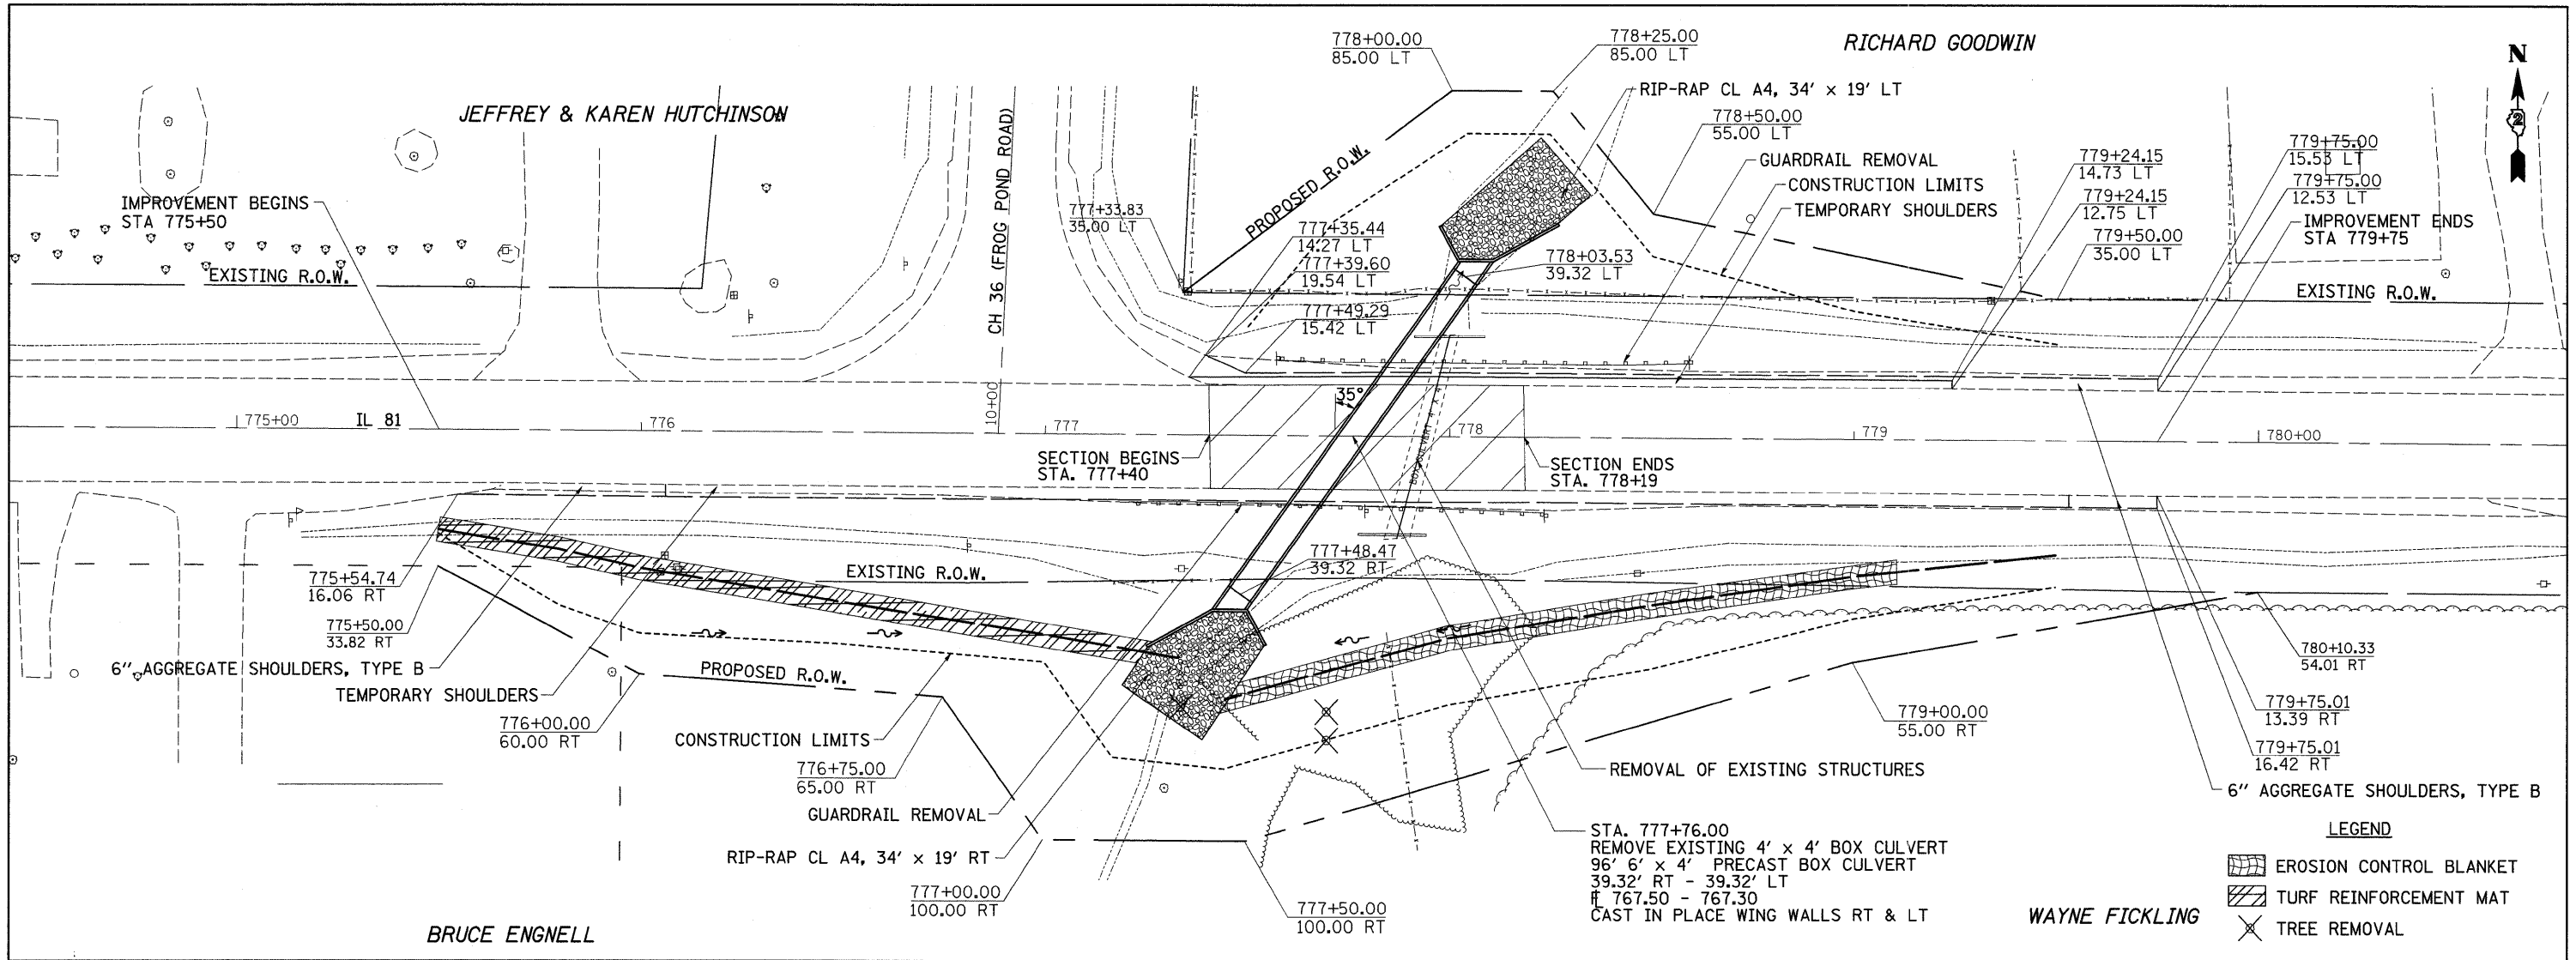

FILE NAME =	USER NAME = hensonke	DESIGNED -	REVISED -	STATE OF ILLINOIS DEPARTMENT OF TRANSPORTATION	PLAN SHEET	F.A.P. RTE.	SECTION	COUNTY	TOTAL SHEETS	SHEET NO.
01\pw_work\PWIDOT\HENSONKE\dms34455\dl1546p1.dgn	DRAWN -	REVISED -	611			103T-2	HENRY	35	12	
PLOT SCALE = 20.0000' / IN.	CHECKED -	REVISED -	CONTRACT NO. 64C66							
PLOT DATE = Tue Dec 02 13:56:33 2008	DATE -	REVISED -	FED. ROAD DIST. NO. ILLINOIS FED. AID PROJECT							
SCALE:		SHEET NO. OF SHEETS STA. TO STA.								