


BY	DATE
FINAL SURVEY	SURVEYED
NOTE BOOK	PLOTTED
NO.	DATE
	AREAS CHECKED

BY	DATE
ORIGINAL SURVEY	SURVEYED
NOTE BOOK	PLOTTED
NO.	DATE
	AREAS CHECKED

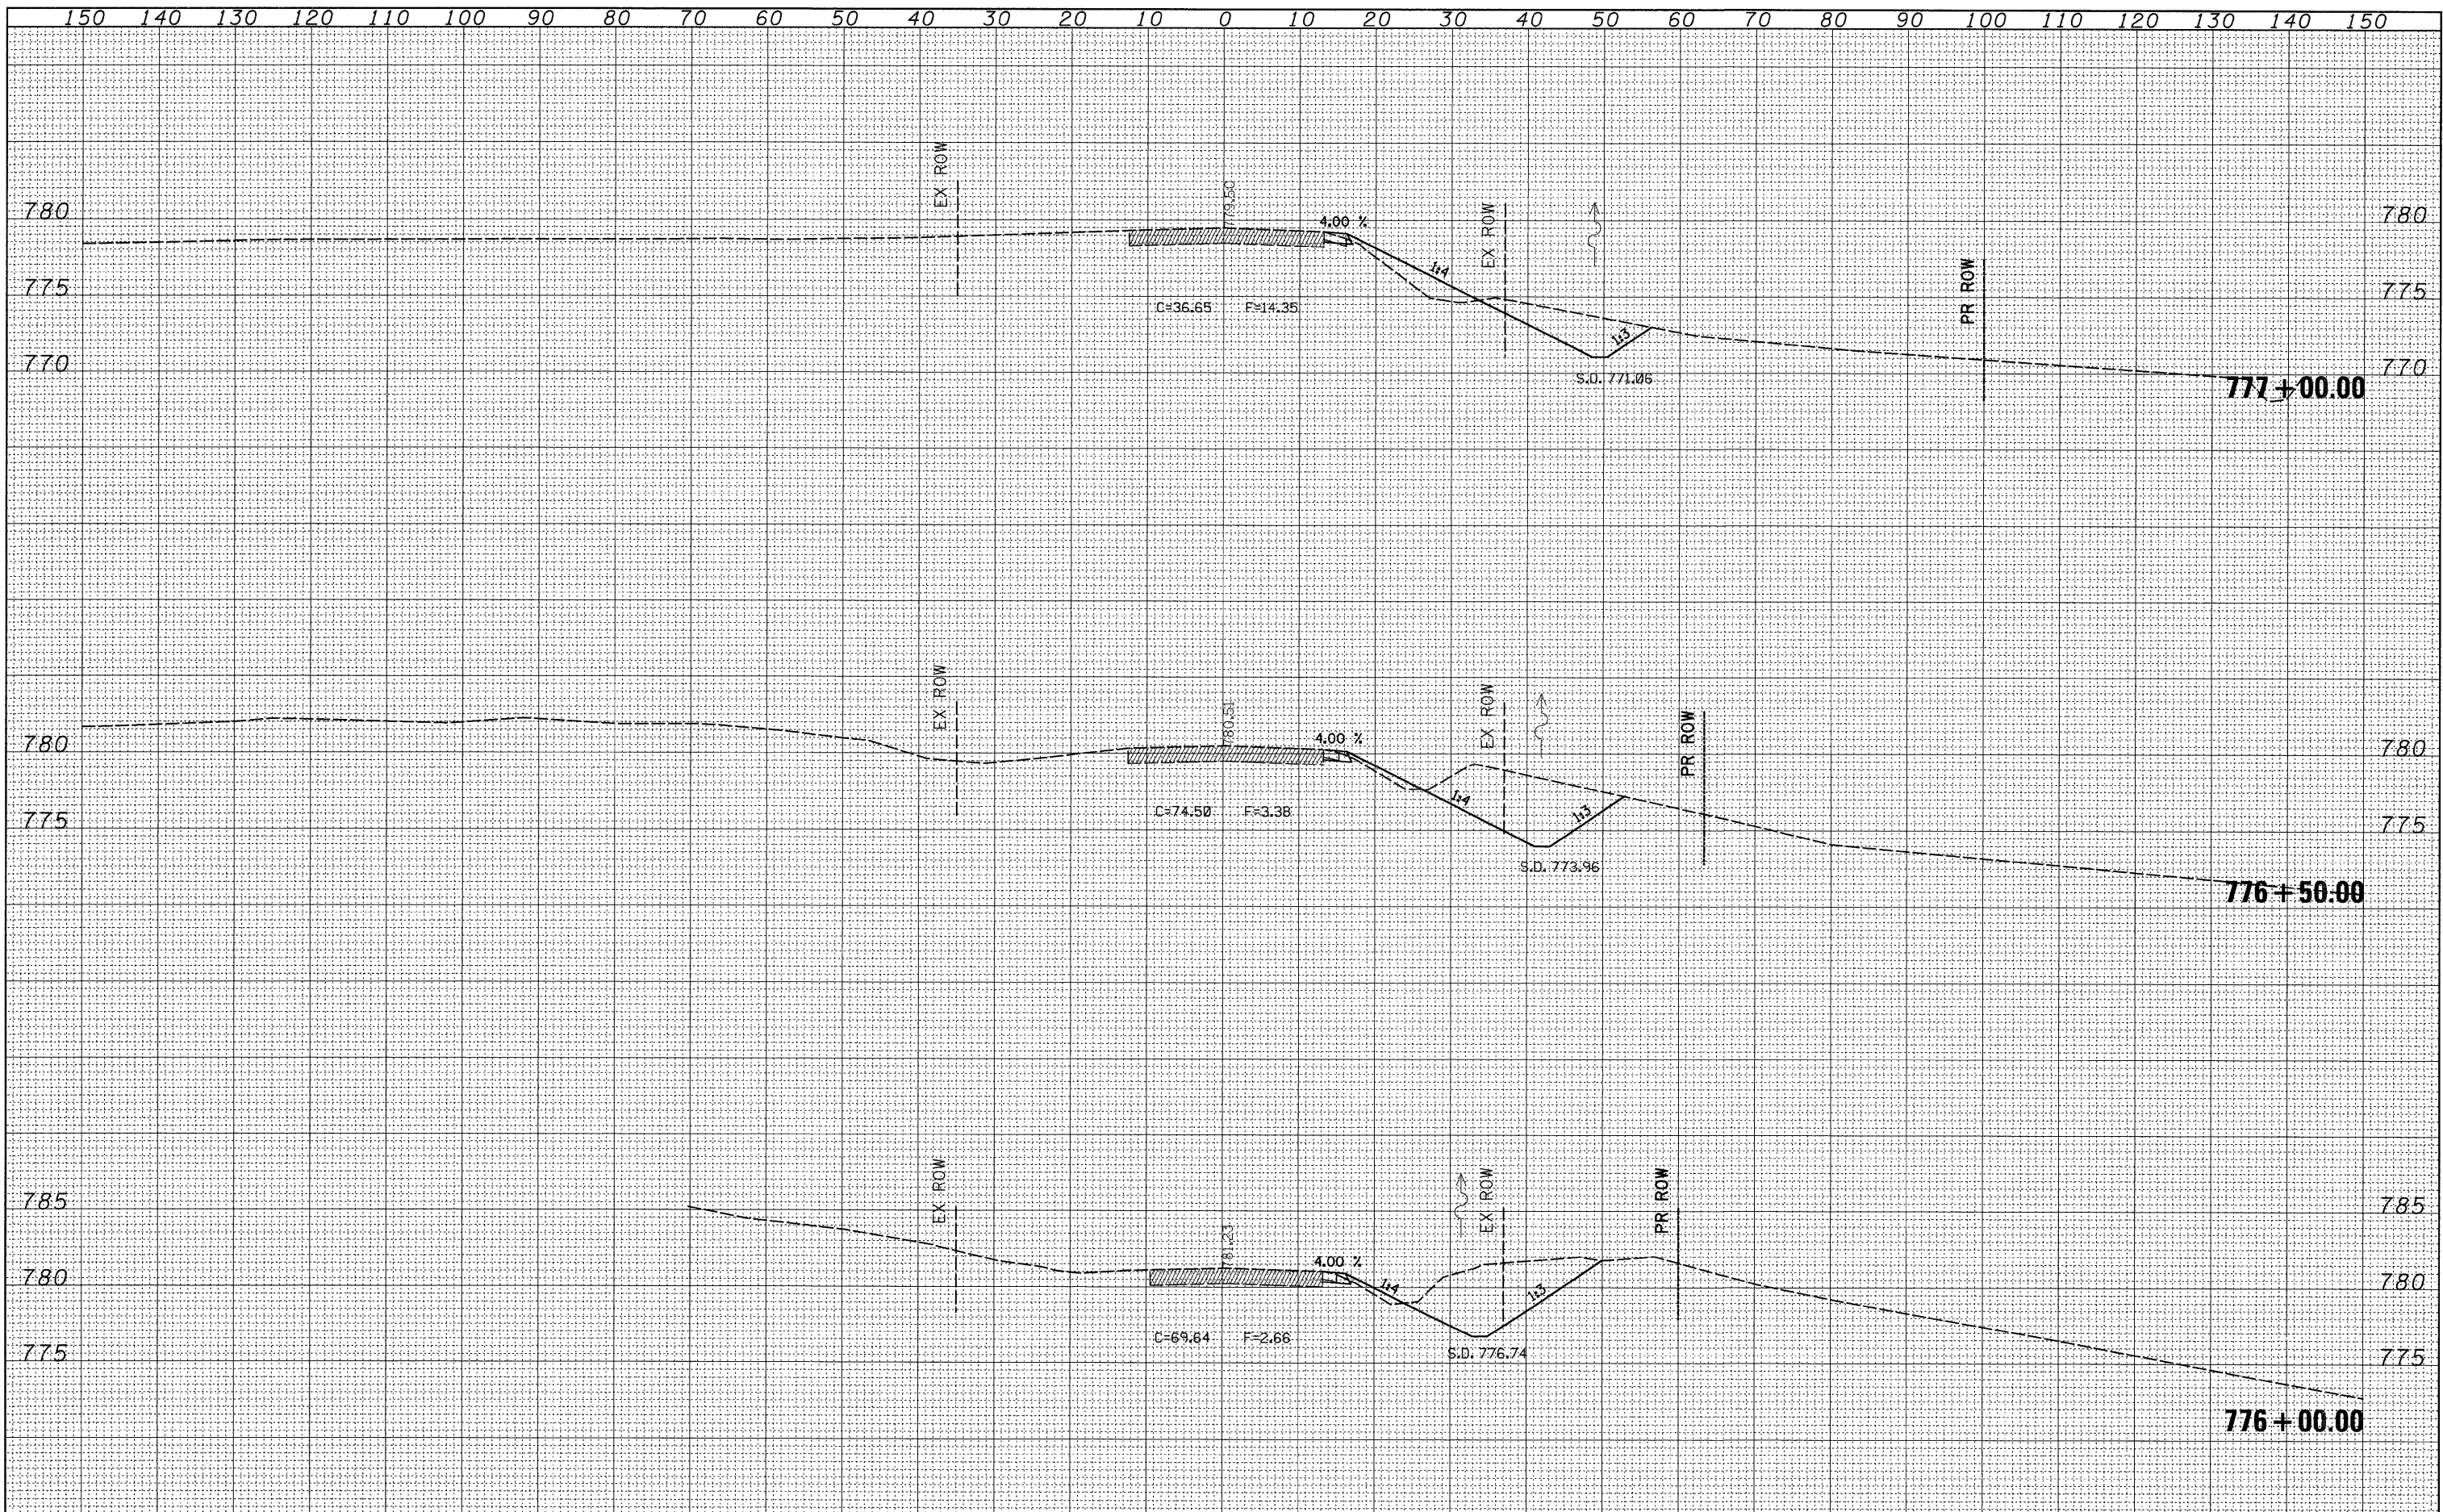

FILE NAME =	USER NAME = hensonke	DESIGNED -	REVISED -	STATE OF ILLINOIS DEPARTMENT OF TRANSPORTATION	CROSS SECTIONS			F.A.P. RTE.	SECTION	COUNTY	TOTAL SHEETS	SHEET NO.
or:\pw_work\PWIDOT\HENSONKE\dms34457\dl11506.xml.dgn		DRAWN -	REVISED -		611	103T-2	HENRY	35	31			
		CHECKED -	REVISED -		CONTRACT NO. 64C66							
		DATE -	REVISED -		ILLINOIS FED. AID PROJECT							
PLOT SCALE = 10.0000' / IN.				SCALE:	SHEET NO.	OF	SHEETS	STA. 776+00.00	TO STA. 777+00.00			
PLOT DATE = Tue Dec 02 14:00:03 2008												