


FINAL SURVEY	SURVEYED	BY	DATE
PLOTTED			
NOTE BOOK NO.			
AREAS CHECKED			

ORIGINAL SURVEY	SURVEYED	BY	DATE
PLOTTED			
NOTE BOOK NO.			
AREAS CHECKED			

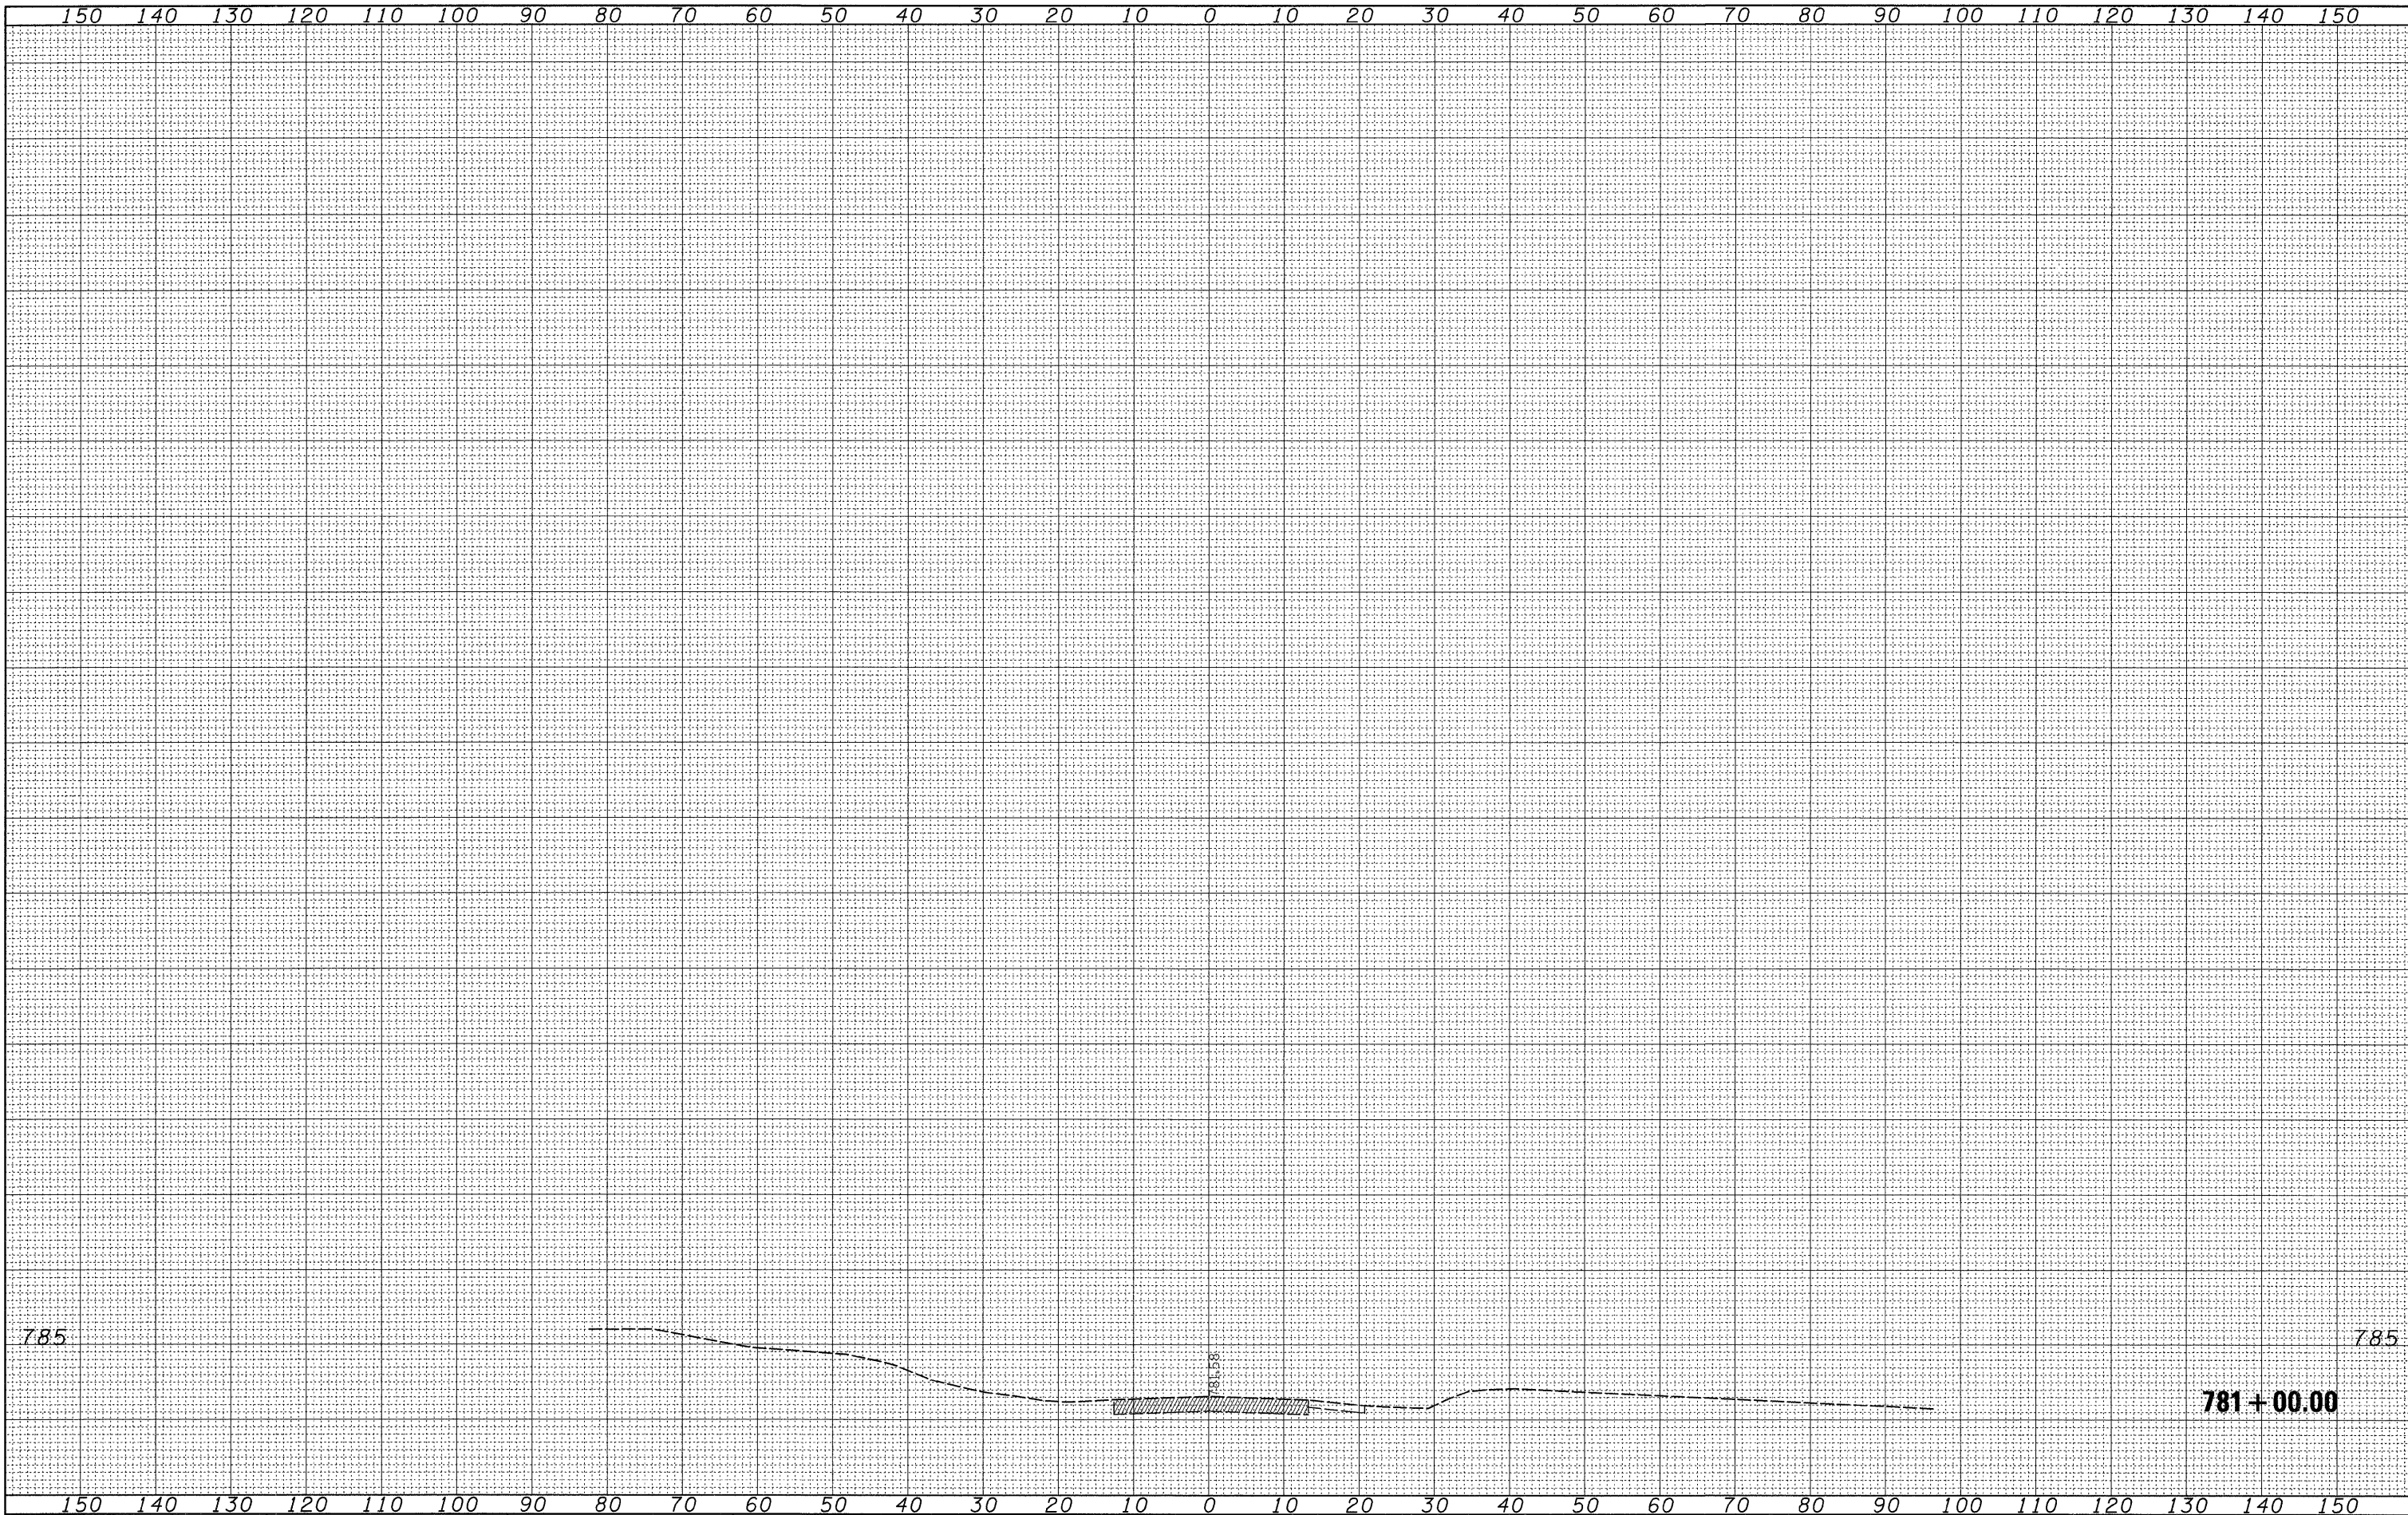

FILE NAME =	USER NAME = hensonke	DESIGNED -	REVISED -	STATE OF ILLINOIS DEPARTMENT OF TRANSPORTATION				CROSS SECTIONS				F.A.P. RTE.	SECTION	COUNTY	TOTAL SHEETS	SHEET NO.
es:\pw_work\PWIDOT\HENSONKE\dms34457\dl1506.xml.dgn		DRAWN -	REVISED -									611	103T-2	HENRY	35	35
PLOT SCALE = 10.0000' / IN.	CHECKED -	REVISED -	SCALE:	SHEET NO.	OF	SHEETS	STA. 781+00.00	TO STA. 781+00.00	FED. ROAD DIST. NO.	ILLINOIS FED. AID PROJECT	CONTRACT NO. 64C66					
PLOT DATE = Tue Dec 02 14:00:04 2008	DATE -	REVISED -														