


FINAL SURVEY  
 SURVEY NO. \_\_\_\_\_  
 DATE \_\_\_\_\_  
 BY \_\_\_\_\_  
 CHECKED \_\_\_\_\_  
 NO. \_\_\_\_\_

ORIGINAL SURVEY  
 SURVEY NO. \_\_\_\_\_  
 DATE \_\_\_\_\_  
 BY \_\_\_\_\_  
 CHECKED \_\_\_\_\_  
 NO. \_\_\_\_\_

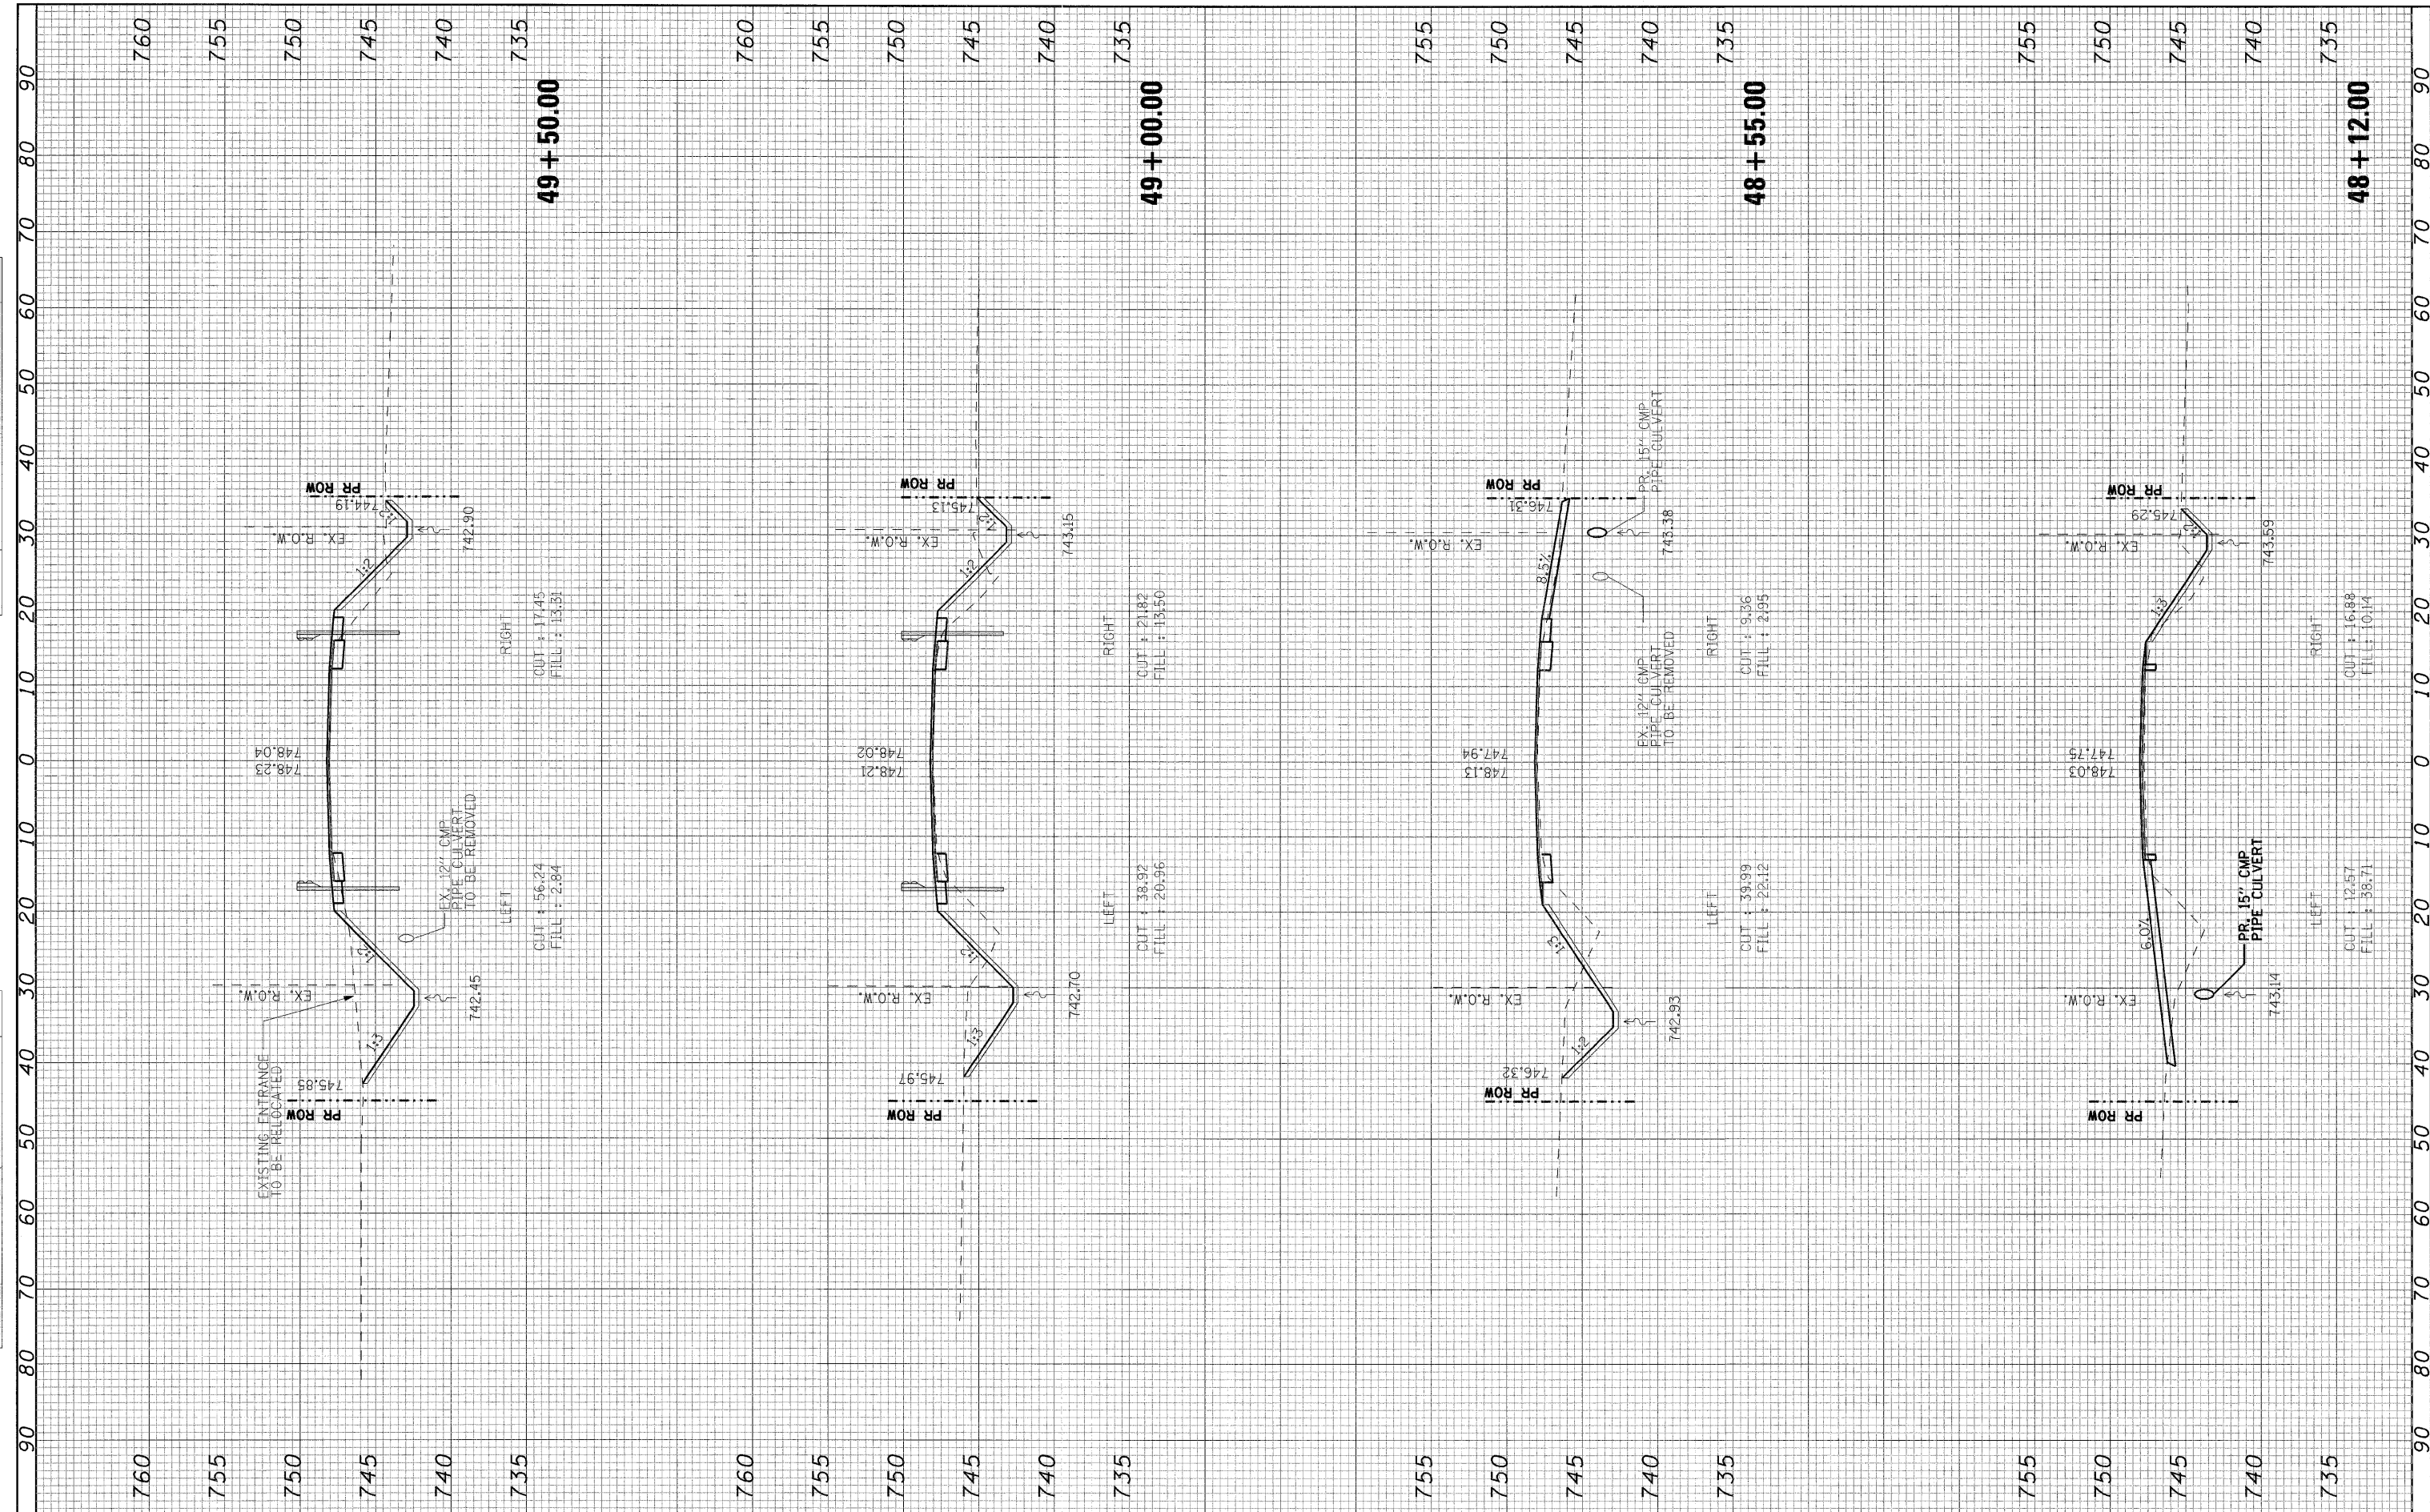

FILE NAME =	USER NAME = #USER#	DESIGNED - DB	REVISED -	<b>STATE OF ILLINOIS DEPARTMENT OF TRANSPORTATION</b>	<b>CROSS SECTIONS</b>			F.A.P. RTE. 697	SECTION (17I)	COUNTY FORD	TOTAL SHEETS 29	SHEET NO. 27
#FILEL#	PLOT SCALE = #SCALE#	DRAWN - NS	REVISED -		SCALE: 1"=10'	SHEET NO. 2 OF 4 SHEETS	STA. 48+12 TO STA. 49+50	CONTRACT NO. 66874				
	PLOT DATE = #DATE#	CHECKED - AS	REVISED -		FED. ROAD DIST. NO. ILLINOIS FED. AID PROJECT							
		DATE - DECEMBER 2008	REVISED -									