


DATE	
BY	
ORIGINAL SURVEY	
PLOTTED	
NOTE BOOK	
AREAS CHECKED	

DATE	
BY	
ORIGINAL SURVEY	
PLOTTED	
NOTE BOOK	
AREAS CHECKED	

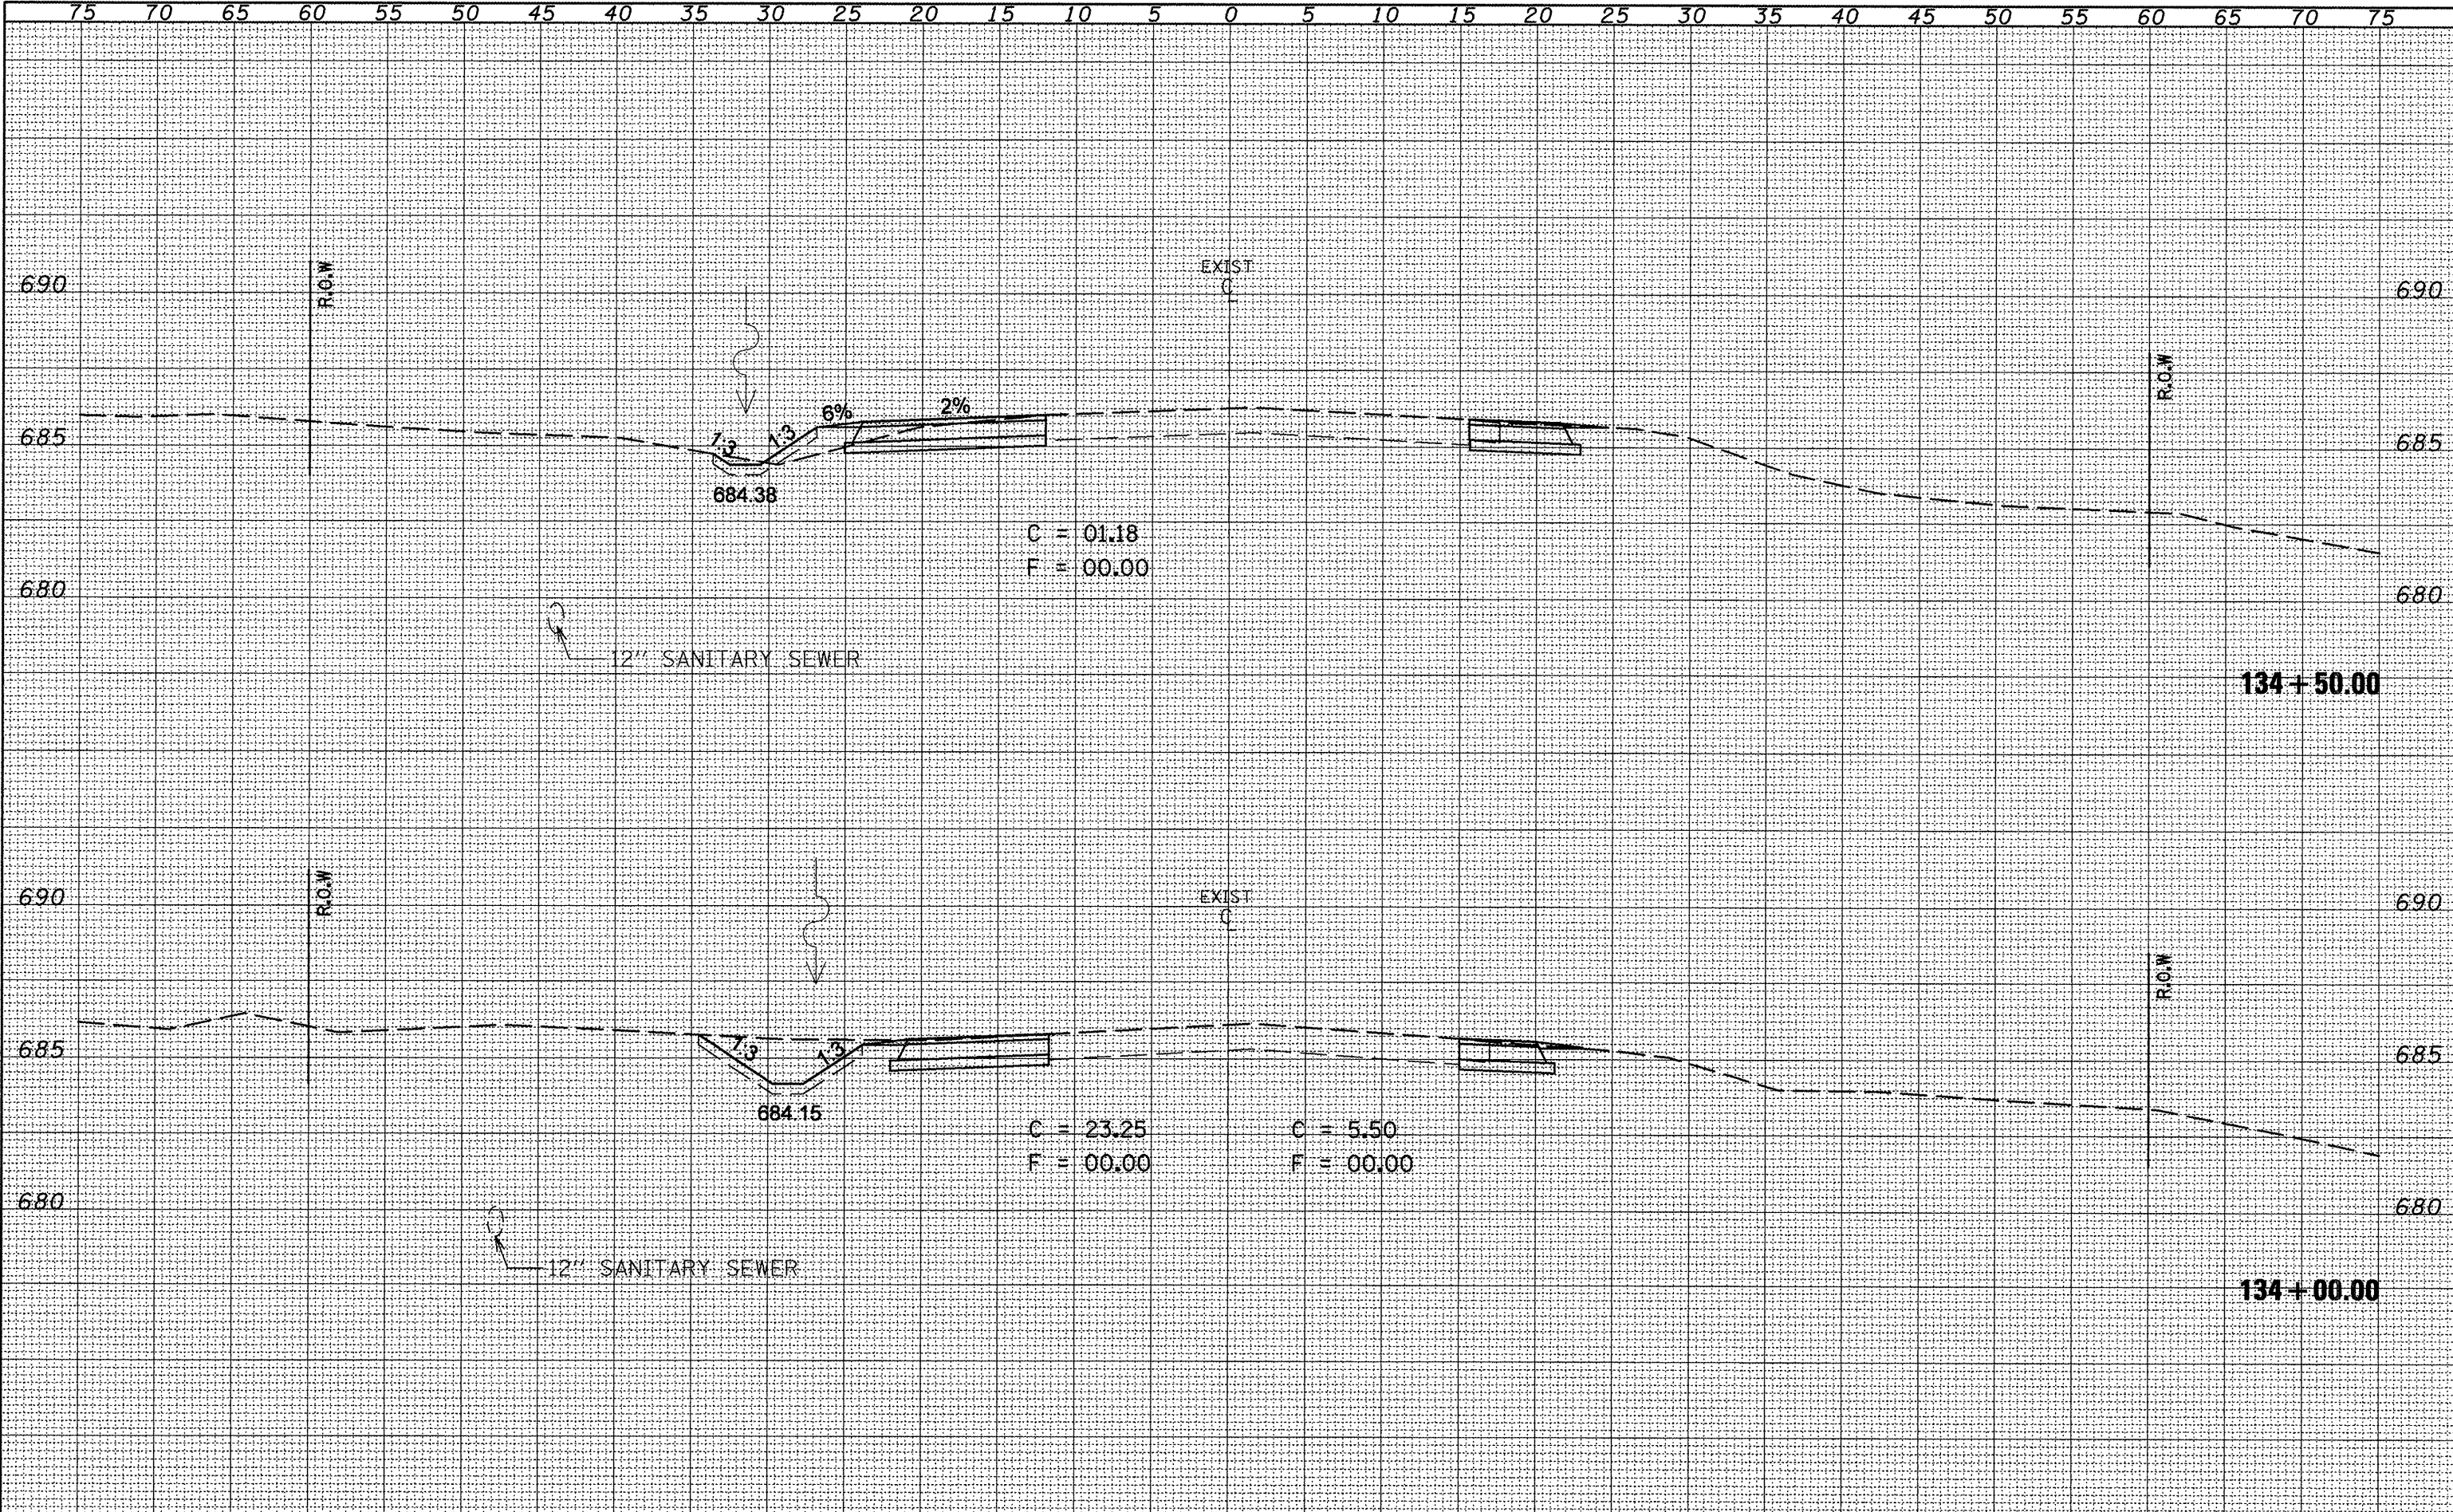

FILE NAME =
Copy of sstmod.dgn

USER NAME = elderzian
DESIGNED -
DRAWN -
PLOT SCALE = 10.0000' / IN.
PLOT DATE = 12/12/2008

REVISIONS
REVISOR
DATE

STATE OF ILLINOIS
DEPARTMENT OF TRANSPORTATION

IL 8 MAINLINE
SCALE: SHEET NO. OF SHEETS STA. 134+00.00 TO STA. 134+50.00

F.A.P. RTE.	SECTION	COUNTY	TOTAL SHEETS	SHEET NO.
399	36 R-8	TAZEWELL	429	207
CONTRACT NO. 68258				
ILLINOIS FED. AID PROJECT				