


FINAL SURVEY	SURVEYED	BY	DATE
NOTE BOOK	PLOTTED		
NO.	TEMPERATURE		
	AREAS CHECKED		
	AREAS CHECKED		

ORIGINAL SURVEY	SURVEYED	BY	DATE
NOTE BOOK	PLOTTED		
NO.	TEMPERATURE		
	AREAS CHECKED		
	AREAS CHECKED		

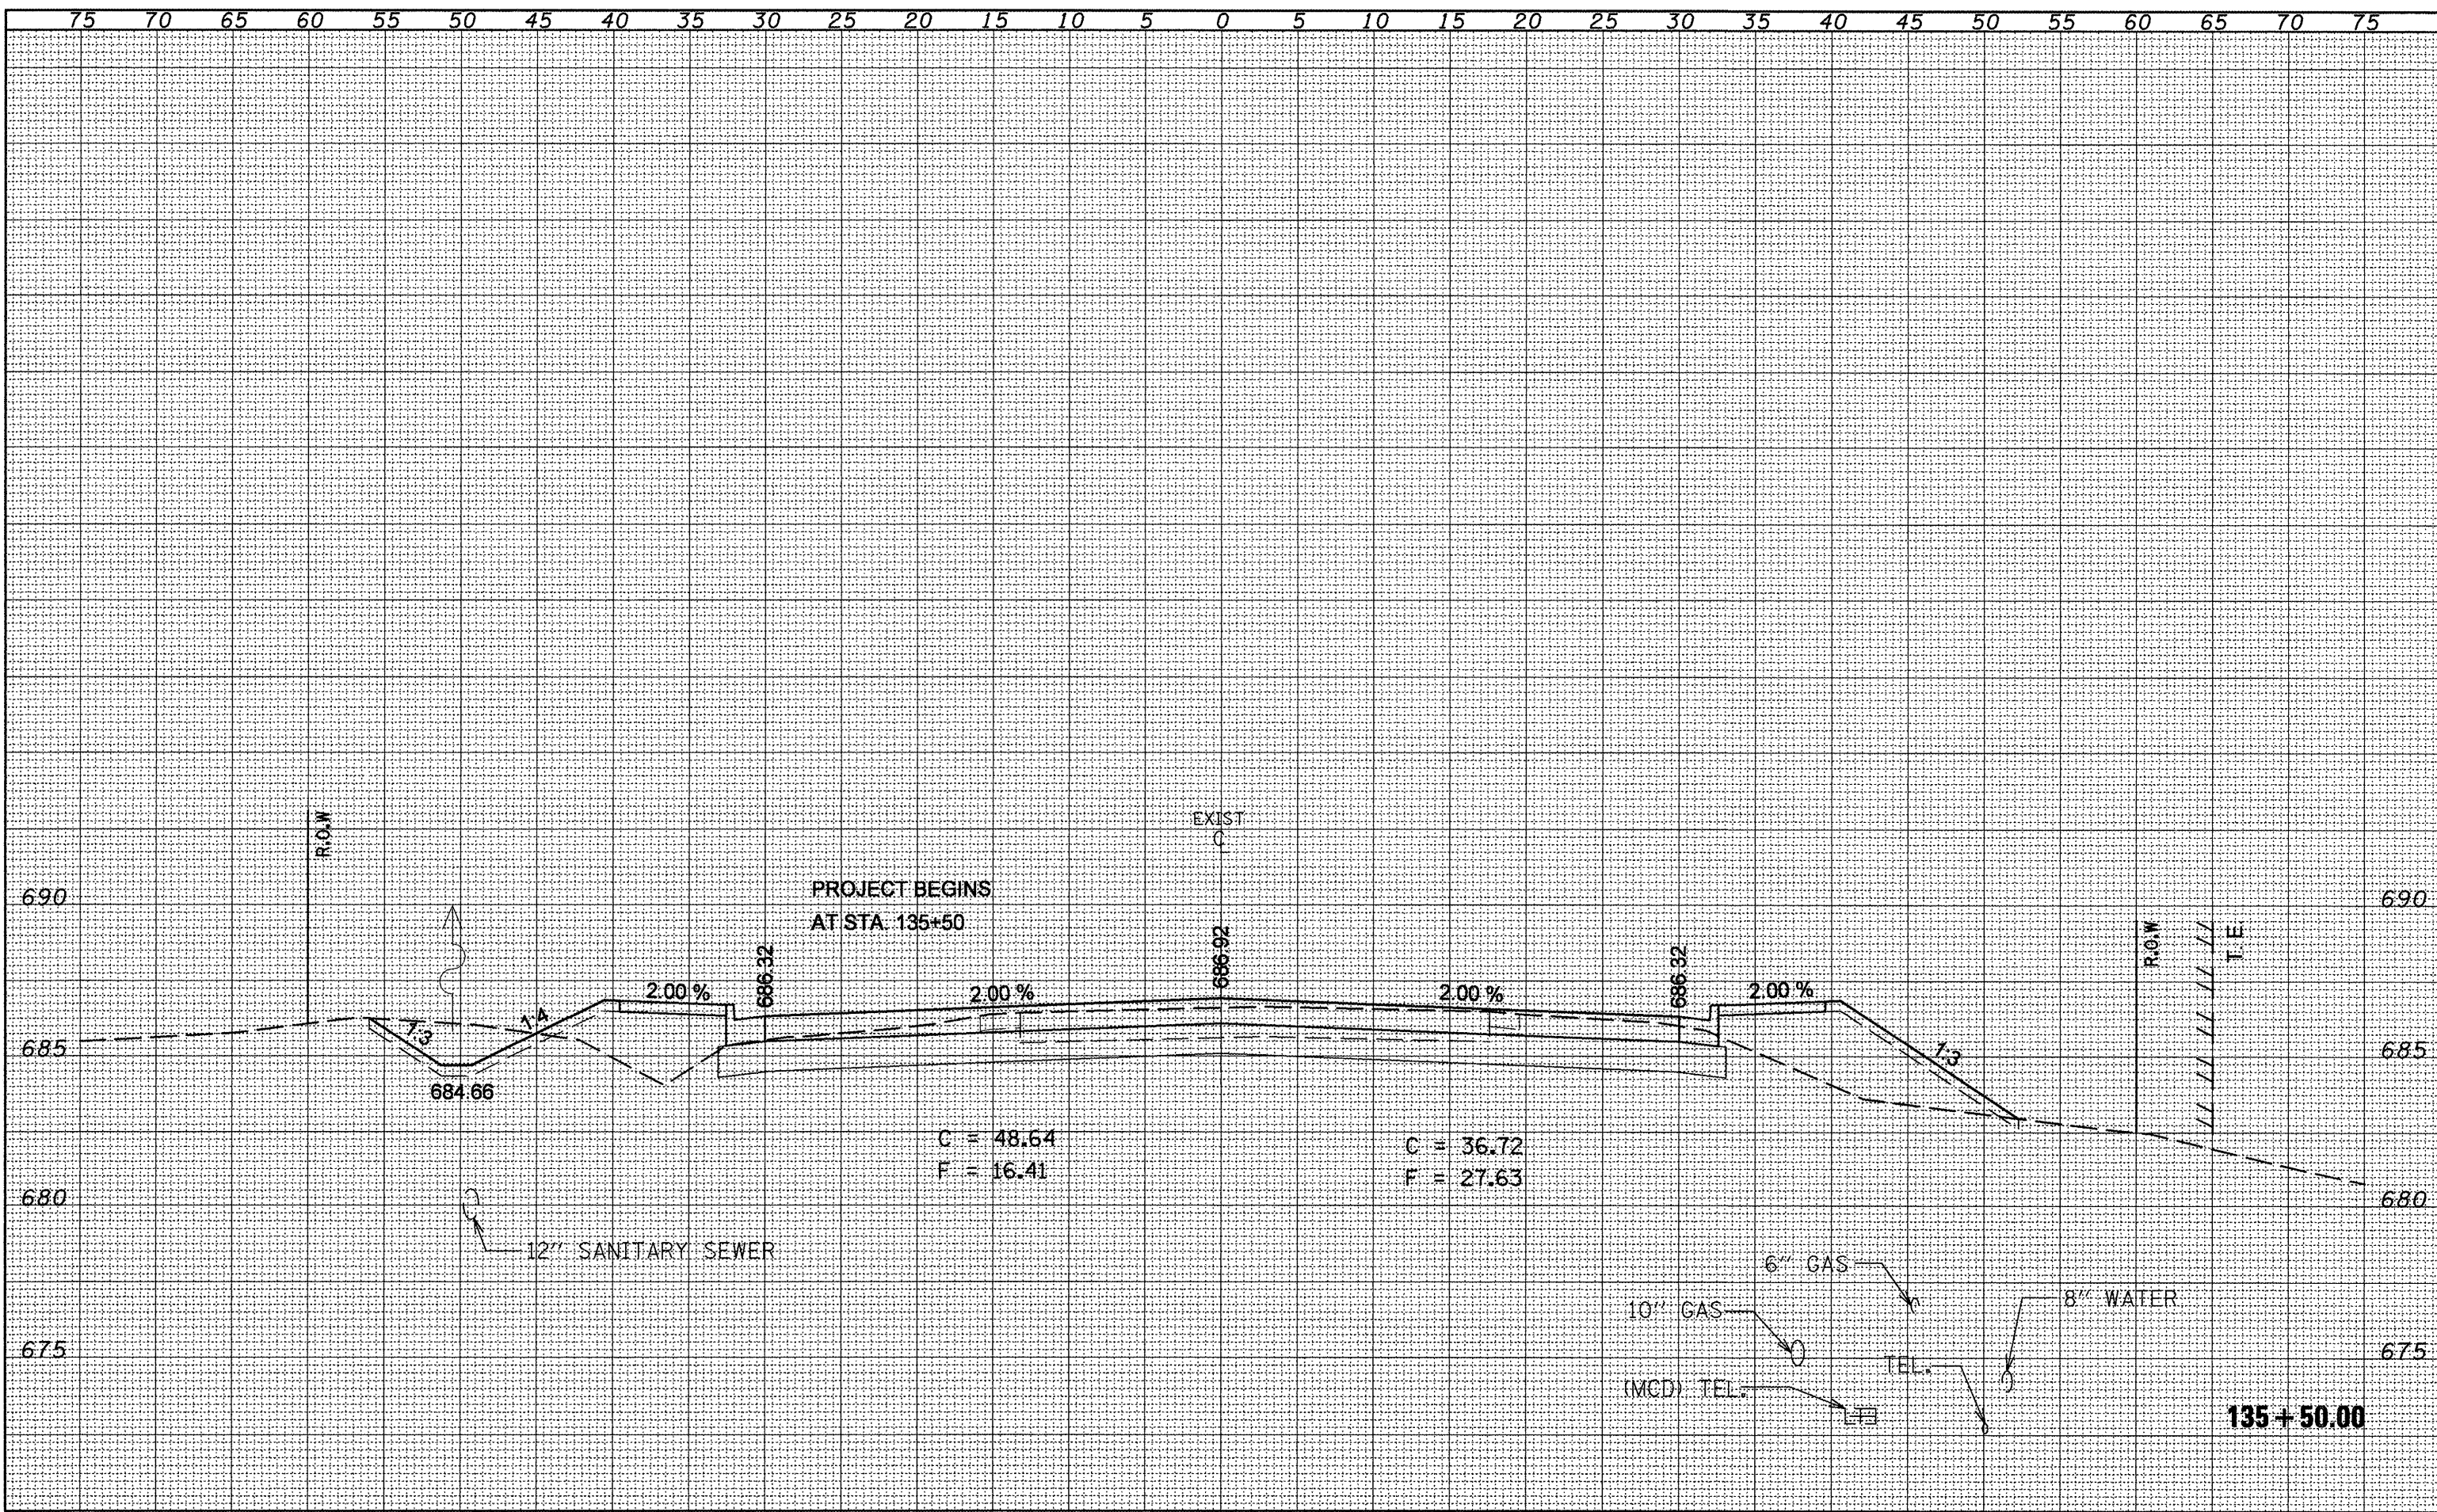

FILE NAME = Copy of sshtmod.dgn	USER NAME = elderzien	DESIGNED -	REVISED -	<b>STATE OF ILLINOIS DEPARTMENT OF TRANSPORTATION</b>	<b>IL 8 MAINLINE</b>	F.A.P. RTE. 399	SECTION 36 R-8	COUNTY TAZEWELL	TOTAL SHEETS 429	SHEET NO. 209		
	PLOT SCALE = 10.0000' / IN.	DRAWN -	REVISED -			SCALE: 1" = 10'	SHEET NO. OF SHEETS	STA. 135+50.00 TO STA. 135+50.00	CONTRACT NO. 68258			
	PLOT DATE = 12/12/2008	CHECKED -	REVISED -			ILLINOIS FED. AID PROJECT						
		DATE -	REVISED -									