


DATE	
BY	
FINAL SURVEY	
SURVEYED	
PLOTTED	
NOTE BOOK	
NO.	
AREAS CHECKED	

DATE	
BY	
ORIGINAL SURVEY	
SURVEYED	
PLOTTED	
NOTE BOOK	
NO.	
AREAS CHECKED	

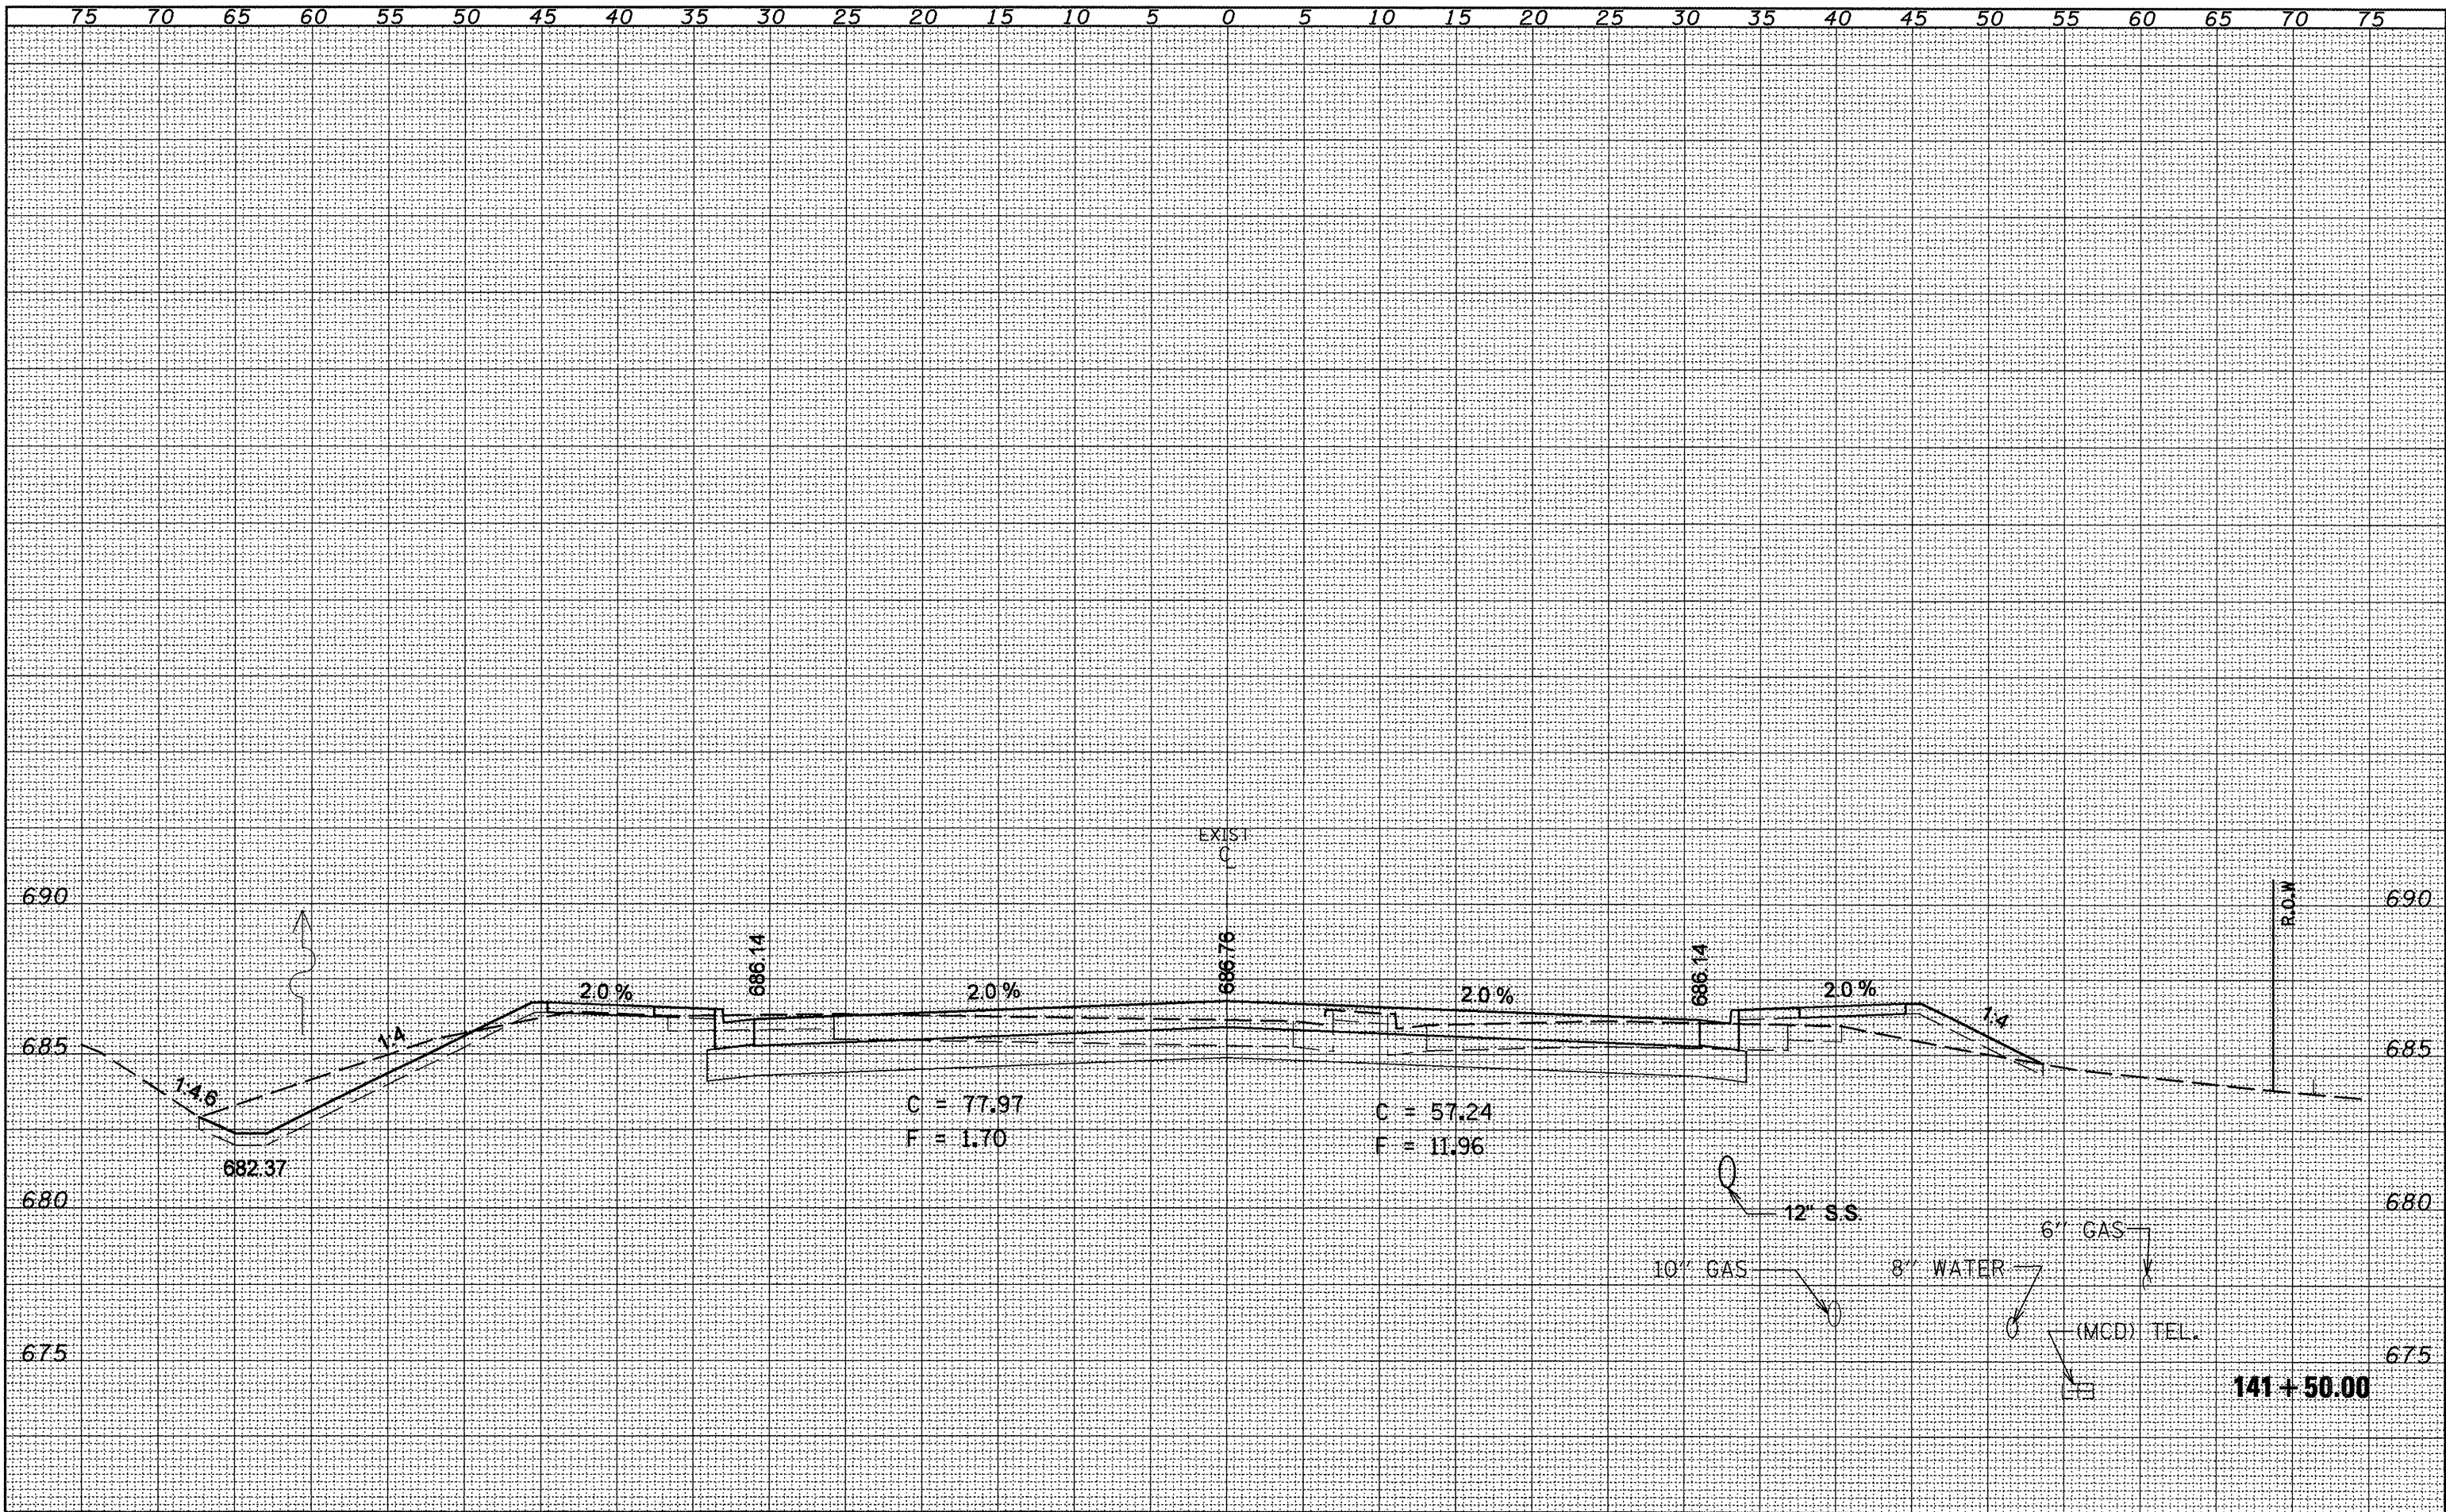

FILE NAME =
Copy of xsstmod.dgn

USER NAME = elderzien	DESIGNED -	REVISED -
	DRAWN -	REVISED -
PLOT SCALE = 10,0000' / IN.	CHECKED -	REVISED -
PLOT DATE = 12/12/2008	DATE -	REVISED -

**STATE OF ILLINOIS
DEPARTMENT OF TRANSPORTATION**

SCALE:			
SHEET NO.	OF	SHEETS	STA. 141+50.00 TO STA. 141+50.00

F.A.P. RTE. 399	SECTION 36 R-8	COUNTY TAZEWELL	TOTAL SHEETS 429	SHEET NO. 223
CONTRACT NO. 68258				
ILLINOIS FED. AID PROJECT				