


FINAL SURVEY	SURVEYED	DATE
NOTE BOOK	PLOTTED	
NO.	TEMPLATE	
	AREAS	
	CHECKED	

ORIGINAL SURVEY	SURVEYED	DATE
NOTE BOOK	PLOTTED	
NO.	TEMPLATE	
	AREAS	
	CHECKED	

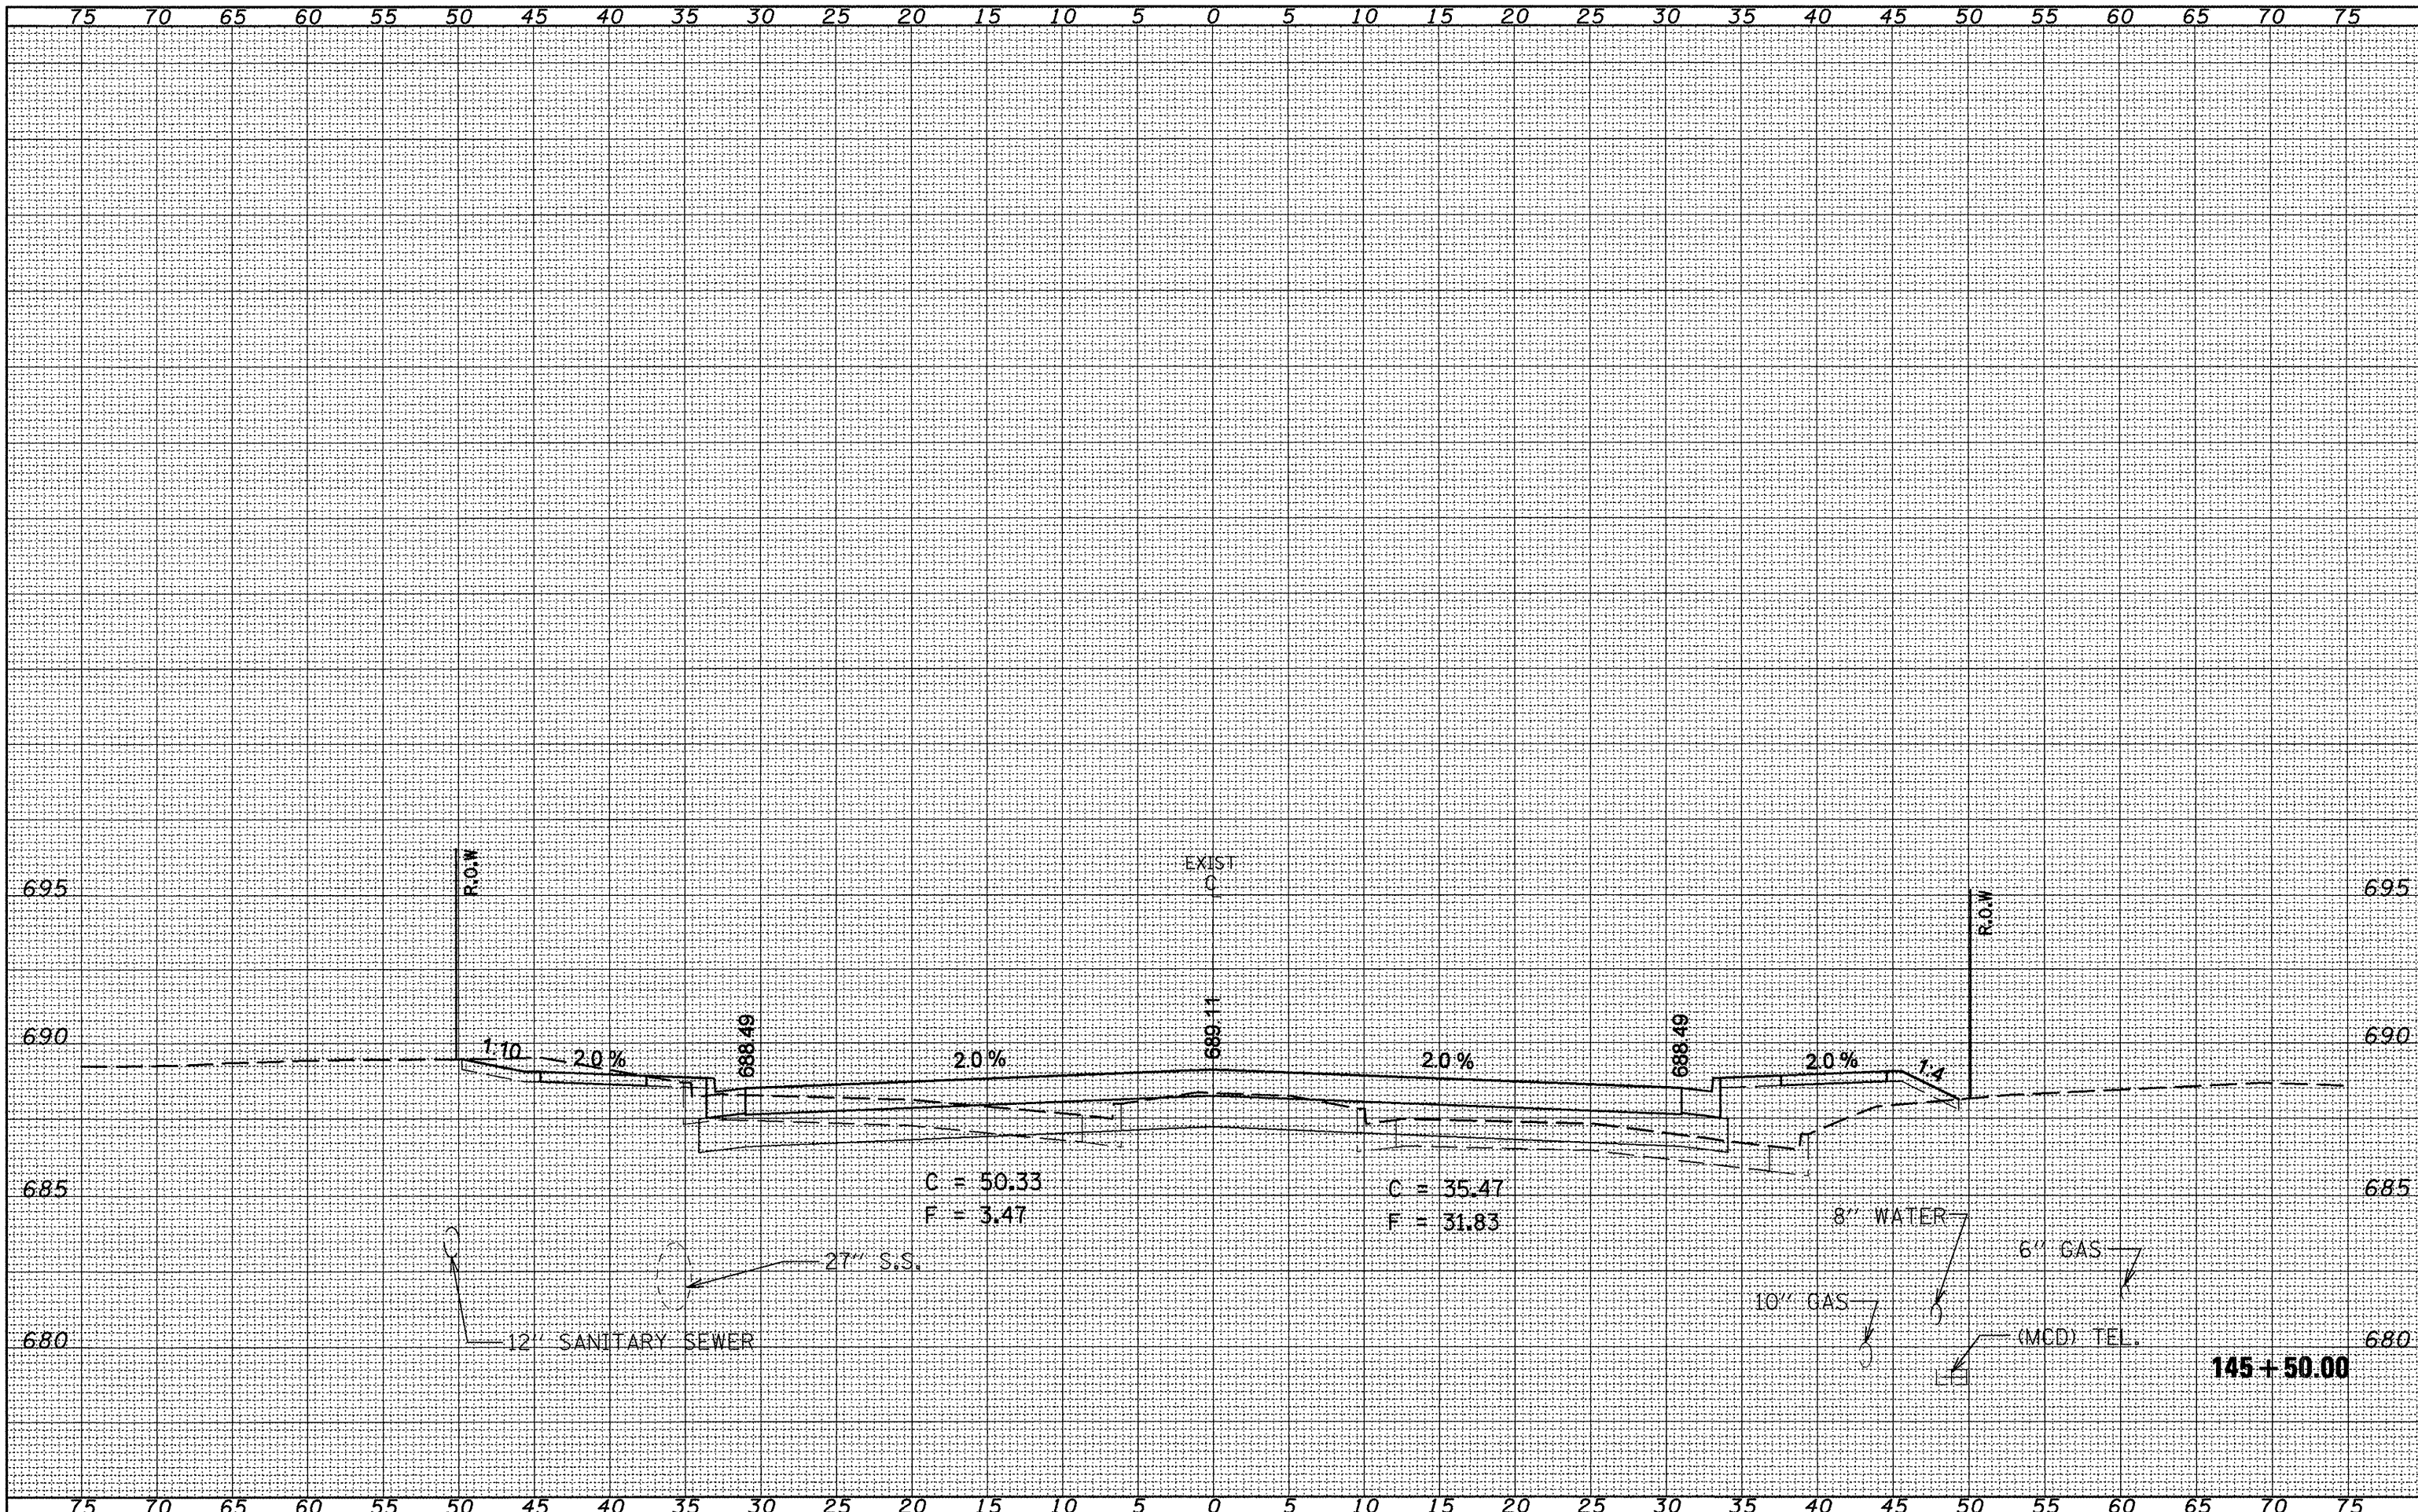

FILE NAME =	USER NAME = elderzien	DESIGNED -	REVISED -	<b>STATE OF ILLINOIS</b> <b>DEPARTMENT OF TRANSPORTATION</b>	<b>IL 8 MAINLINE</b>	F.A.P. RTE. =	SECTION	COUNTY	TOTAL SHEETS	SHEET NO.
Copy of xshtmod.dgn	PLOT SCALE = 10.0000' / IN.	DRAWN -	REVISED -			399	36 R-8	TAZEWELL	429	232
	PLOT DATE = 12/12/2008	CHECKED -	REVISED -			SCALE: SHEET NO. OF SHEETS STA. 145+50.00 TO STA. 145+50.00		CONTRACT NO. 68258		
		DATE -	REVISED -			ILLINOIS FED. AID PROJECT				