


FINAL SURVEY	SURVEYED	BY	DATE
NOTE BOOK	PLOTTED		
NO.	TEMPLATE		
	AREAS		
	CHECKED		

ORIGINAL SURVEY	SURVEYED	BY	DATE
NOTE BOOK	PLOTTED		
NO.	TEMPLATE		
	AREAS		
	CHECKED		

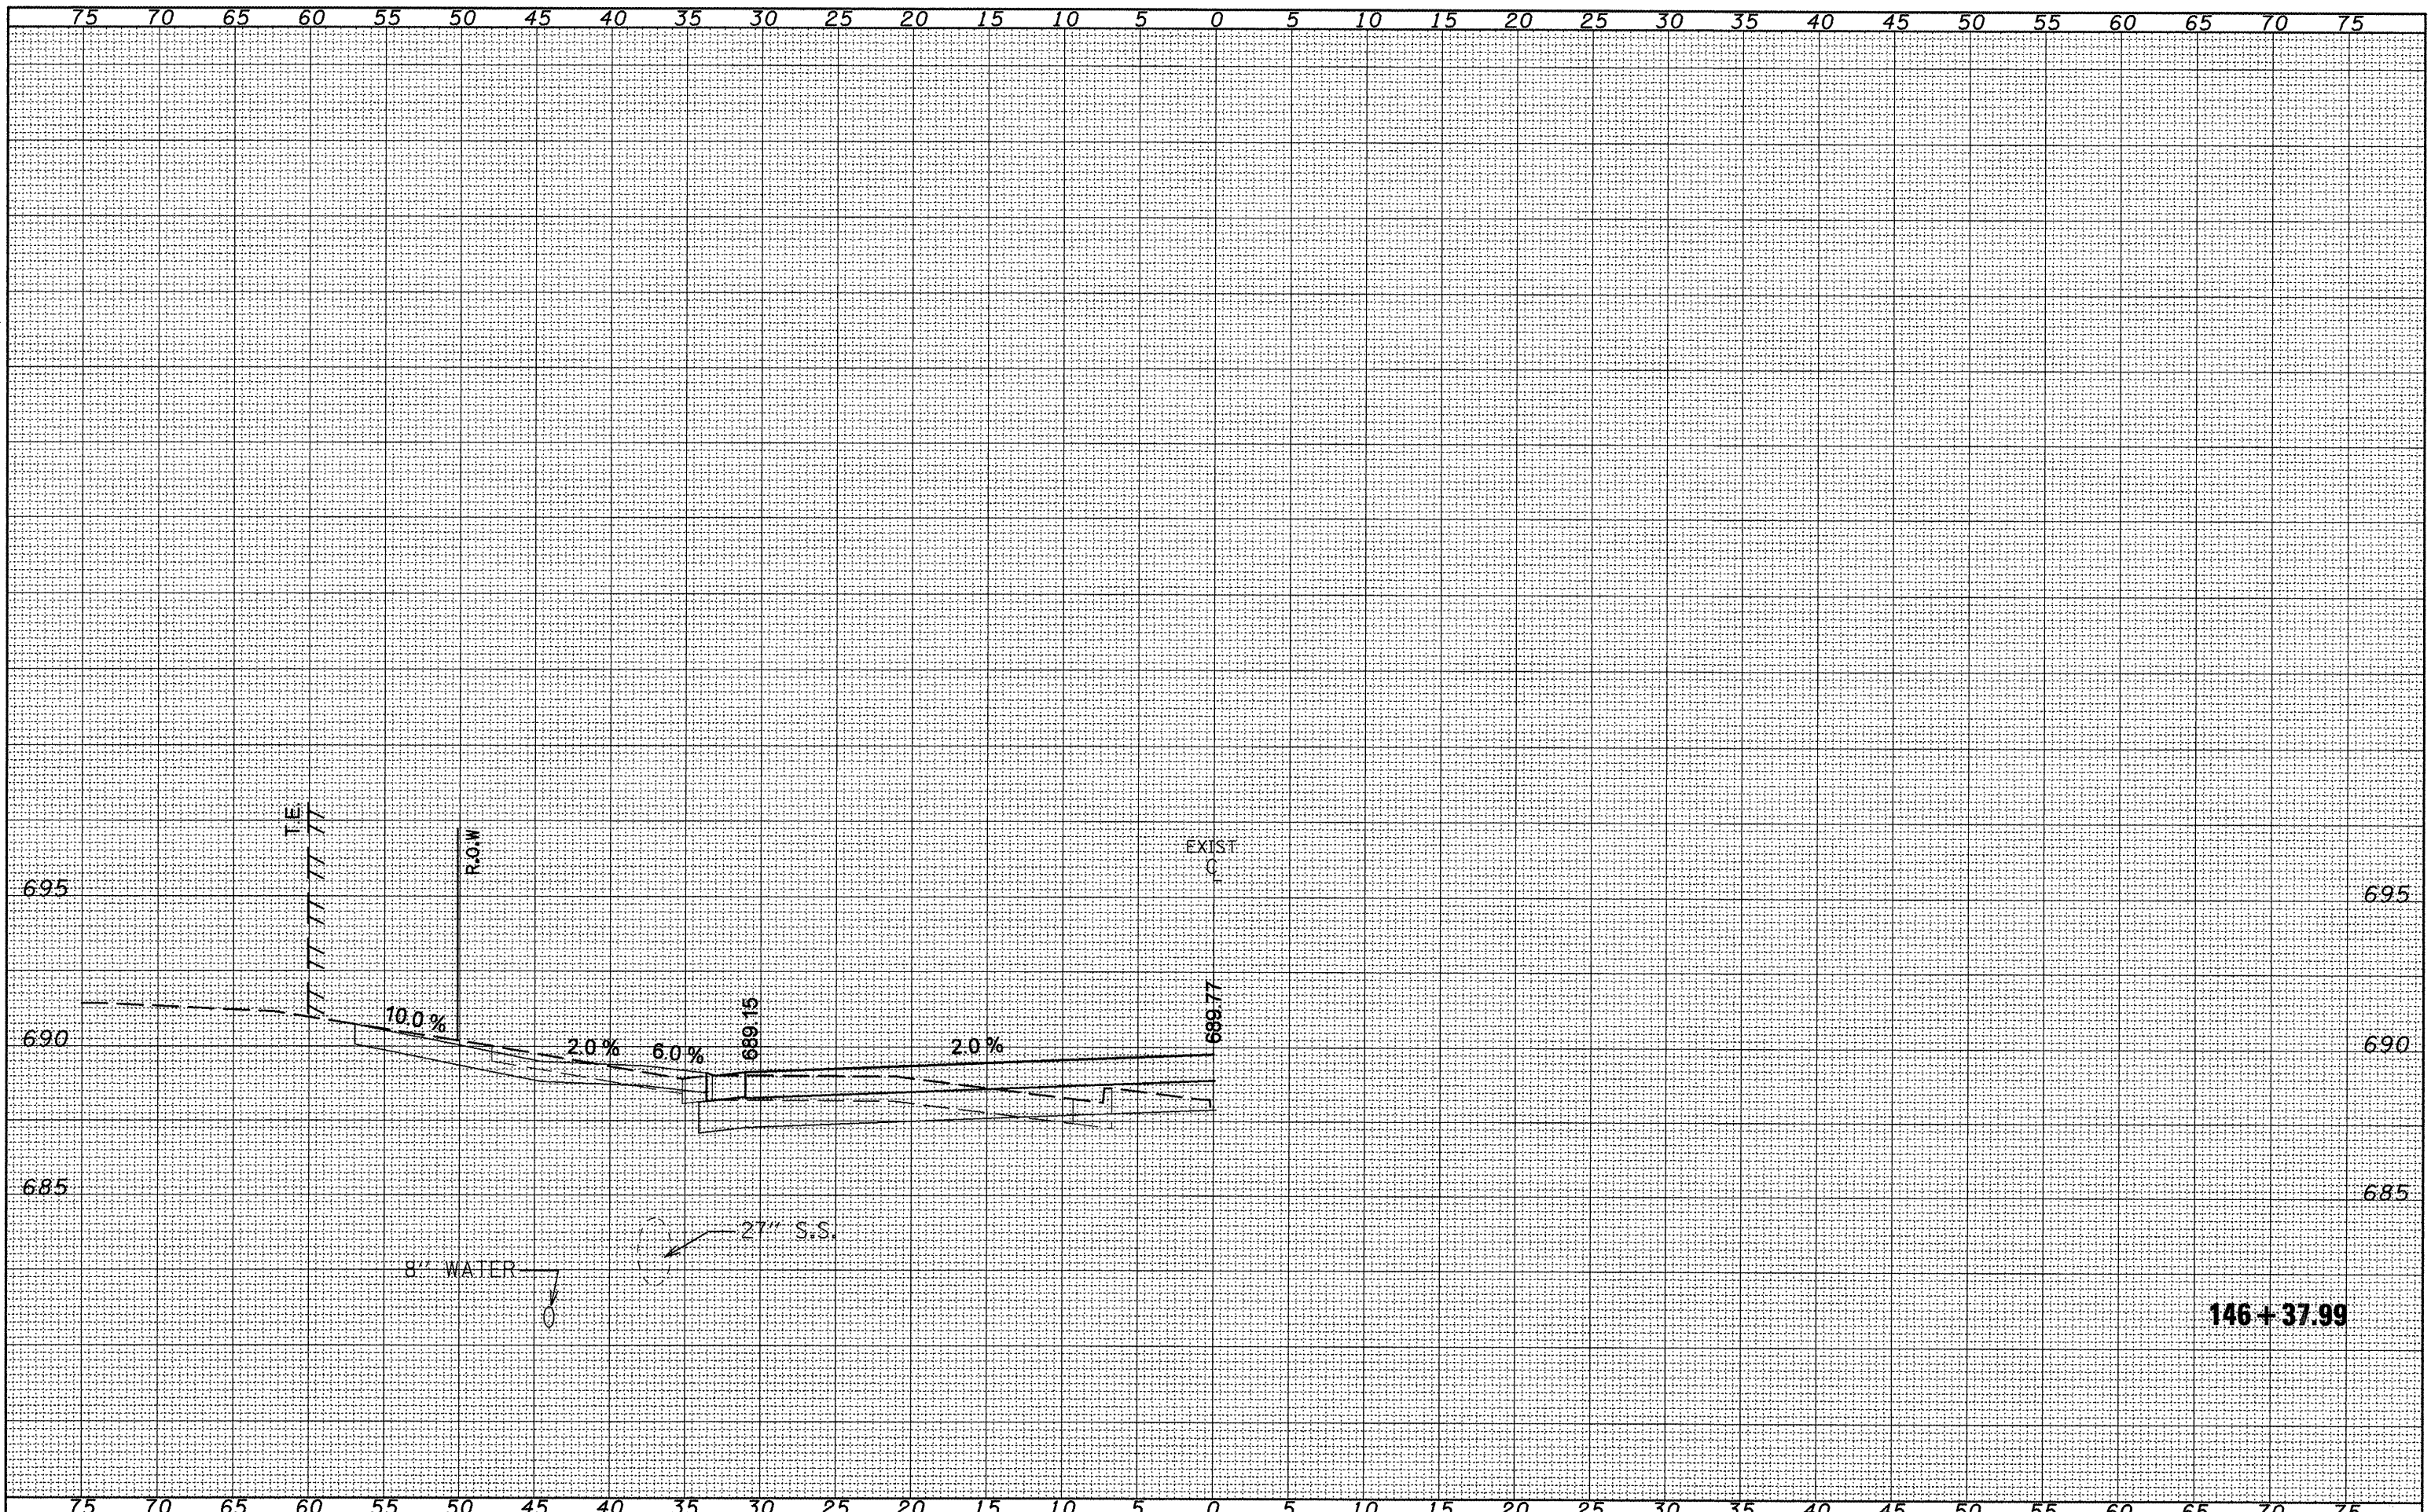

146 + 37.99

FILE NAME =	USER NAME = elderzien	DESIGNED -	REVISED -	<b>STATE OF ILLINOIS</b> <b>DEPARTMENT OF TRANSPORTATION</b>	<b>IL 8 MAINLINE</b>	F.A.P. RTE. 399	SECTION	COUNTY	TOTAL SHEETS	SHEET NO.
Copy of xsshtmod.dgn	PLOT SCALE = 10.0000' / IN.	DRAWN -	REVISED -				36 R-8	TAZEWELL	429	234
	PLOT DATE = 12/12/2008	CHECKED -	REVISED -				CONTRACT NO. 68258			
		DATE -	REVISED -				ILLINOIS FED. AID PROJECT			
				SCALE:		SHEET NO. OF SHEETS		STA. 146+37.99 TO STA. 146+37.99		